




DETOUR
Douglas East of West St.
Phase 8 & 9

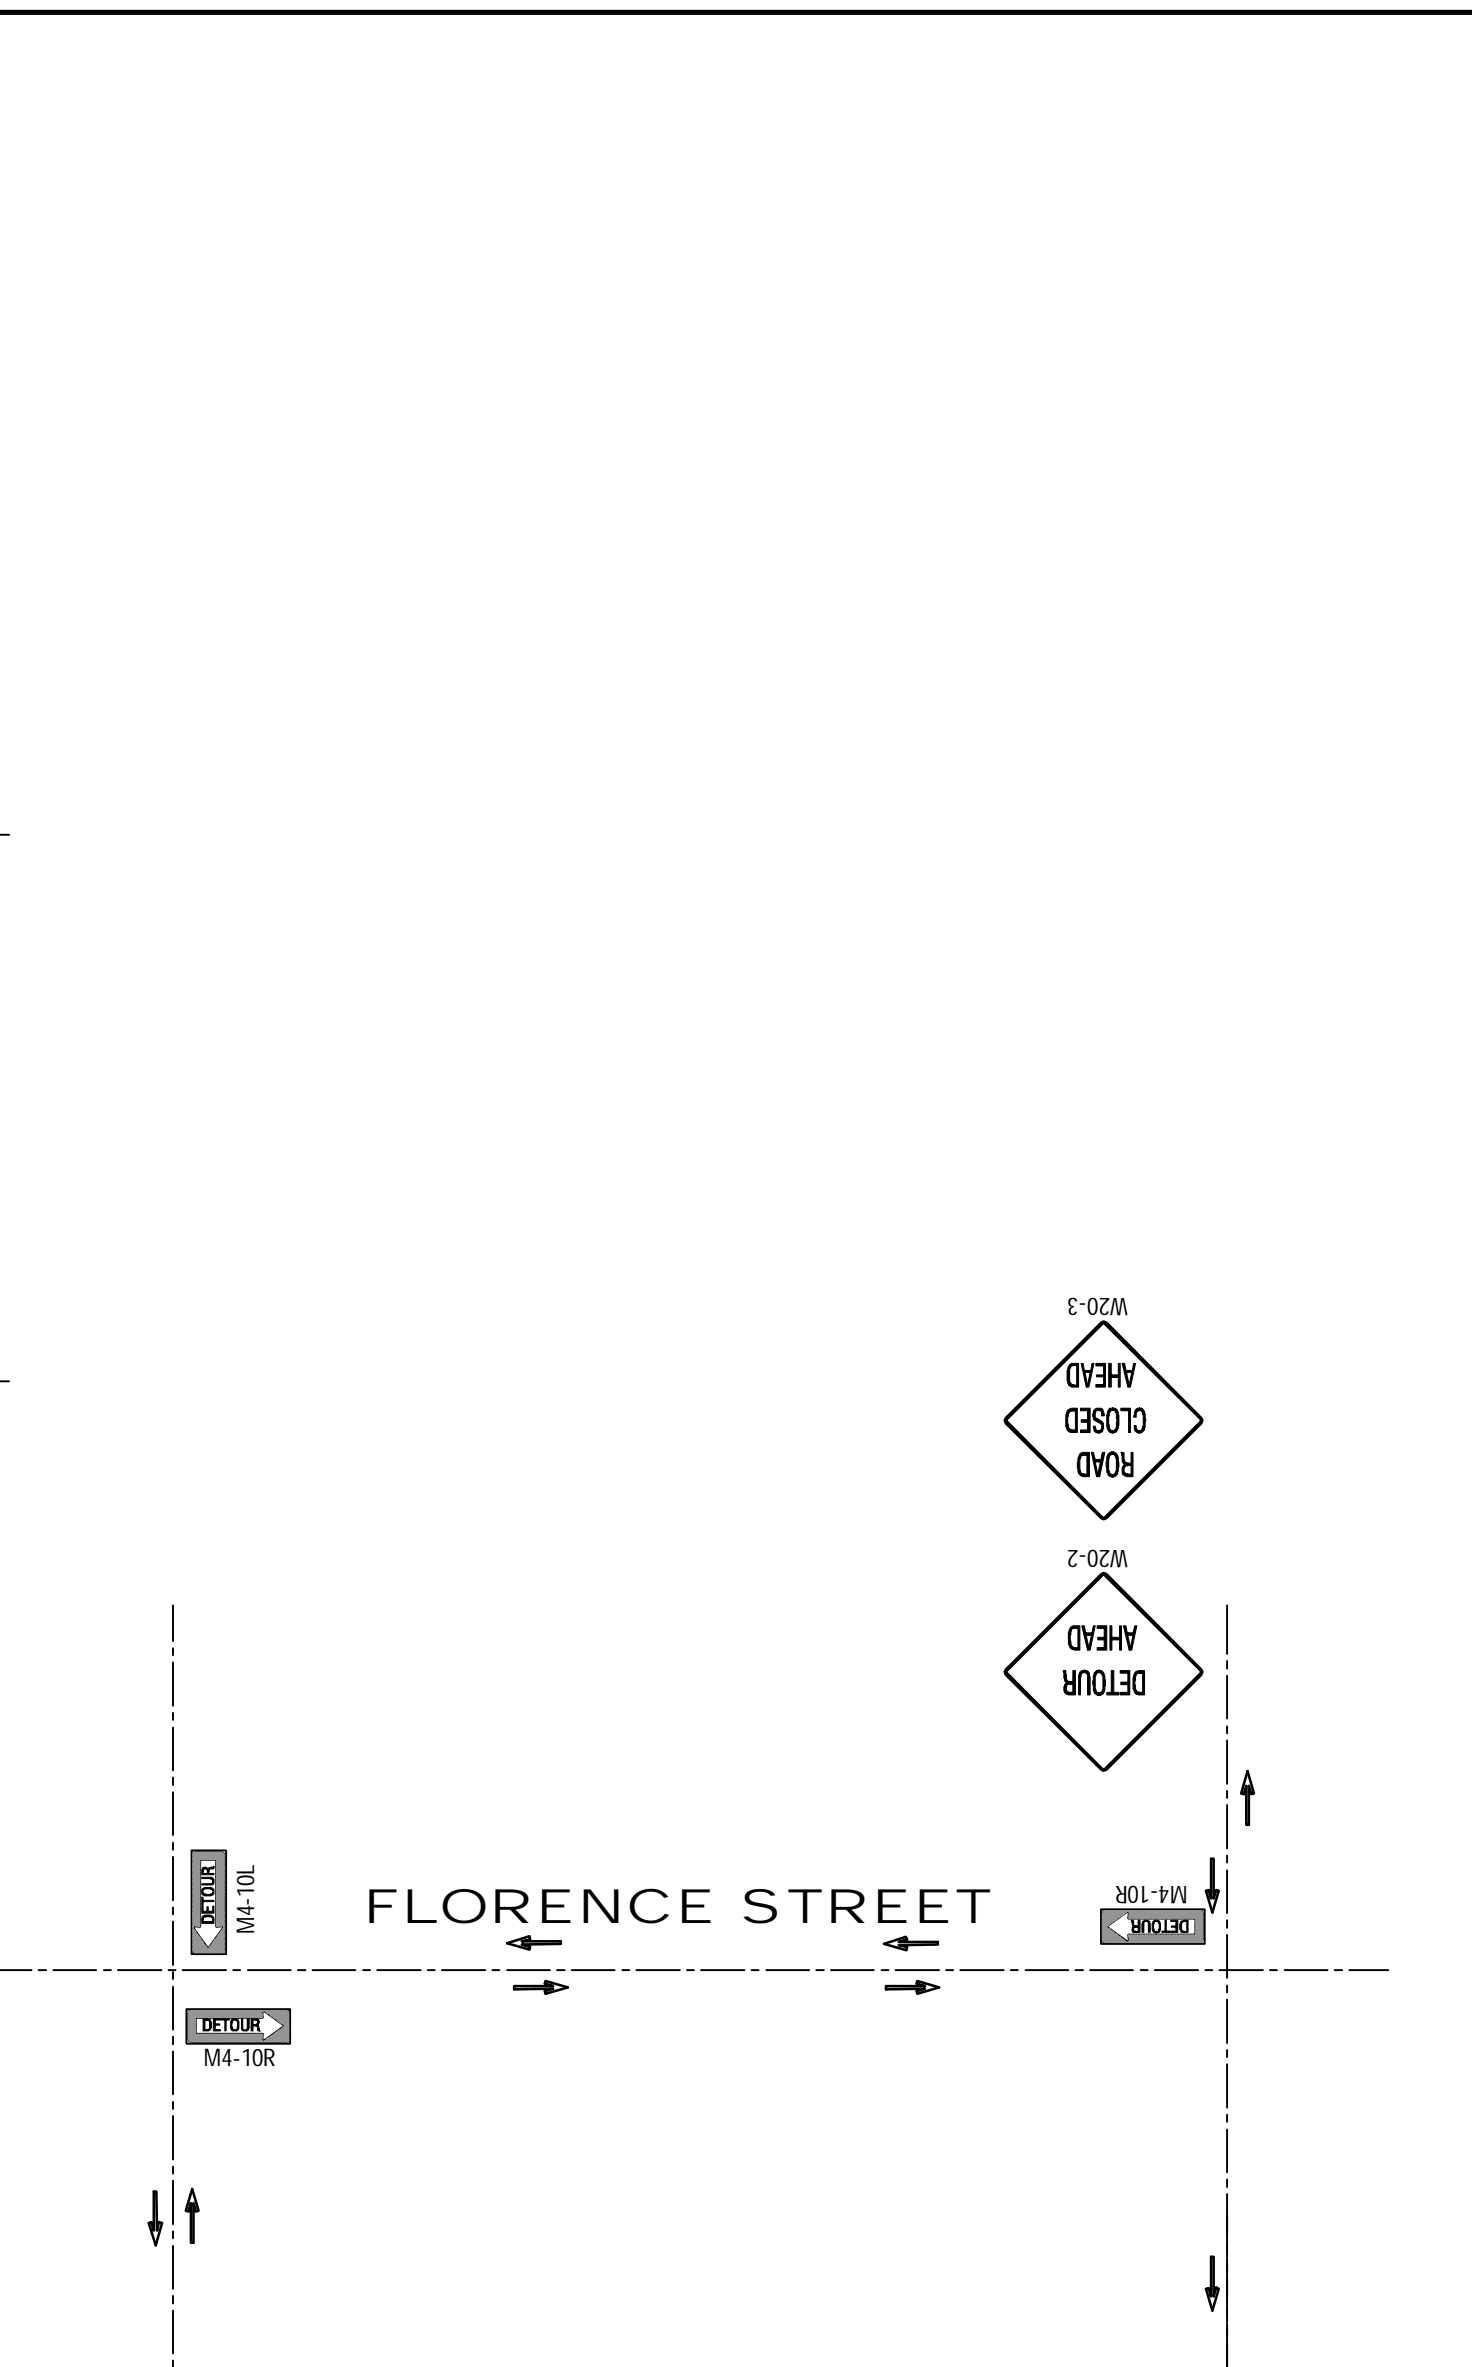


DETOUR
Douglas West of West St.
Phase 10 & 11

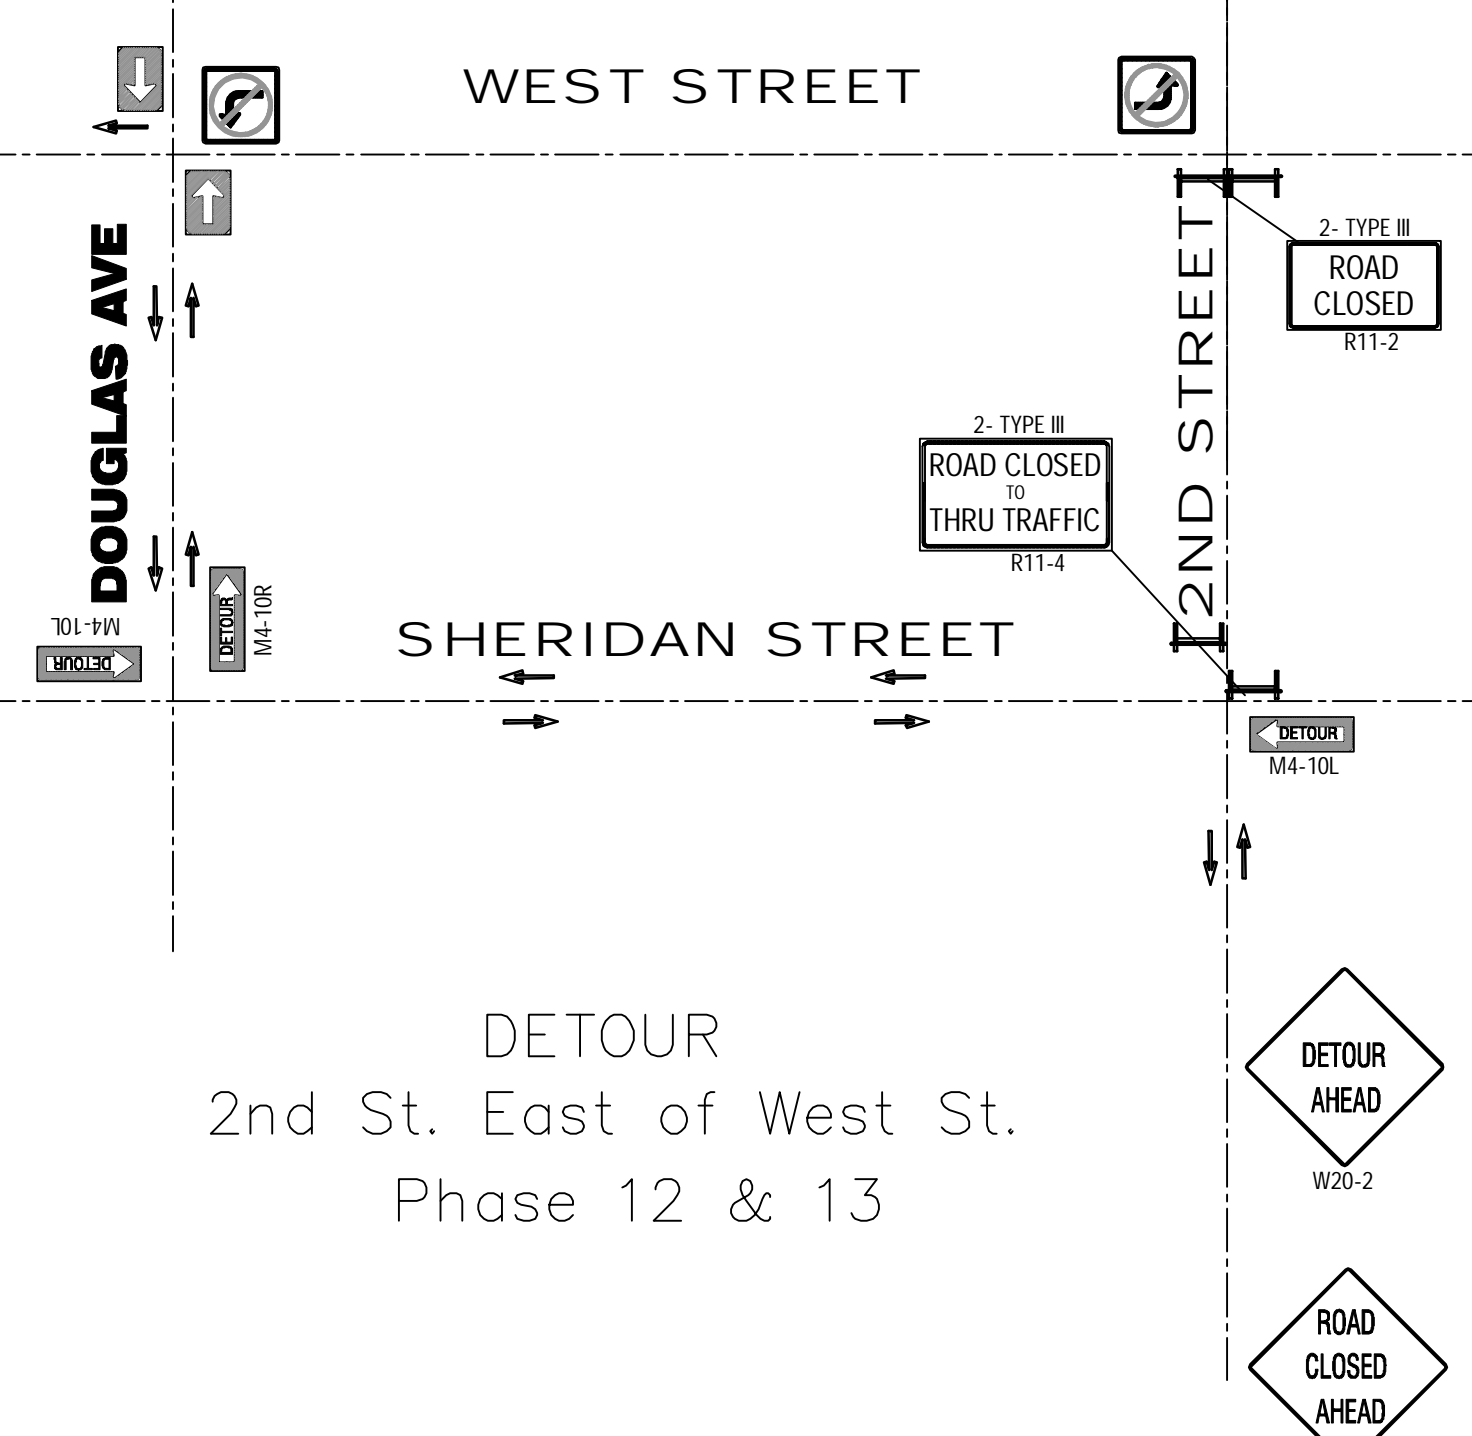

DETOUR
2nd St. East of West St.
Phase 12 & 13

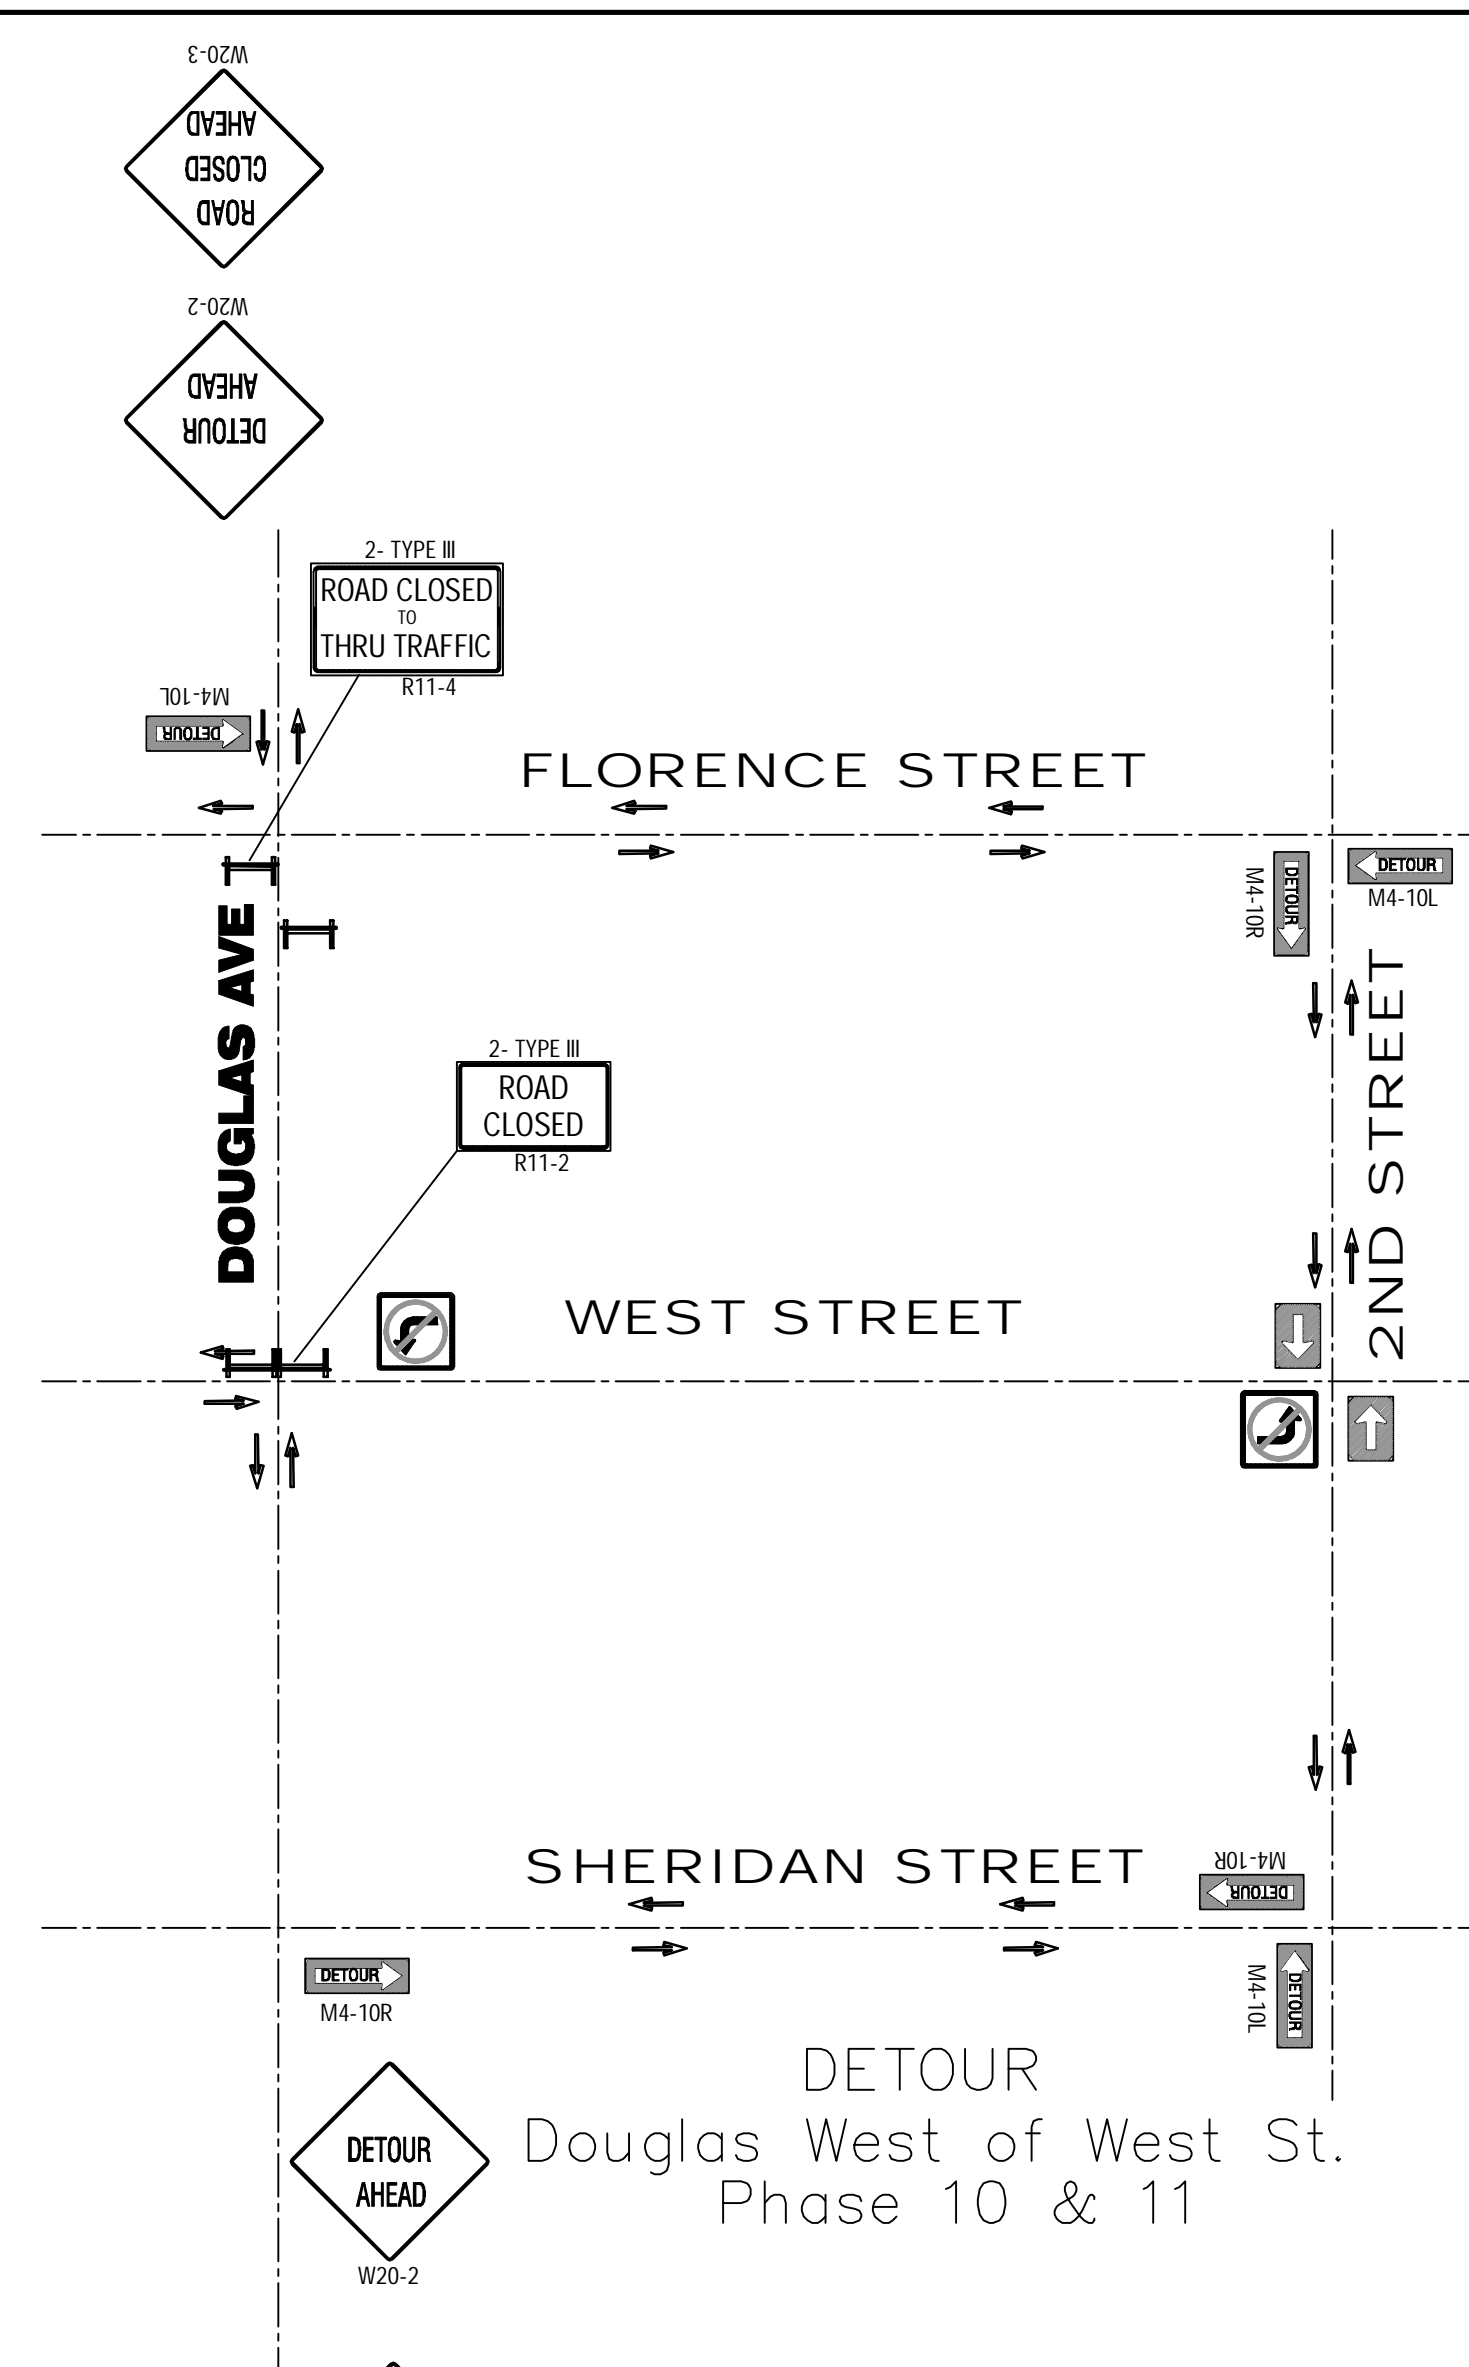

DETOUR
2nd. St. West of West St.
Phase 2 & 15

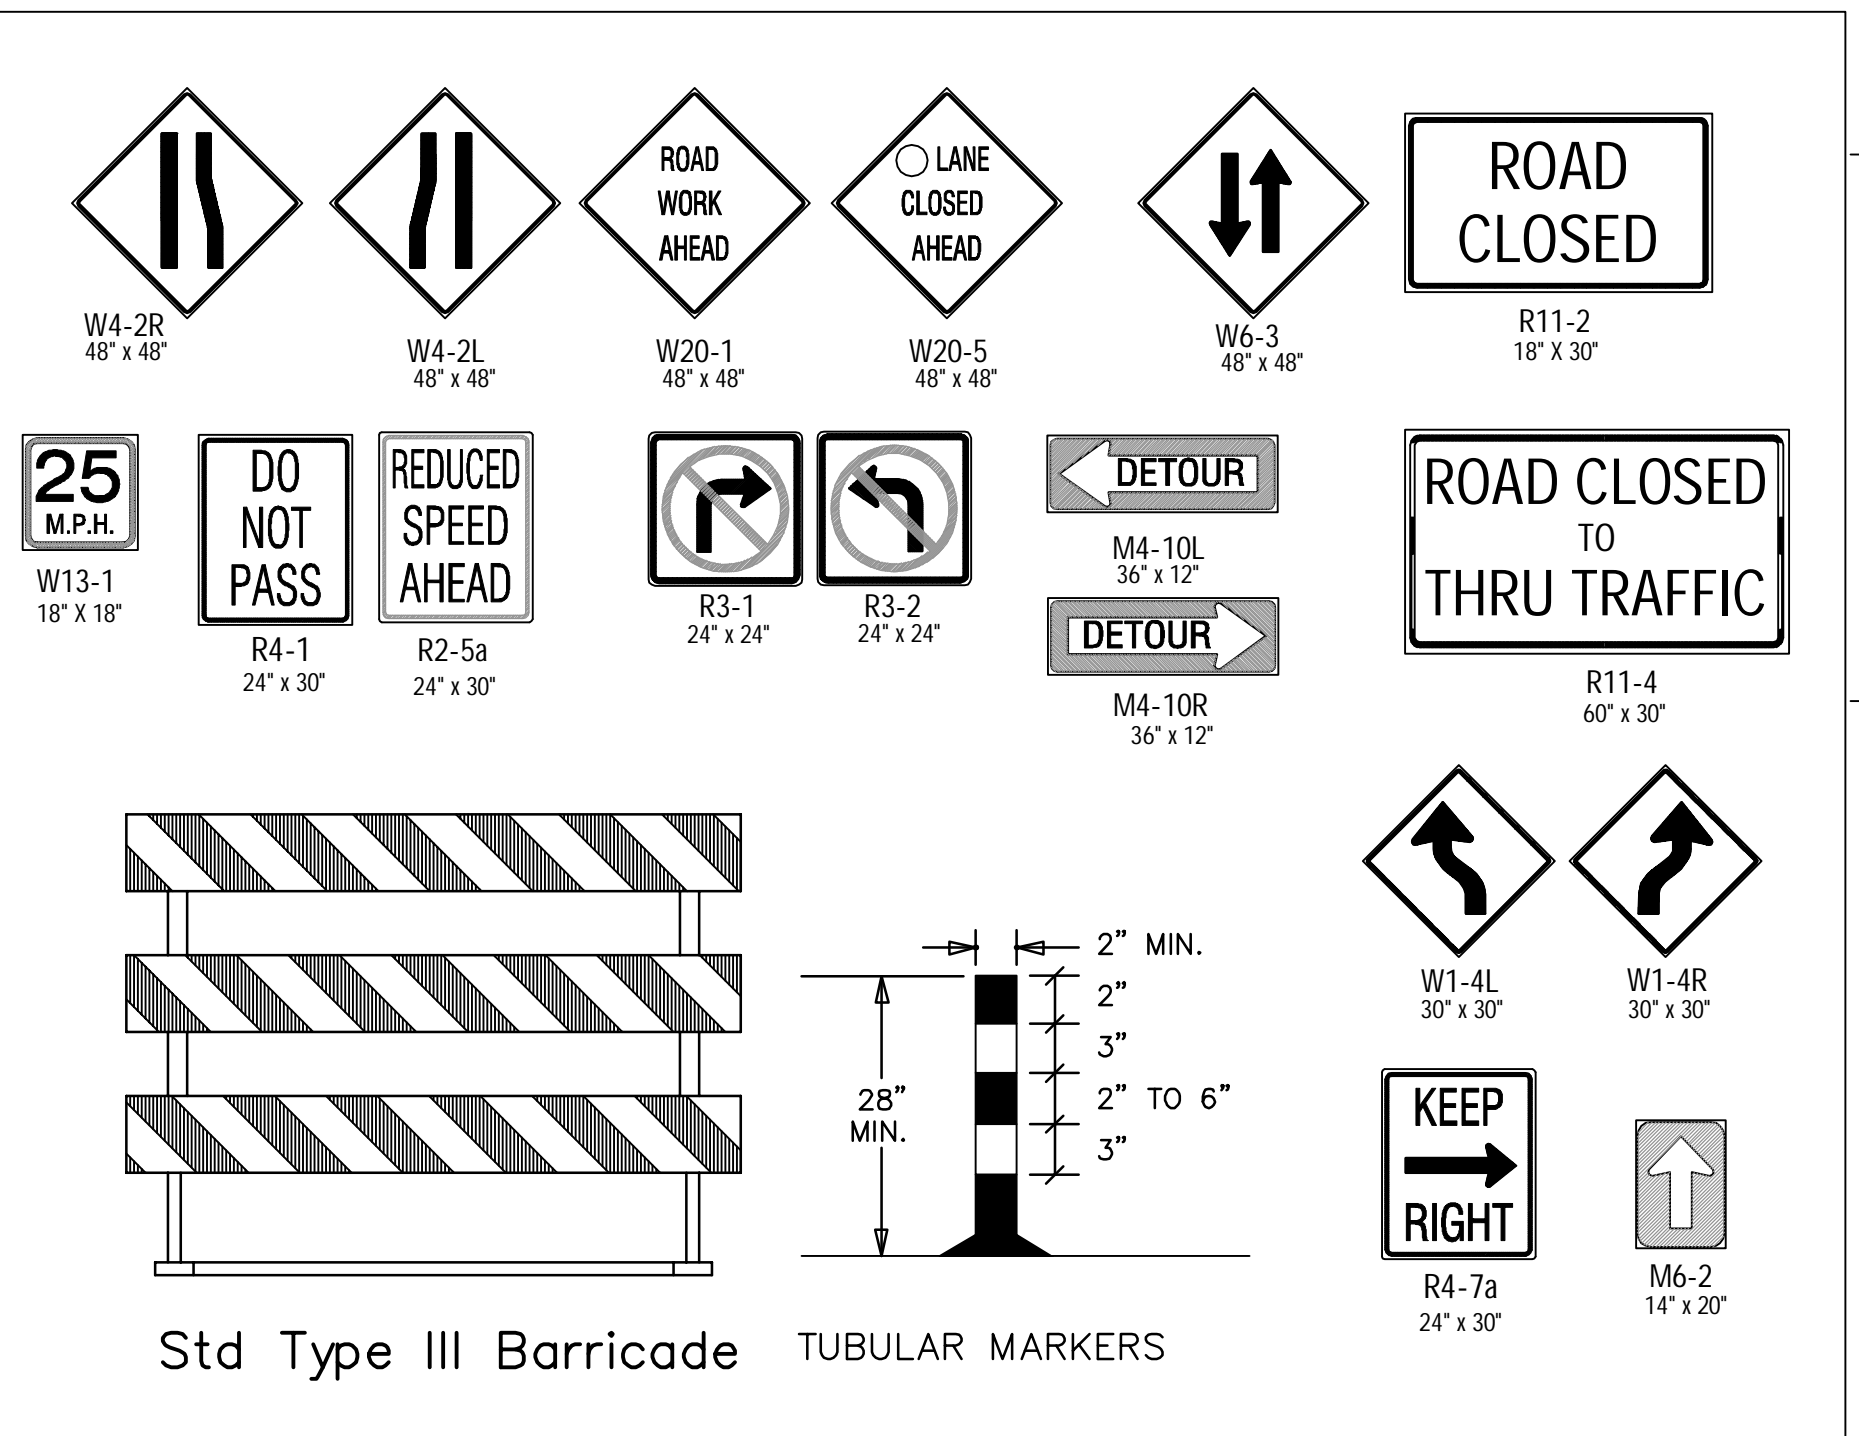

STANDARD CONSTRUCTION SIGNS
AND CHANNELIZING DEVICES