



| FHWA REGION NO. | STATE | PROJECT NO. | FISCAL YEAR | SHEET NO. | TOTAL SHEETS |
|-----------------|--------|-------------|-------------|-----------|--------------|
| 7 | KANSAS | 87N-0459-01 | 2009 | 10 | 32 |

Fed. Aid # HSIP-N045(901)

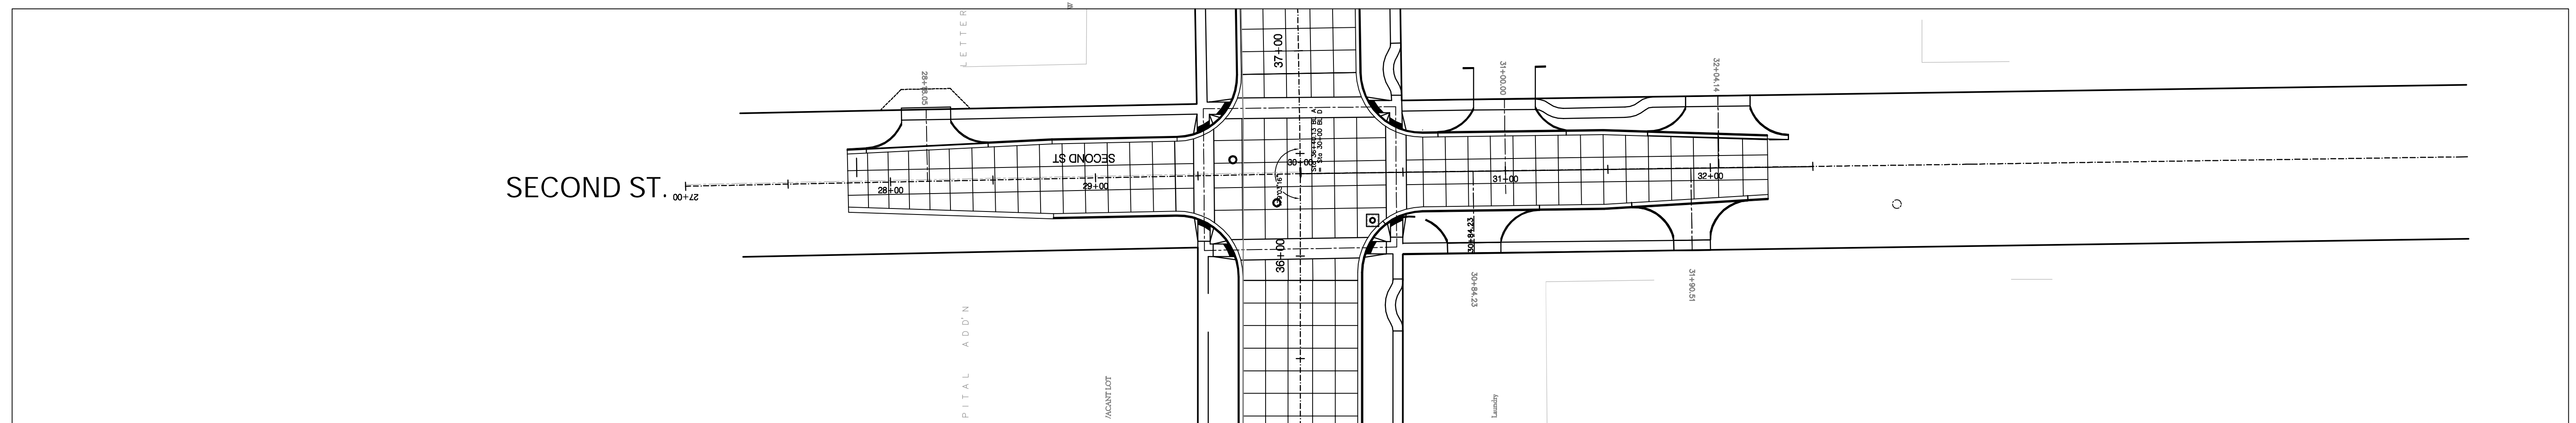

Scale: 1" = 40'

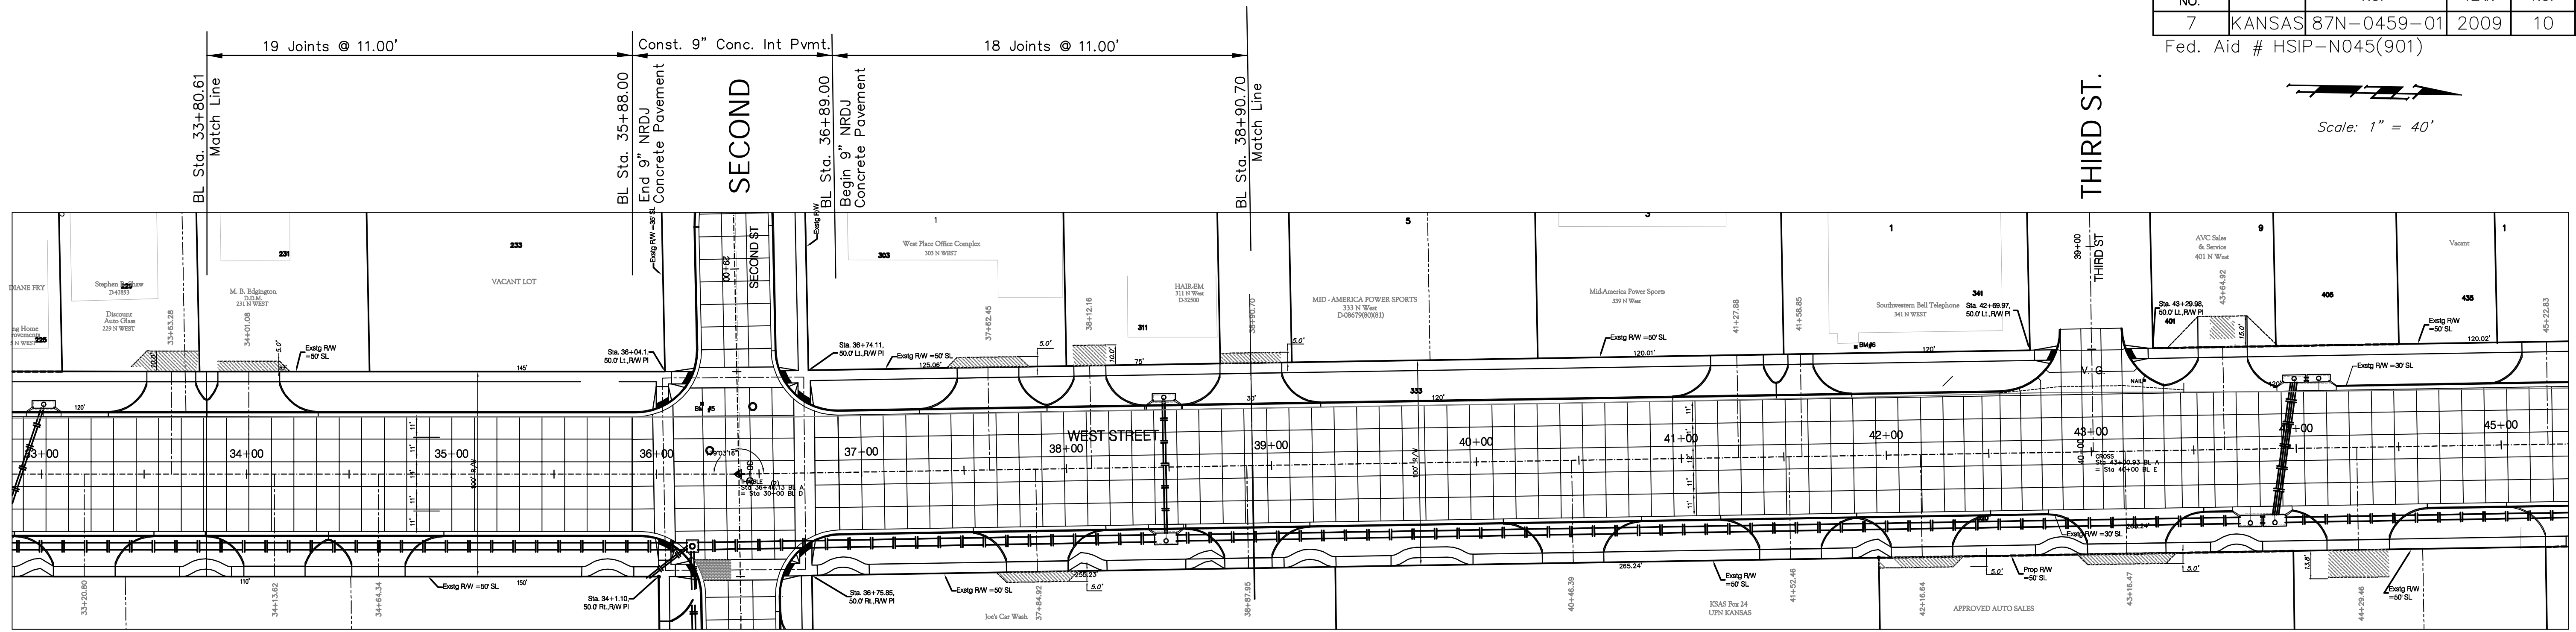

Drawing File: F:\WEST ST\PAVING

Design: AZIERE
 Drawn: AZIERE
 Approved:
 Scale: 1:40

Project No. 0404 E859 CAPITAL IMPROVEMENT PROJECT
**WEST STREET PAVING
 CONCRETE JOINT PLAN**
 WEST STREET PAVING - 2nd & West St.

Baughman Company, P.A.
 315 Ellis St. Wichita, KS 67211 P 316-262-7271 F 316-262-0149
 ENGINEERING | SURVEYING | PLANNING | LANDSCAPE ARCHITECTURE

November 2008

SHEET
 OF
 10
 32