


STA 30+00 COUNTRYSIDE =  
STA 9+60.63 LYNNRAE

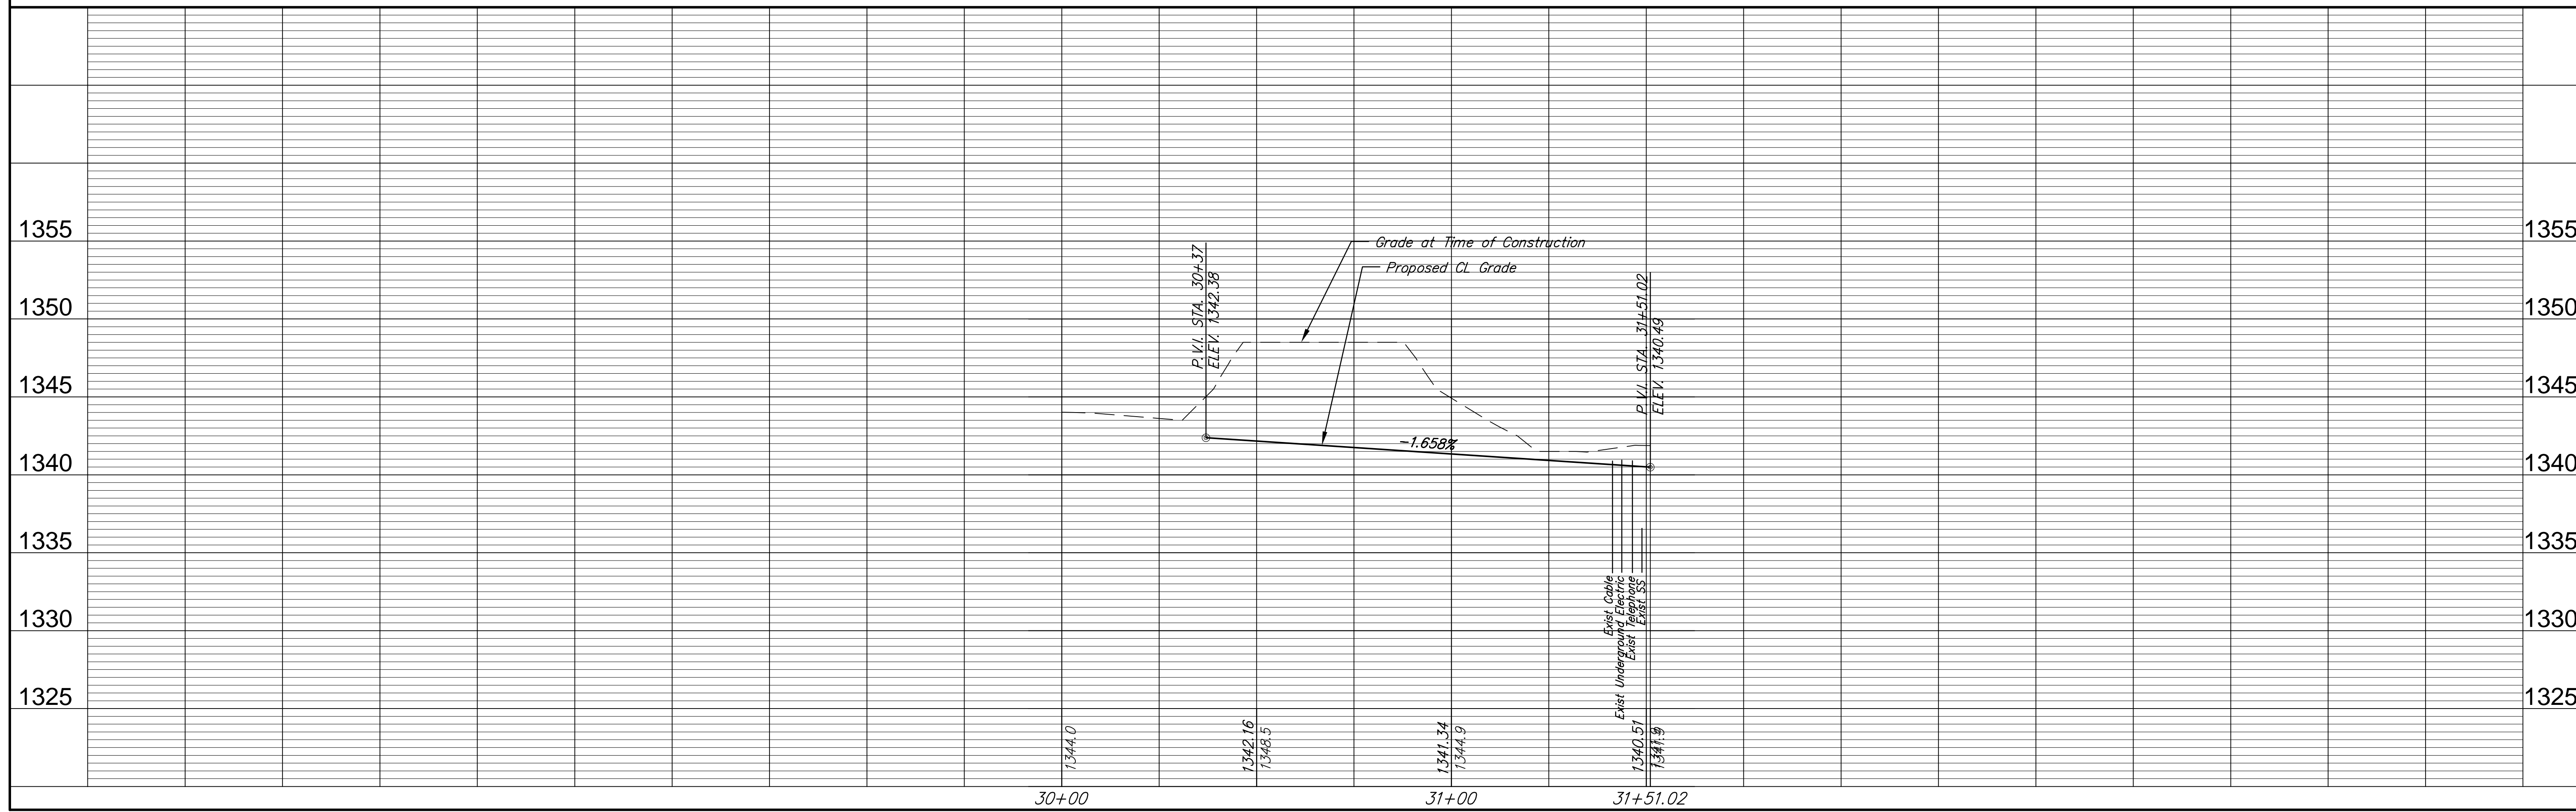

Ruggles & Bohm, P.A. Engineering, Surveying, Land Planning 604 Main St. Wichita, Kansas 67202 www.ruggles.com	
PROJECT NUMBER <b>472-84764</b>	DRAWN <b>RLS</b>
DRAWING FILE <b>Paving Base</b>	DATE <b>3/12/2008</b>
<b>PAVING IMPROVEMENTS</b> <b>COUNTRYSIDE</b> <b>WICHITA KANSAS</b>	
RB JOB <b>3324E</b>	SHEET <b>10</b> OF <b>35</b>