
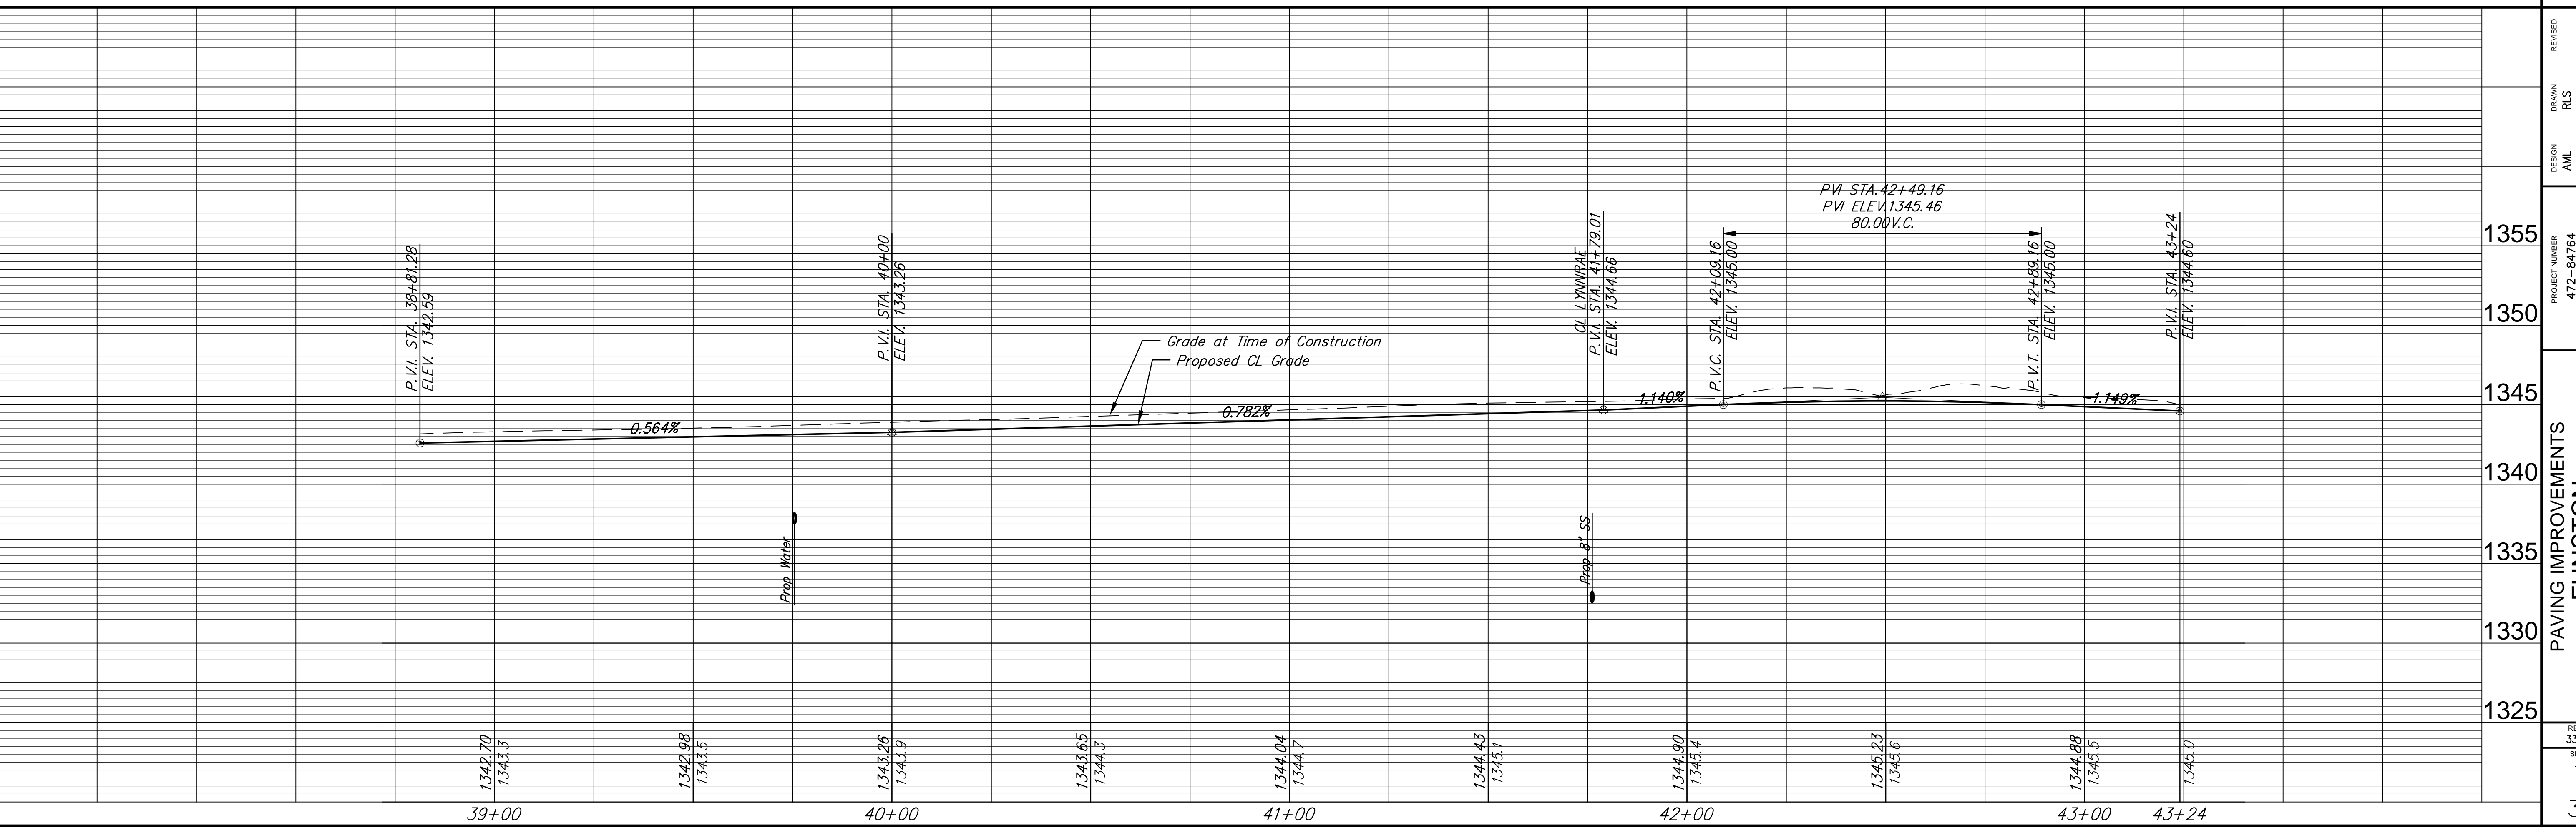


Subdivision Bench Marks

No.	Street and Station	From CL	Description	Elevation
3	Funston, Sta. 40+32.01	17.0' Lt.	S.E. End of Curb Return, Intersection of Funston & Lynnrae	

NOTE: STA 38+81.28 TO STA 43+24
 CONSTRUCT 4' WIDE SIDEWALK ALONG NORTH SIDE OF LYNNRAE.
 ROW EDGE OF ALL SIDEWALK TO BE CONSTRUCTED 0.3' ABOVE FINISHED TOP OF CURB ELEVATION.

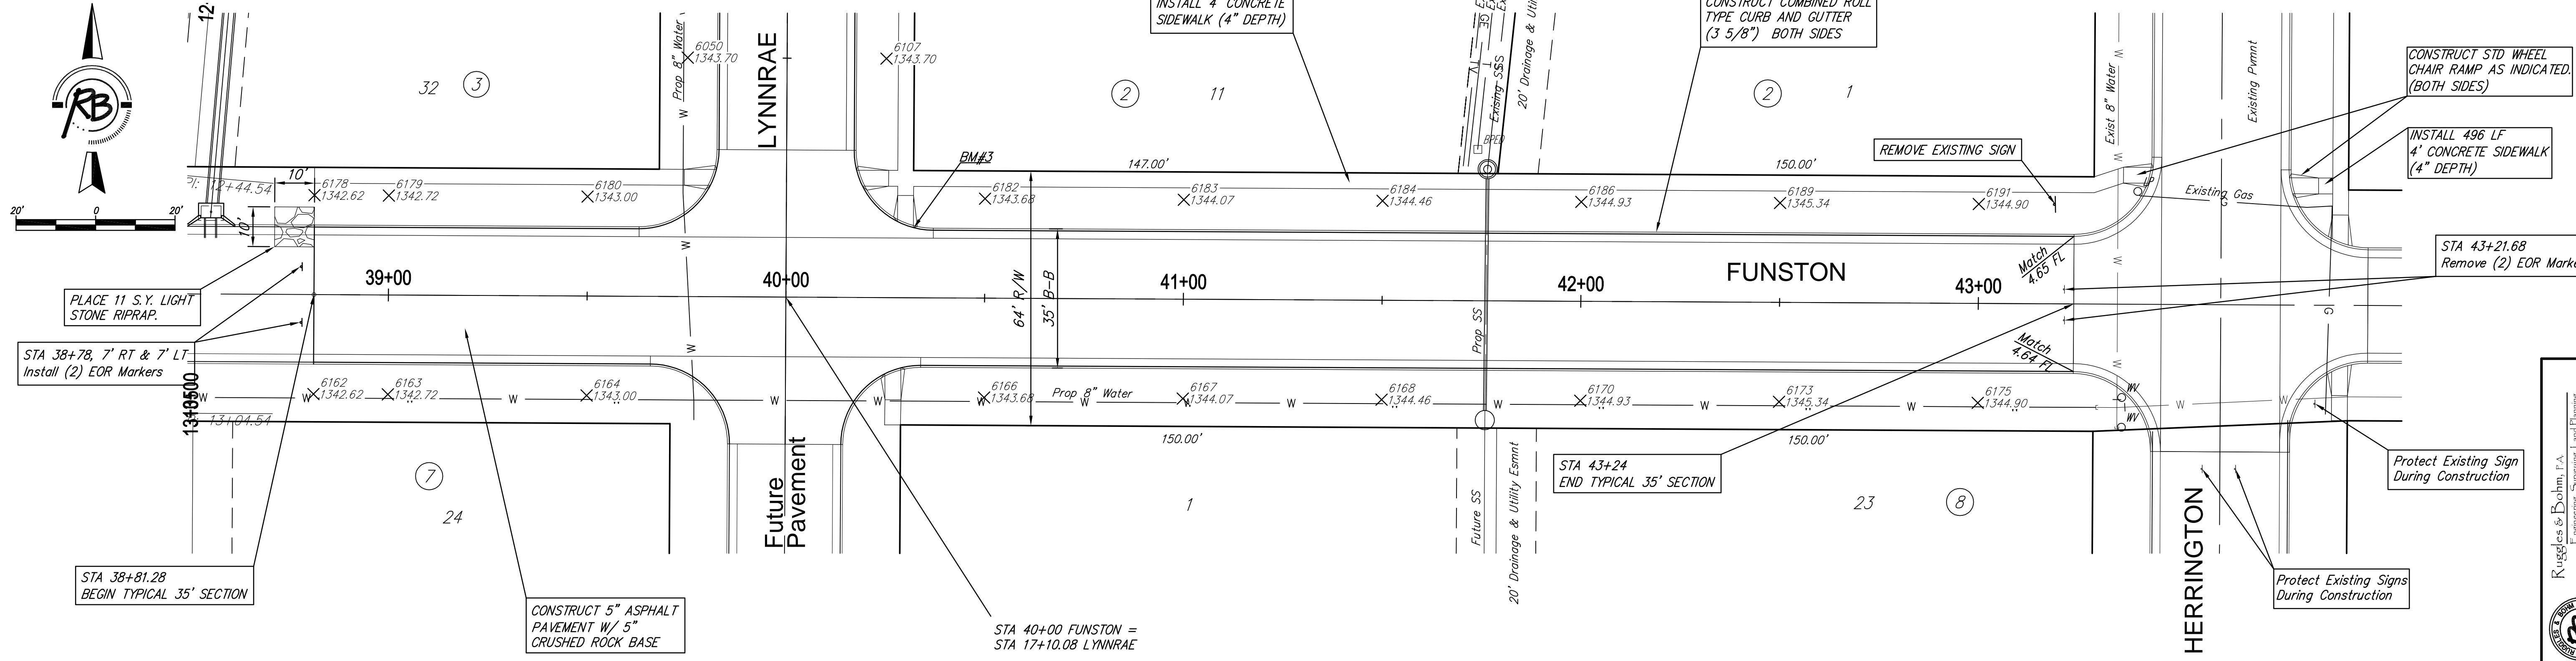

REVISOR: [Blank]
 DATE: [Blank]
 REVIEW: [Blank]
 DRAWN: RLS
 DATE: 3/12/2008
 DESIGN: AML
 UTILITY
 PROJECT NUMBER: 472-84764
 DRAWING FILE: Paving Base
 RB
 Engineering, Surveying, Land Planning
 600 Main St.
 Wichita, Kansas 67203
 www.russells.com

REVISOR: [Blank]
 DATE: [Blank]
 REVIEW: [Blank]
 DRAWN: RLS
 DATE: 3/12/2008
 DESIGN: AML
 UTILITY
 PROJECT NUMBER: 472-84764
 DRAWING FILE: Paving Base
 RB
 Engineering, Surveying, Land Planning
 600 Main St.
 Wichita, Kansas 67203
 www.russells.com