


NOTE: STA 13+50 TO STA 19+82.90
 CONSTRUCT 4' WIDE SIDEWALK ALONG NORTH SIDE OF LYNNRAE.
 ROW EDGE OF ALL SIDEWALK TO BE CONSTRUCTED 0.3' ABOVE FINISHED TOP OF CURB ELEVATION.

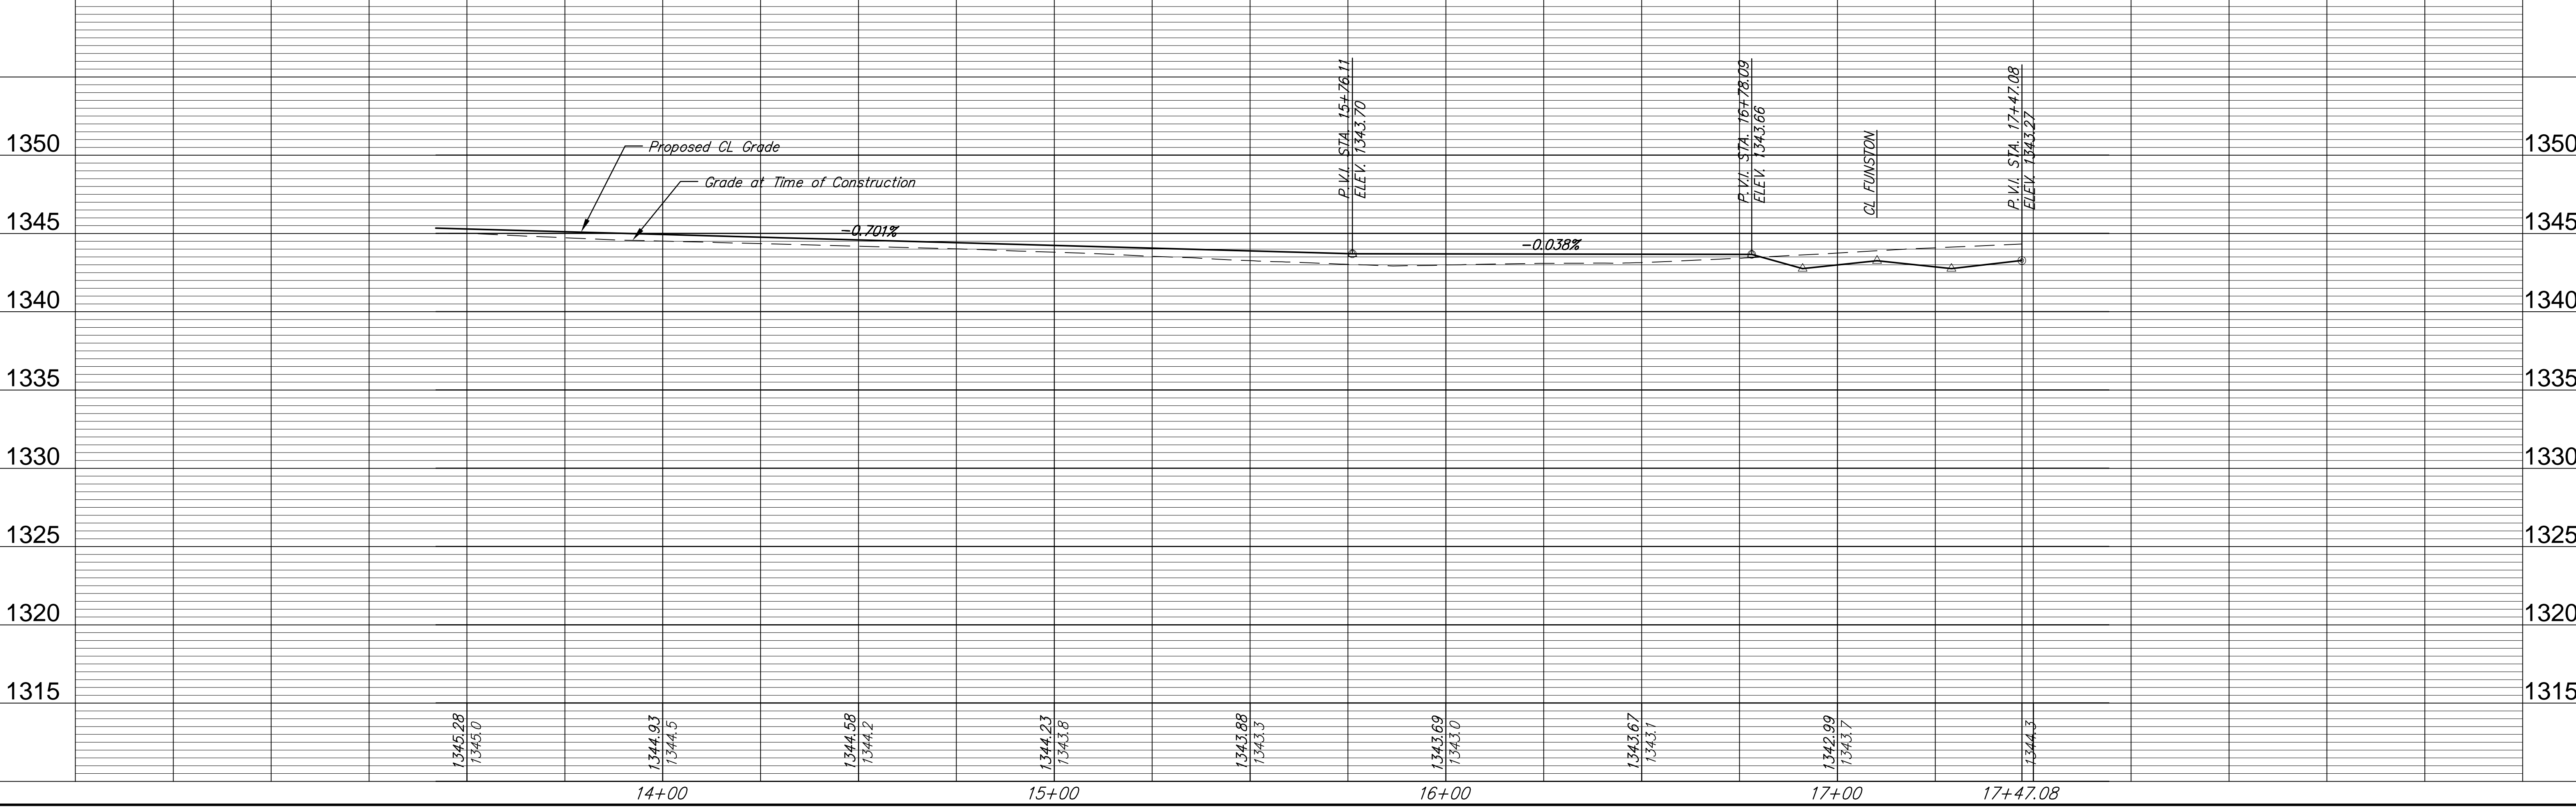

RB
 Russell & Bohm, P.A.
 Engineering, Surveying, Land Planning
 600 Main St., Suite 200
 Wichita, Kansas 67203
 www.russellbohm.com

PROJECT NUMBER 472-84764	DESIGN AML	DRAWN RLS	REVISION REVIEW
DRAWING FILE Paving Base	UTILITY	DATE 3/12/2008	

PAVING IMPROVEMENTS
LYNNRAE
WICHITA, KANSAS

RB JOB
 3324E
 SHEET
 8
 OF
 35