

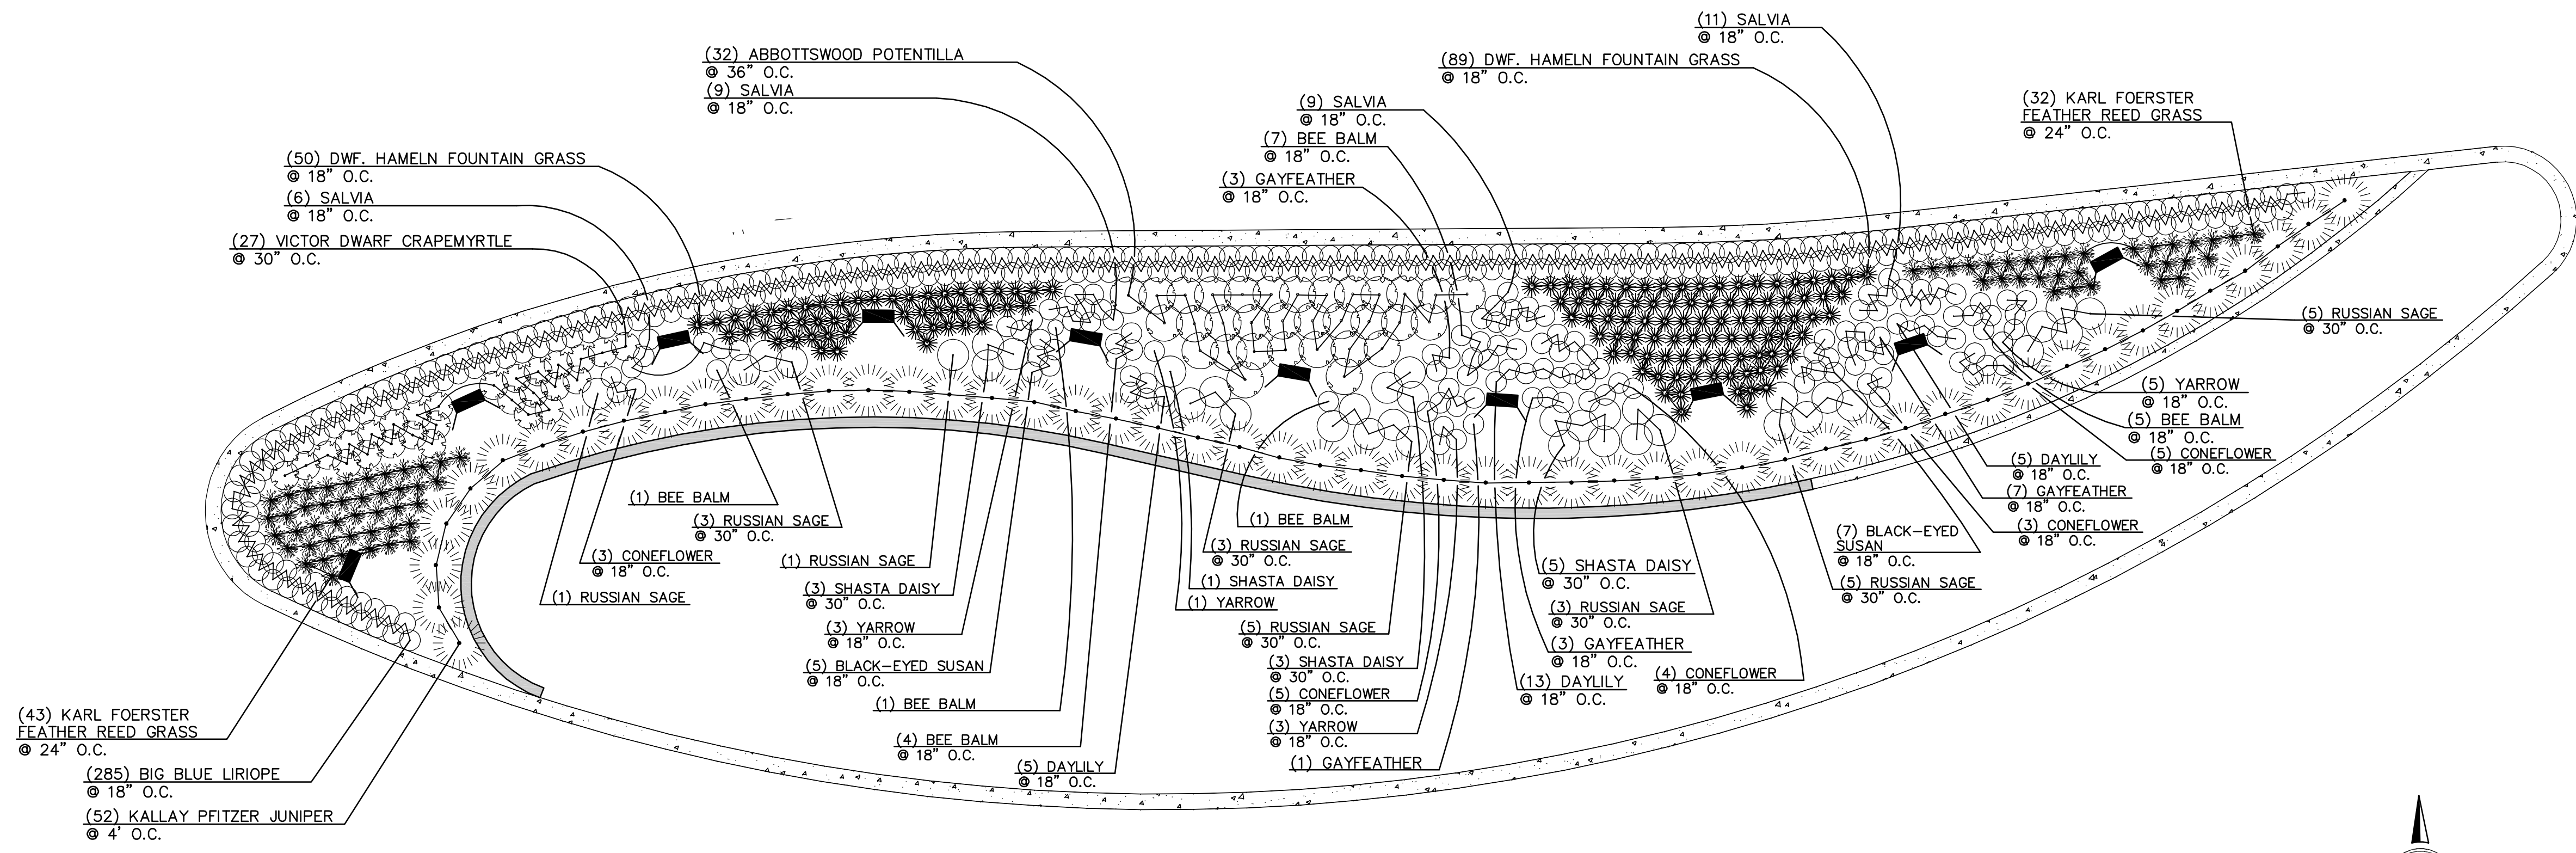


NOTE:
 ENSURE THAT ALL NEW TREES IN KDOT-MAINTAINED AREAS ARE AT LEAST 35' FROM OTHER NEW AND EXISTING TREES IN ORDER TO ALLOW KDOT MOWERS TO SAFELY MOW AROUND TREES

LANDSCAPE PLAN
 Scale 1" = 20'-0"

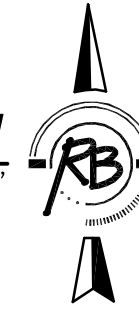

- LEGEND**
- PRAIRIE SEED MIX
 - Refer to Notes on Sheet 12 for Seed Mix and Details
 - BUFFALOGRASS SEED MIX
 - For Seeding of Areas Disturbed by Construction
 - Refer to Notes on Sheet 12 for Seed Mix and Details

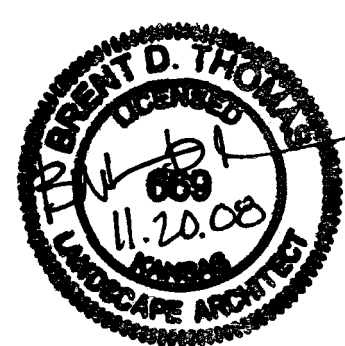

21st STREET STREETScape- I-135 TO GROVE
 GATEWAY LANDSCAPE PLAN
 WICHITA, KANSAS

Ruggles & Bohm, P.A.
 Engineering, Surveying, Land Planning

924 North Main
 Wichita, Kansas 67203
 www.rbkansas.com

(316) 264-8008
 (316) 264-4621 fax
 E-mail: info@rbkansas.com

DESIGN	BDT	DATE	October 2008
DRAWN	BDT	SHEET	7
REVIEW		OF	16
UTILITY			

DRAWING FILE: ENG BASE {LAYOUT} PROJECT NUMBER: 472-84728

GATEWAY DETAIL LANDSCAPE PLAN
 Scale 1" = 10'-0"

