
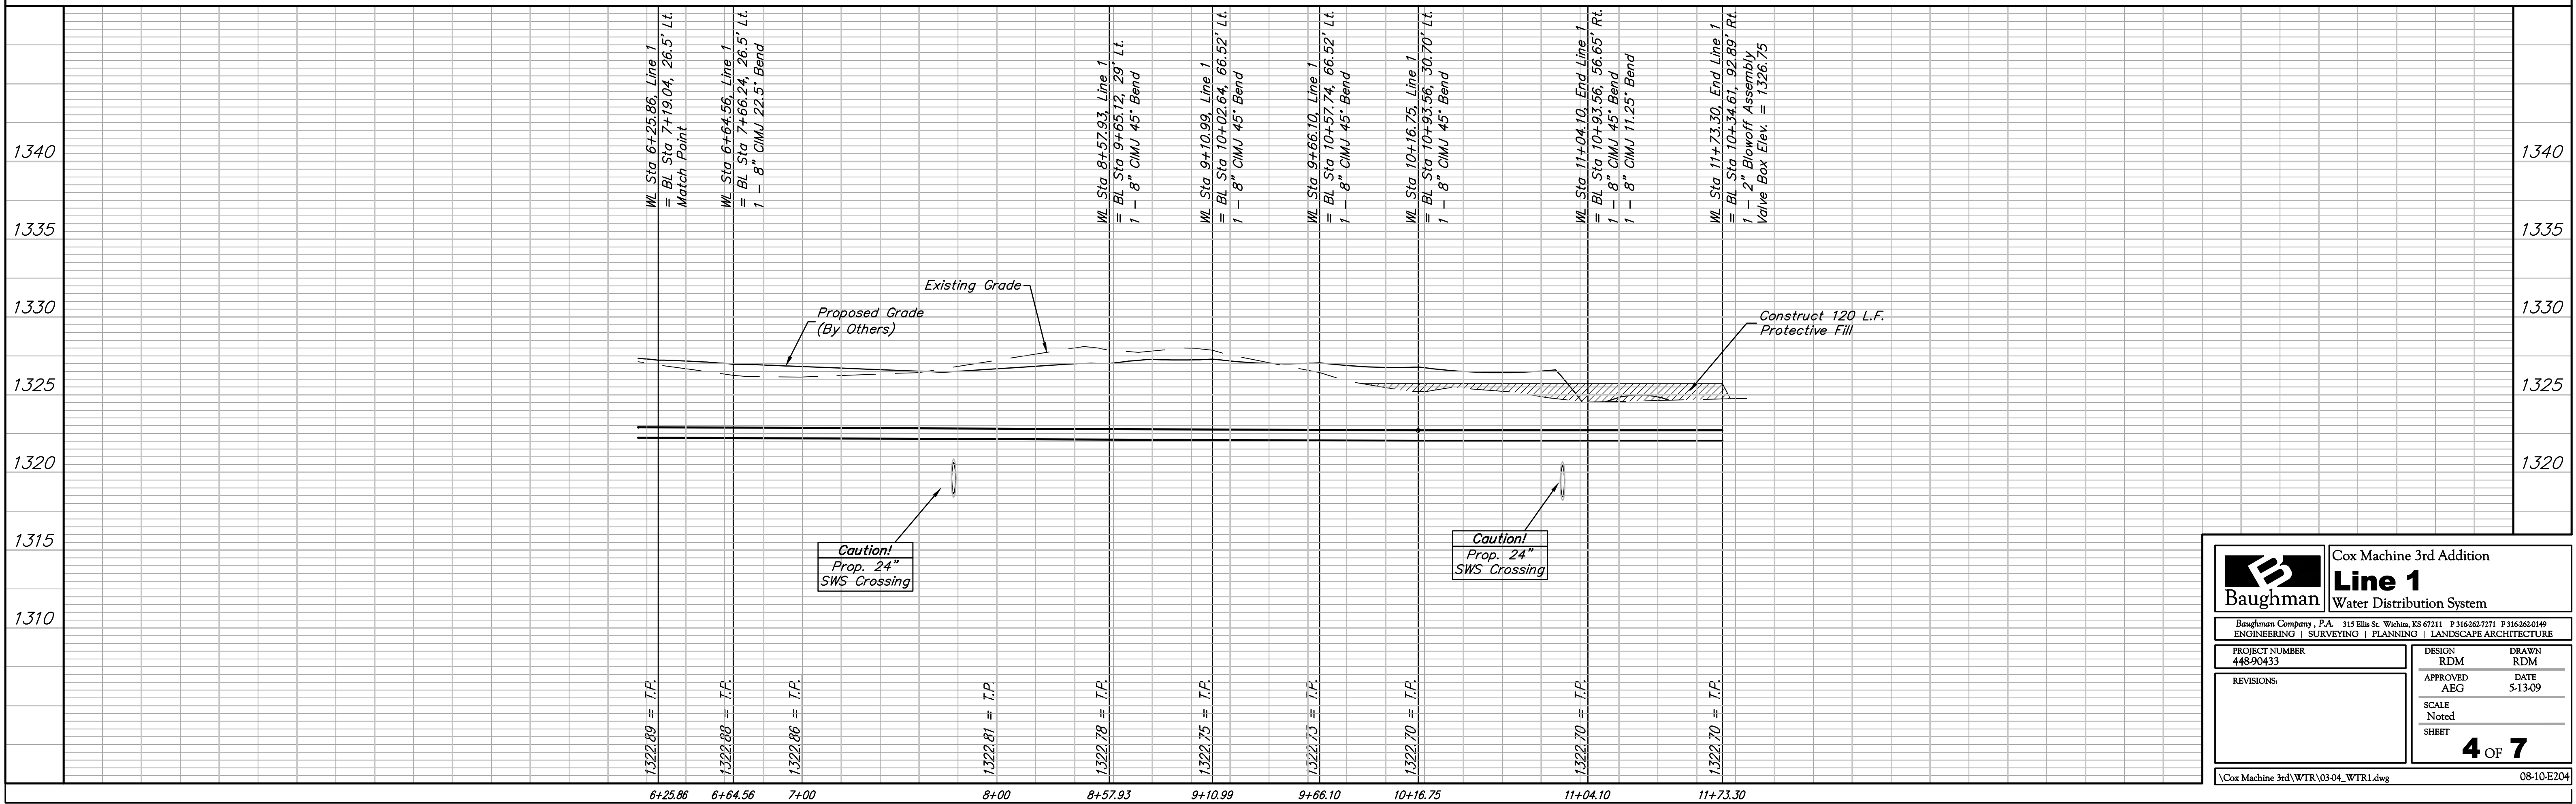
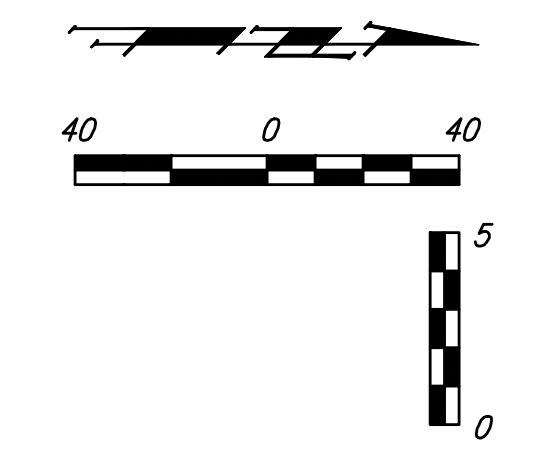


BENCHMARKS:

BM #1: CITY OF WICHITA BENCHMARK DISC, 48.5' W. & 28' N. OF Q 21ST STREET NORTH AND HOOVER STREET. ELEV. = 1326.47 NGVD29

BM #2: RAIL ROAD SPIKE IN POWER POLE 28' N. OF Q OF 21ST STREET NORTH ALONG THE WEST LINE OF THE PLAT. ELEV. = 1327.25 NGVD29

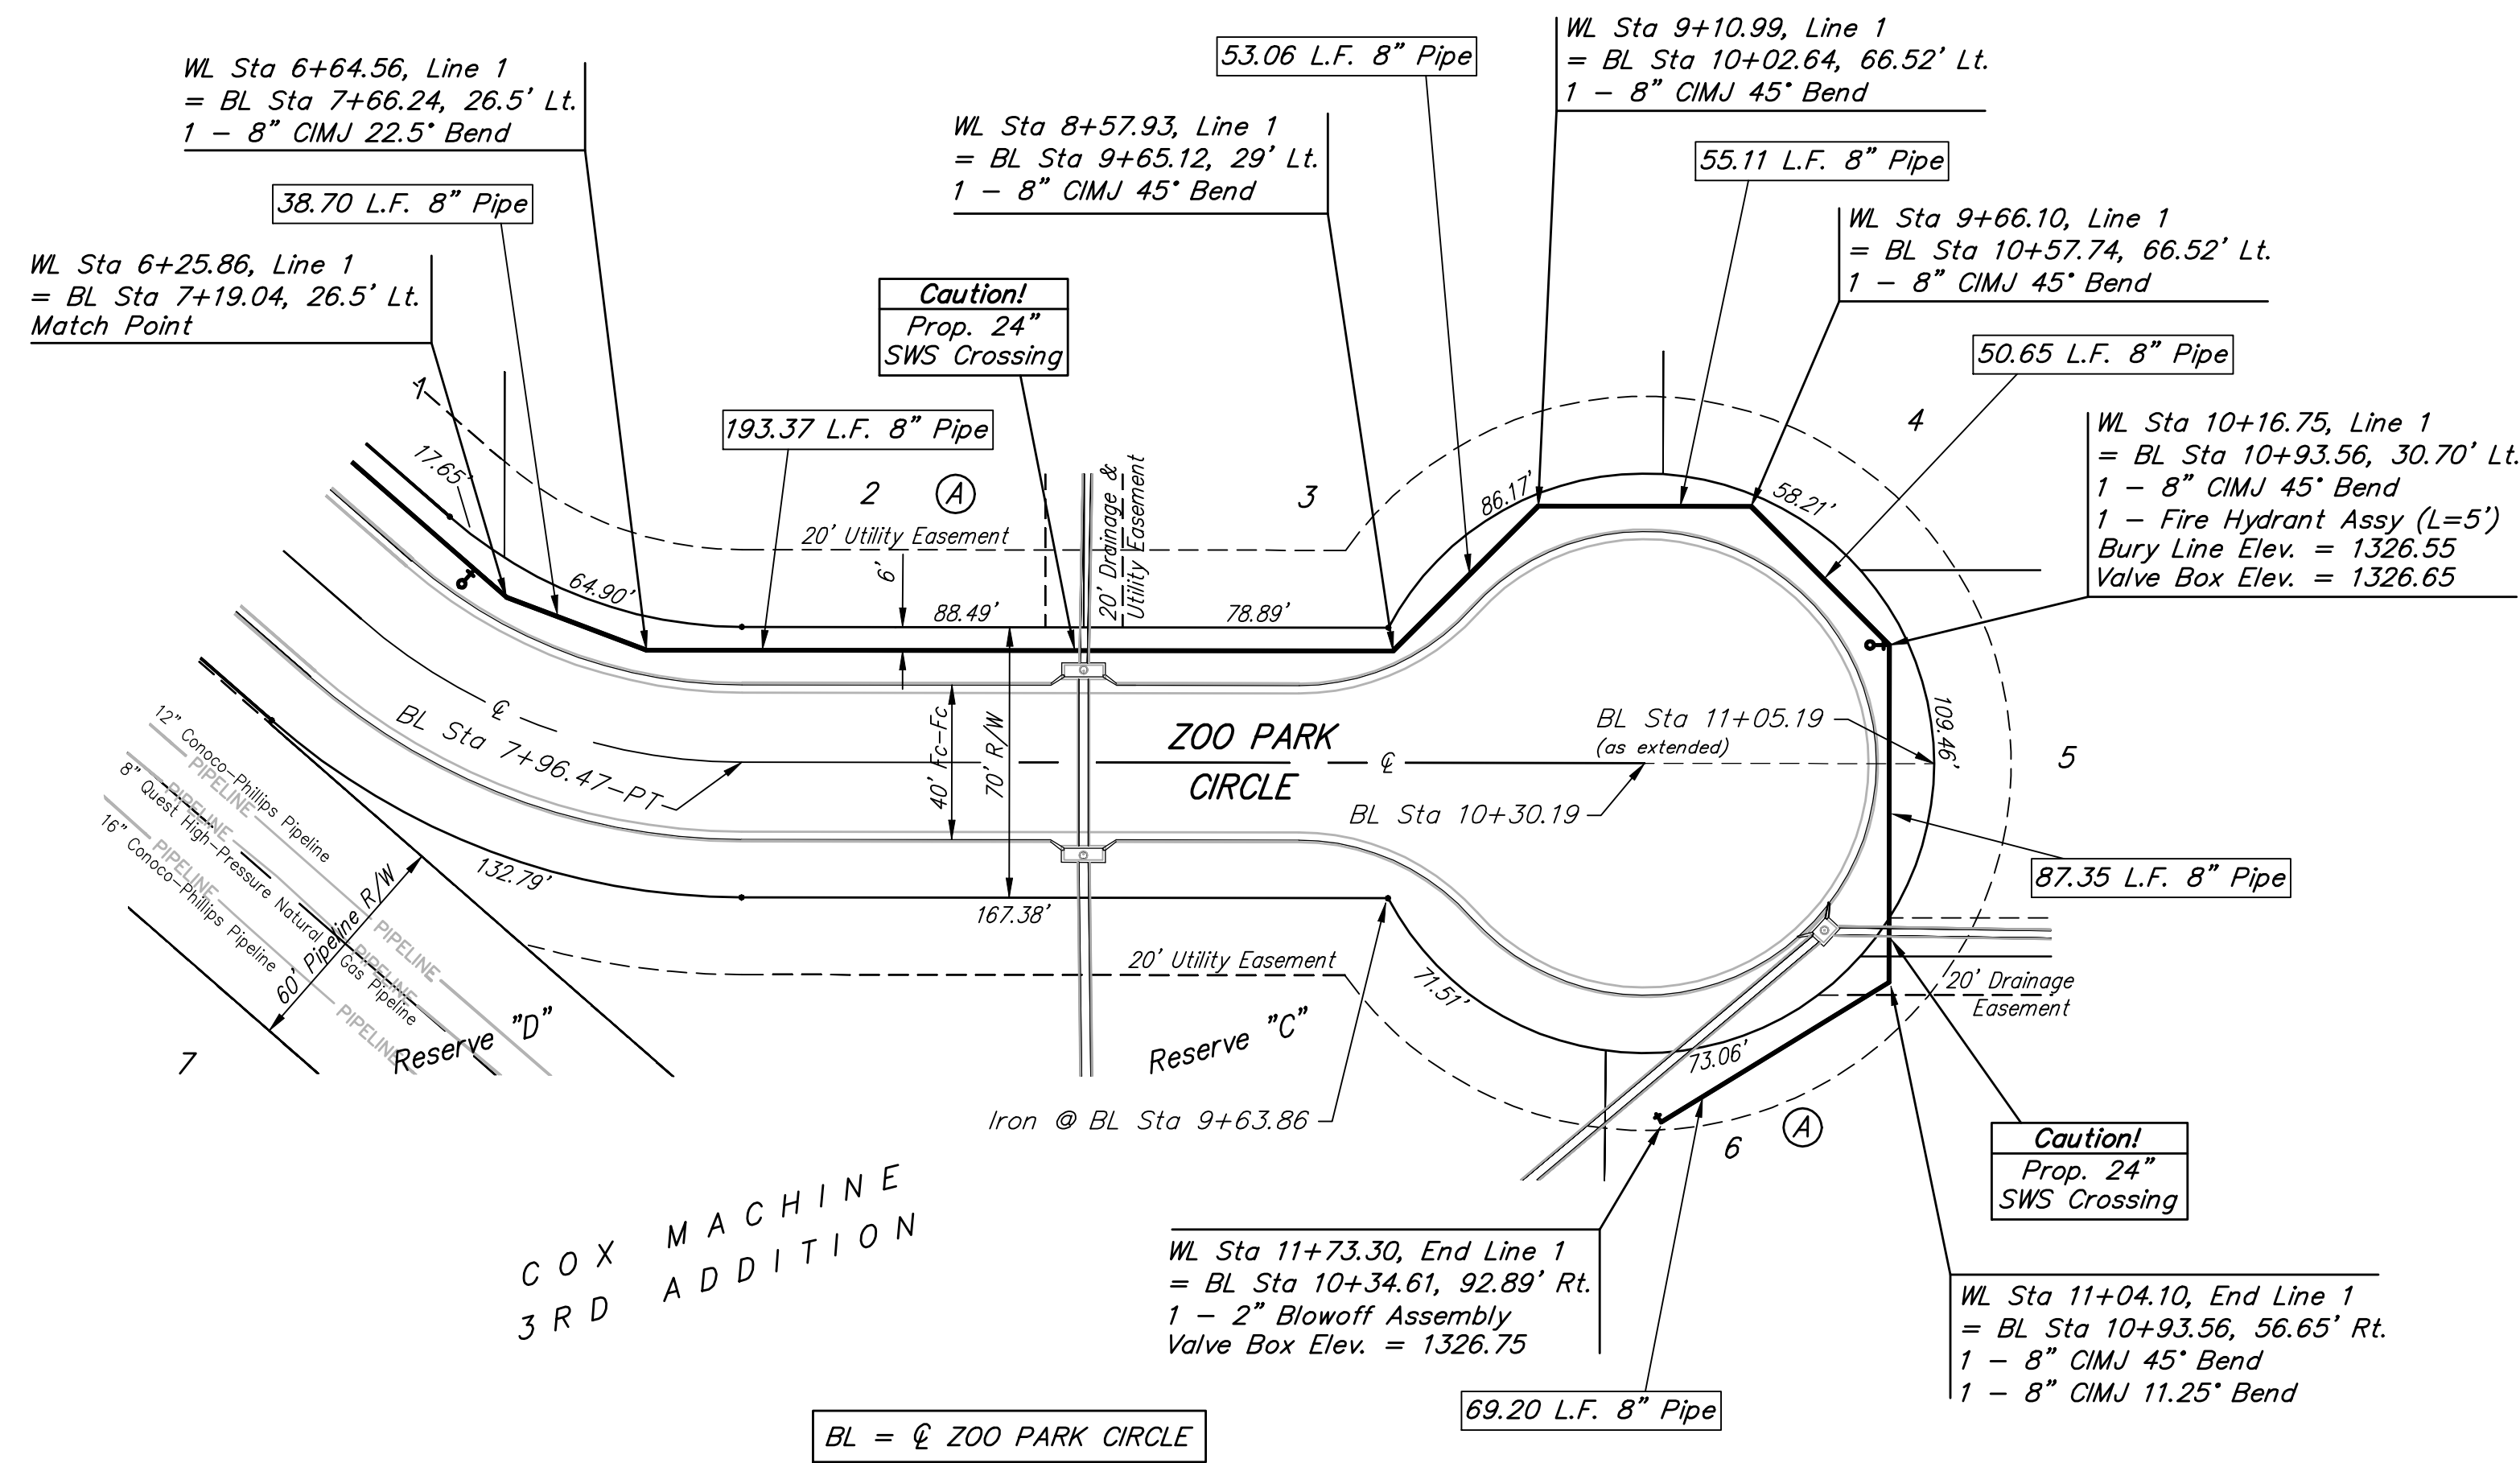

		Cox Machine 3rd Addition	
		Line 1	
Water Distribution System			
<small>Baughman Company, P.A. 315 Ellis St. Wichita, KS 67211 P 316-262-7271 F 316-263-0149 ENGINEERING SURVEYING PLANNING LANDSCAPE ARCHITECTURE</small>			
PROJECT NUMBER 448-90433	DESIGN RDM	DRAWN RDM	
APPROVED AEG	SCALE Noted	DATE 5-13-09	
REVISIONS:		SHEET	
		4 OF 7	
<small>\Cox Machine 3rd\WTR\03-04_WTR1.dwg</small>			<small>08-10-E204</small>