
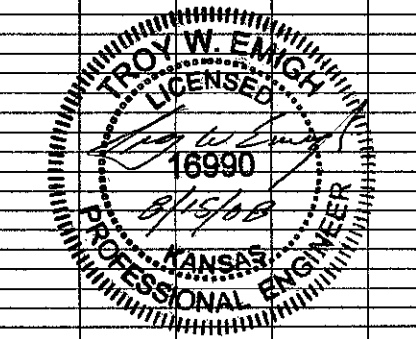
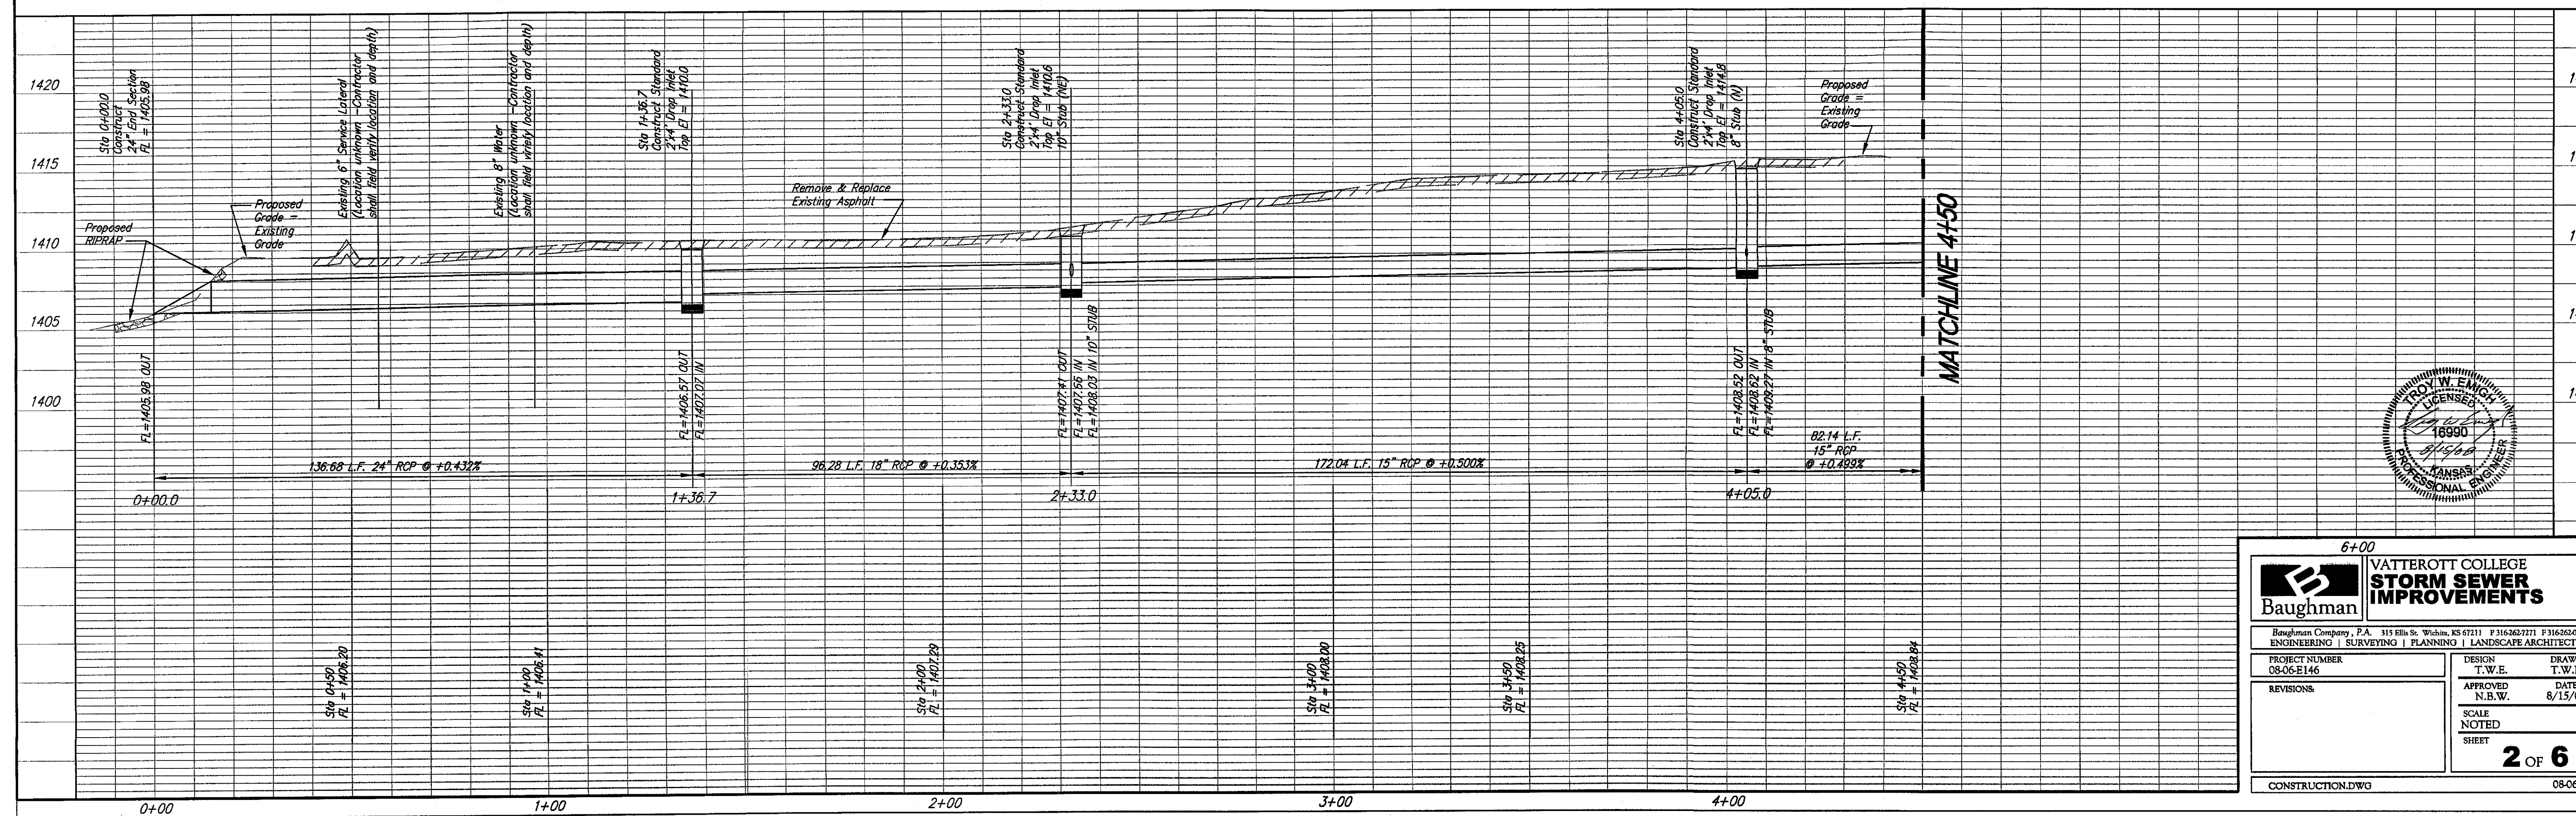


SCALE:
HORIZONTAL: 1"=20'
VERTICAL: 1"=5'

COMTARA INDUSTRIAL PARK
SECOND ADDITION

COMTARA INDUSTRIAL PARK
FOURTH ADDITION

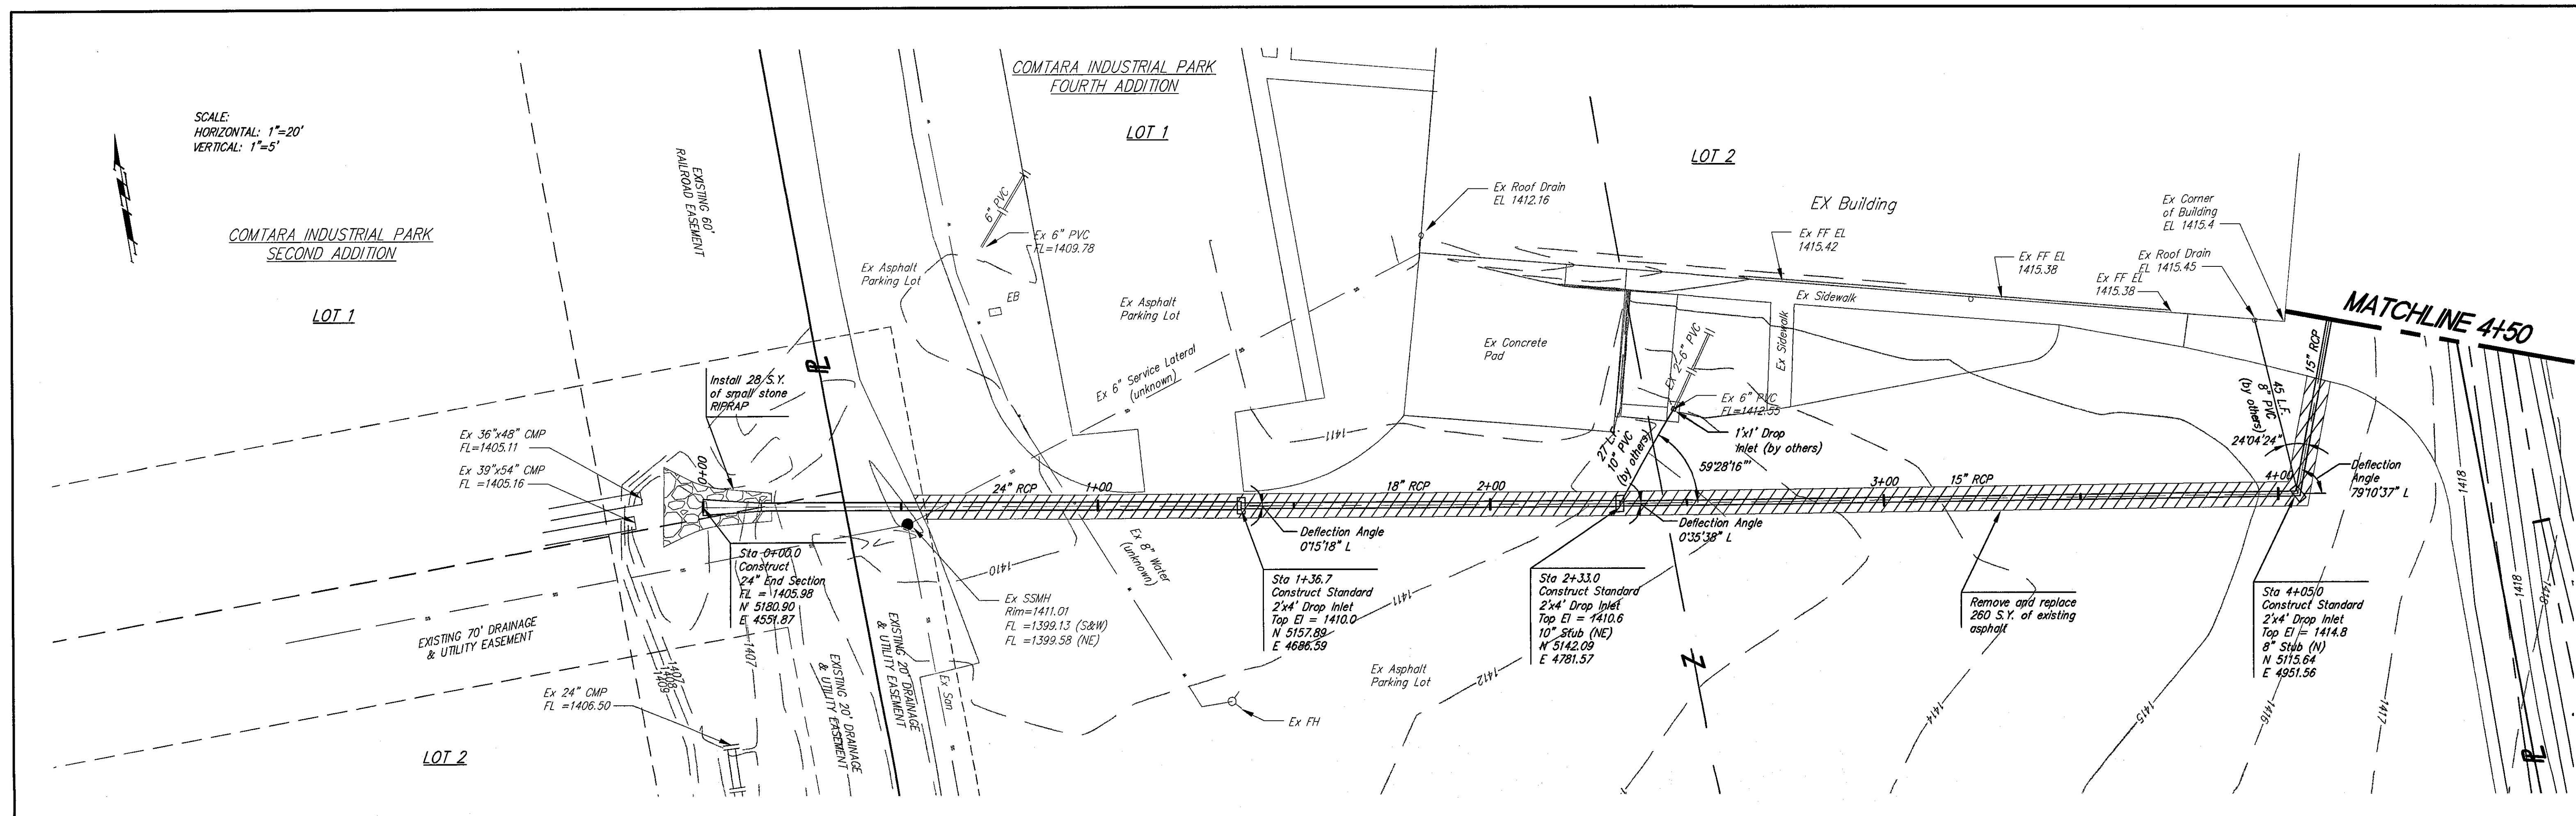

6+00

Baughman **VATTEROTT COLLEGE**
STORM SEWER IMPROVEMENTS

Baughman Company, P.A. 315 Ellis St. Wichita, KS 67211 P 316-262-2111 F 316-262-0149
ENGINEERING | SURVEYING | PLANNING | LANDSCAPE ARCHITECTURE

PROJECT NUMBER 08-06-E146	DESIGN T.W.E.	DRAWN T.W.E.
REVISIONS	APPROVED N.B.W.	DATE 8/15/08
SCALE NOTED		SHEET 2 OF 6

CONSTRUCTION.DWG 08-06-E146