


NUMBER	TYPE	LOCATION			STATION DIRECTION	FOR INFORMATION ONLY	
		LOT NO.	BLOCK NO.	LINE NO.		APPROXIMATE LENGTH 4" PIPE	VERTICAL
1	8" X 4" Tee Saddle	4	4	1	1+00/Rt.	10.0'	5.0'
2	8" X 4" Tee Saddle	3	4	1	1+80/Rt.	10.0'	5.0'
3	8" X 4" Tee Saddle	2	4	1	2+60/Rt.	10.0'	5.0'
4	8" X 4" Tee Saddle	1	4	1	3+40/Rt.	10.0'	5.0'

NOTE: Vertical Riser Pipe shall be extended to 2' minimum above ground water elevation and 4' maximum below proposed ground elevation.

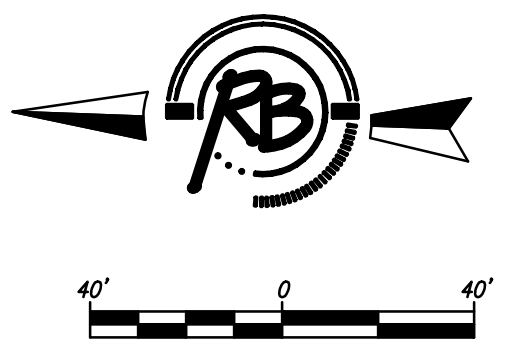

REMOVE TREES AS NECESSARY FOR CONSTRUCTION. REMOVE & DO NOT REPLACE FENCE AS NECESSARY FOR CONSTRUCTION.

STA. 0+00.00, Sanitary Line 1
N 19953.55 E 17335.79
CONSTRUCT STD. TYPE 'P' MANHOLE OVER EXISTING 8" MAIN
D = 4.0'
TOP ELEV. 1335.70

STA. 2+25.00, Sanitary Line 1
N 19955.36 E 17560.78
CONSTRUCT STD. TYPE 'P' MANHOLE
D = 4.0'
TOP ELEV. 1335.80

STA. 4+10.00, Sanitary Line 1
N 19956.85 E 17745.79
CONSTRUCT STD. TYPE 'P' MANHOLE
D = 4.0'
TOP ELEV. 1336.00

STA. 6+00.00, Sanitary Line 1
N 19766.85 E 17745.74
CONSTRUCT STD. TYPE 'P' MANHOLE
D = 4.0'
TOP ELEV. 1337.7


STA. 10+00.00, Sanitary Line 1
N 19366.85 E 17745.66
CONSTRUCT STD. TYPE 'P' MANHOLE
D = 4.0'
TOP ELEV. 1334.80

Sierra Hills Addition

Sierra Hills 2nd Addition

Sierra Hills 2nd Addition

Mt Vernon

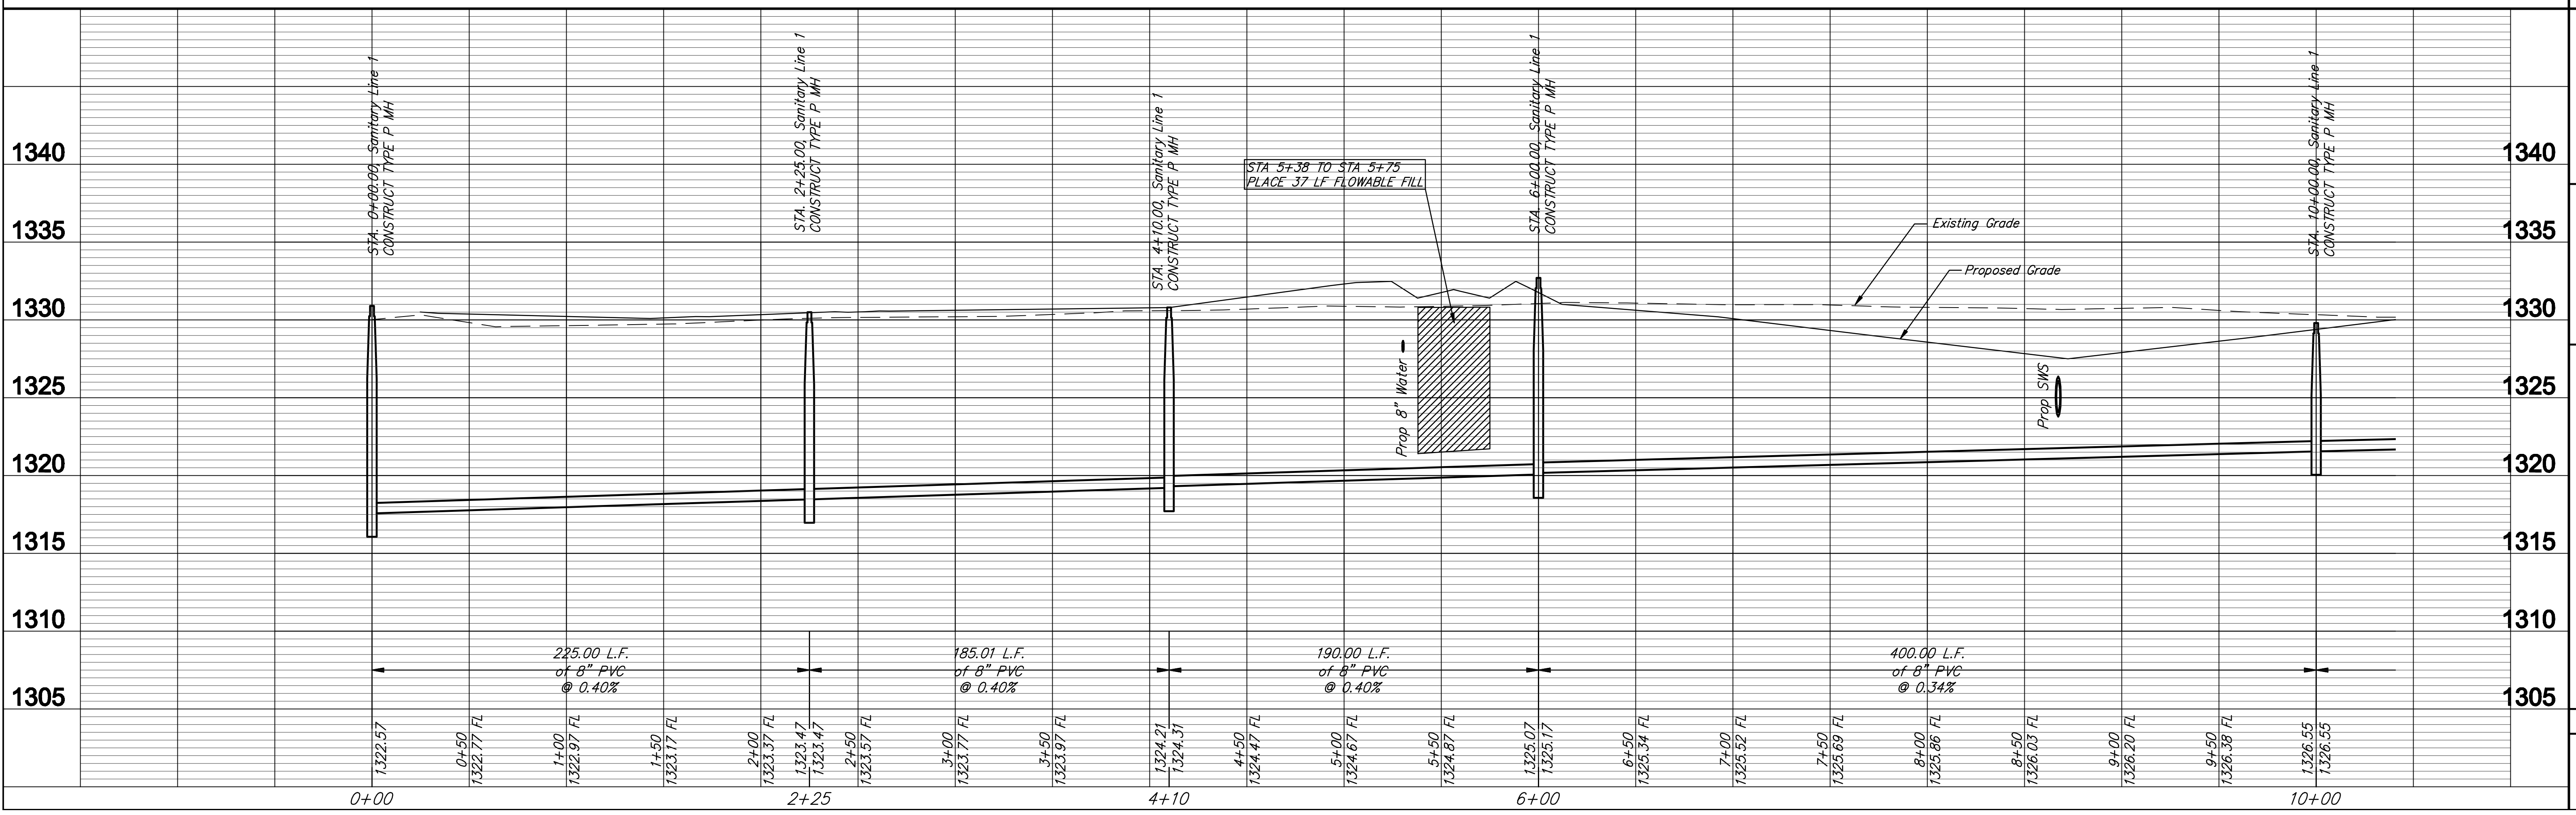


 SHEET: 2 OF 11
 SS SSS Line 13

Sanitary Sewer Line 1
WICHITA, KANSAS