

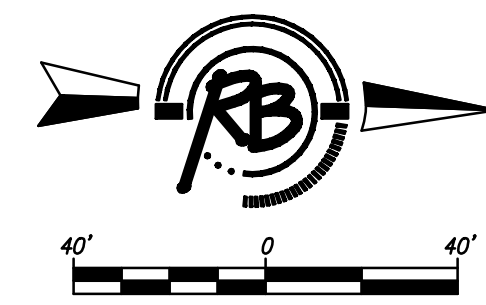
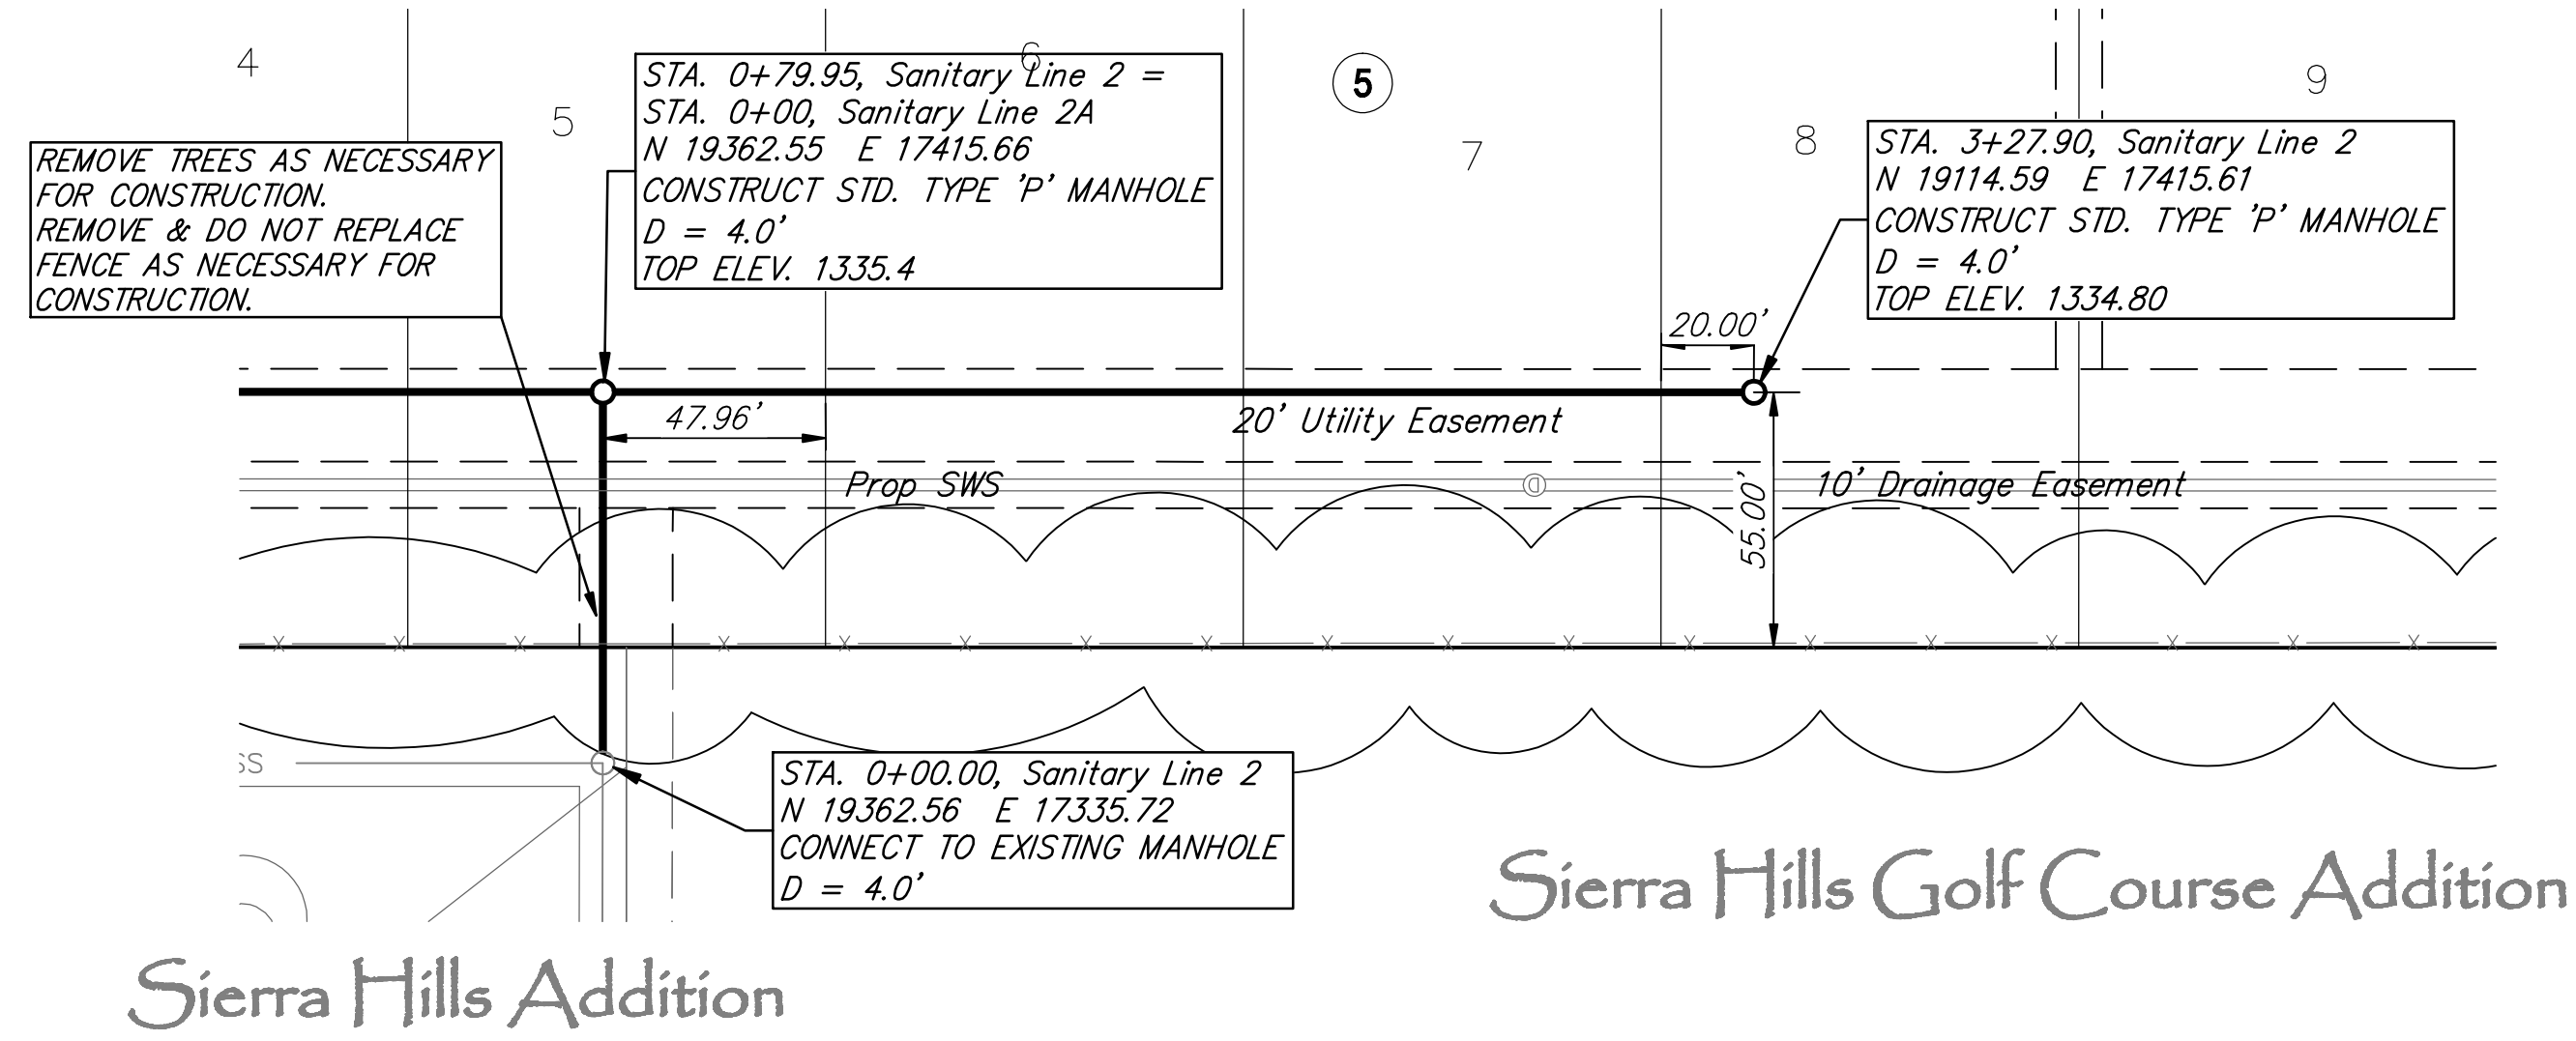


Sierra Hills 2nd Addition

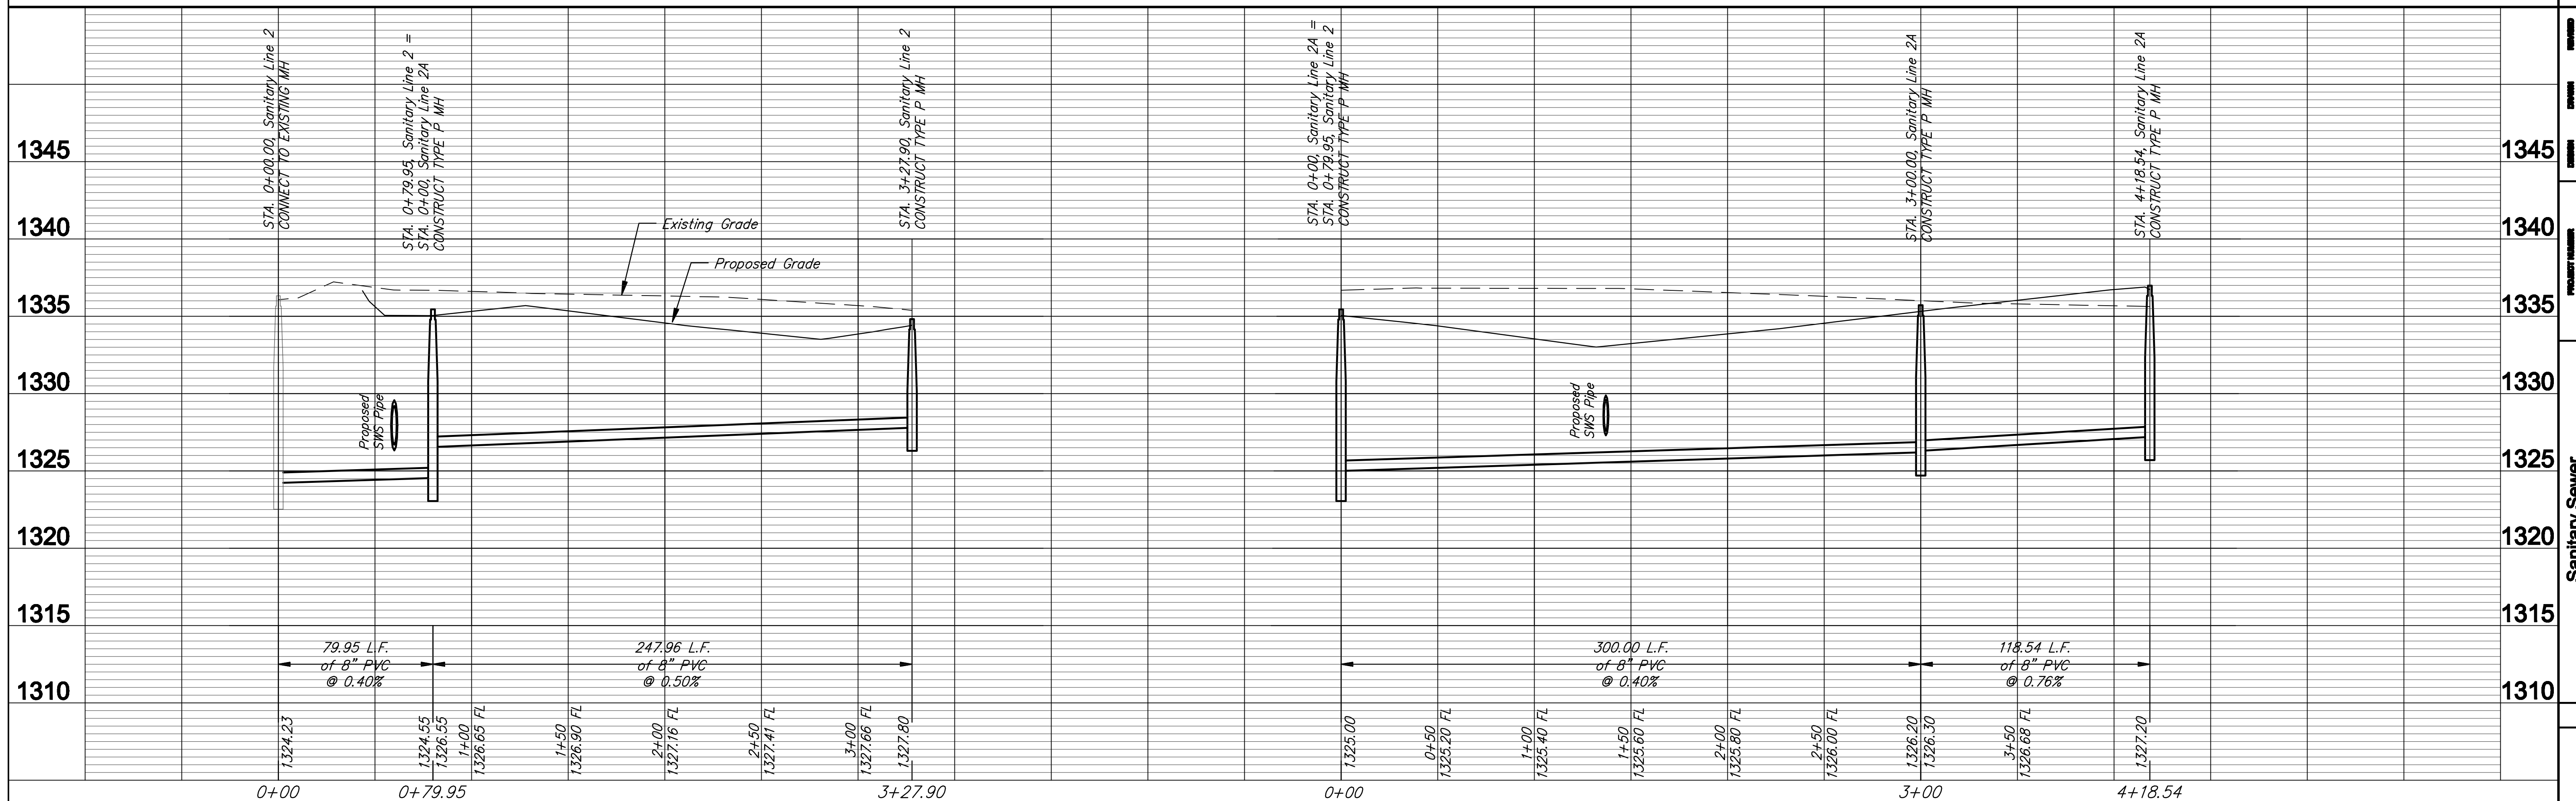

Sierra Hills Addition

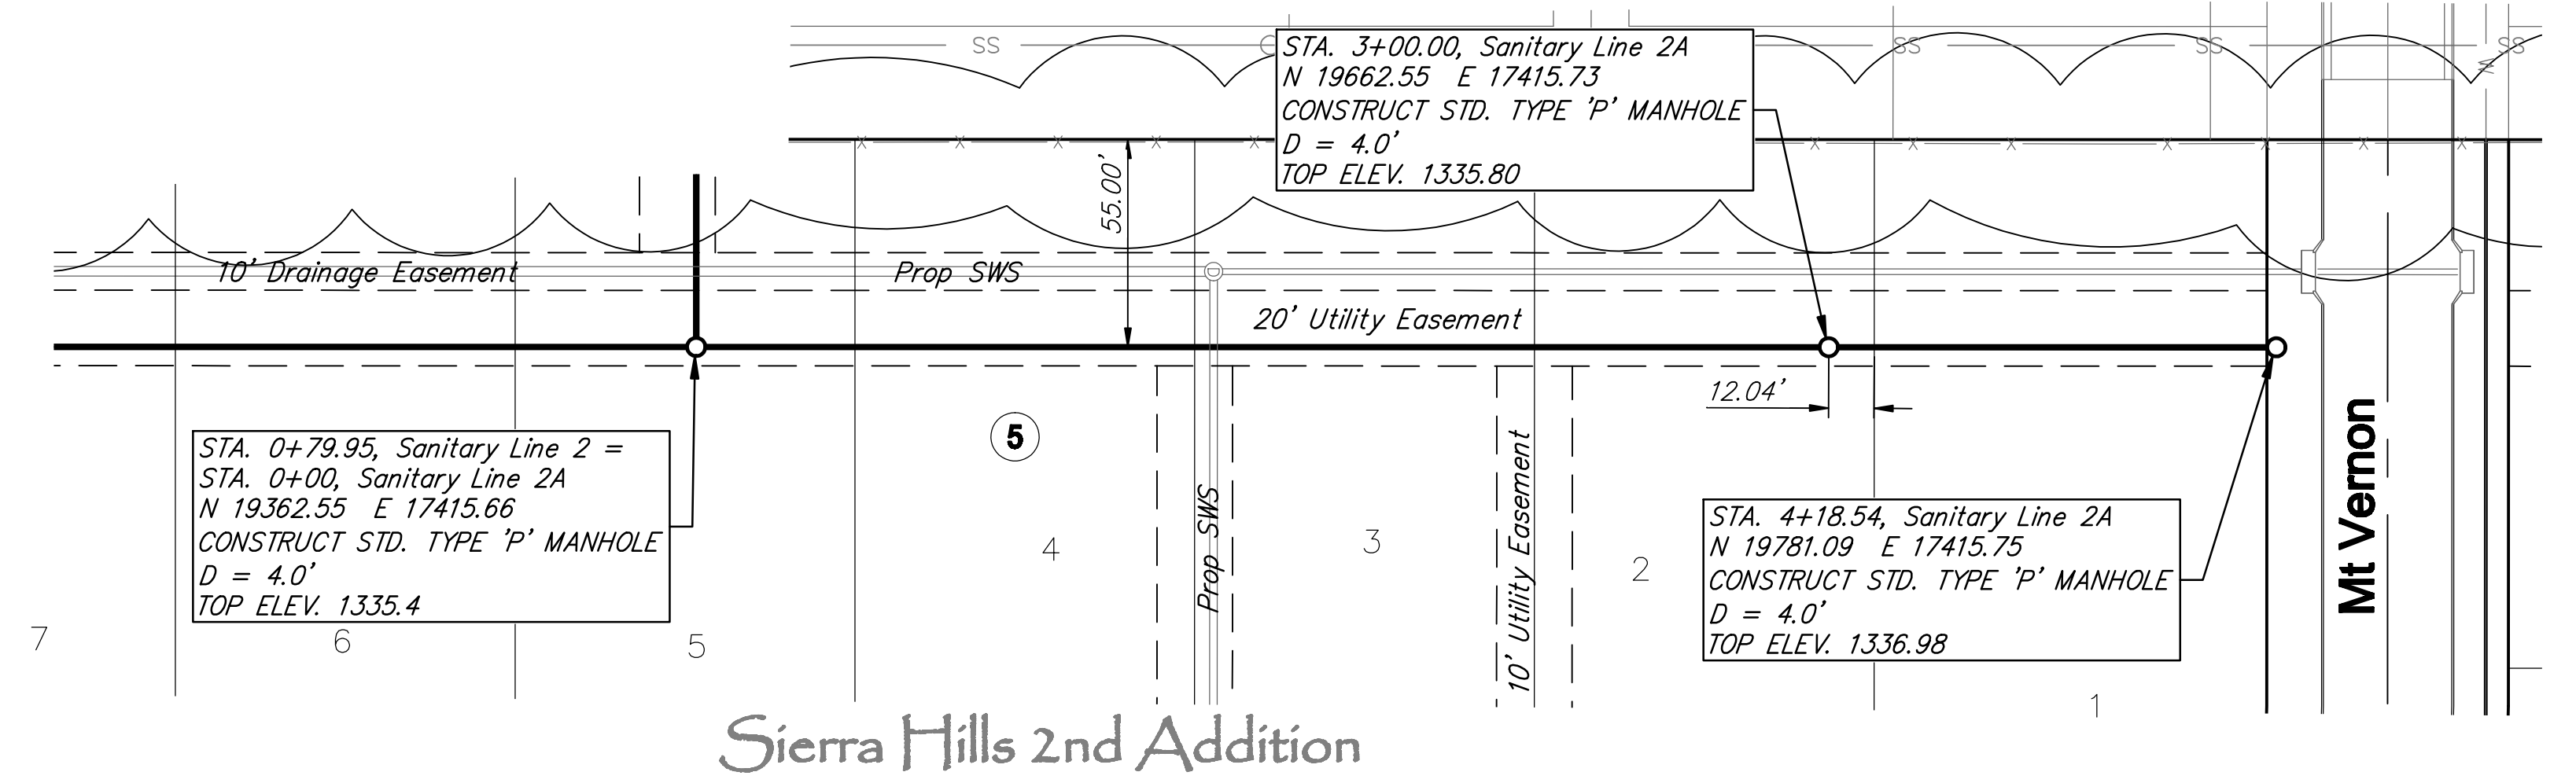

Sanitary Sewer Line 2
WICHITA, KANSAS

3268E
4
11

PROJECT NUMBER: 468-84516
DRAWING TITLE: SS S/S Line 2j

DATE: June 1, 2008
APPROVED: [Signature]
DATE: April 30, 2008

Ruggles & Poole, P.A.
Professional Engineer
1000 S. Santa Fe Ave., Suite 200
Wichita, KS 67202
Tel: 316.261.1111
Fax: 316.261.1112
www.rugglesandpoole.com