



STATE	PROJECT NO.	YEAR	SHEET NO.	SHEETS
KANSAS	87 N-0349-01	2009	19	133

**MKEC**  
ENGINEERING  
CONSULTANTS, INC.  
411 N. WEBB ROAD  
WICHITA, KS. 67206  
316-684-9600

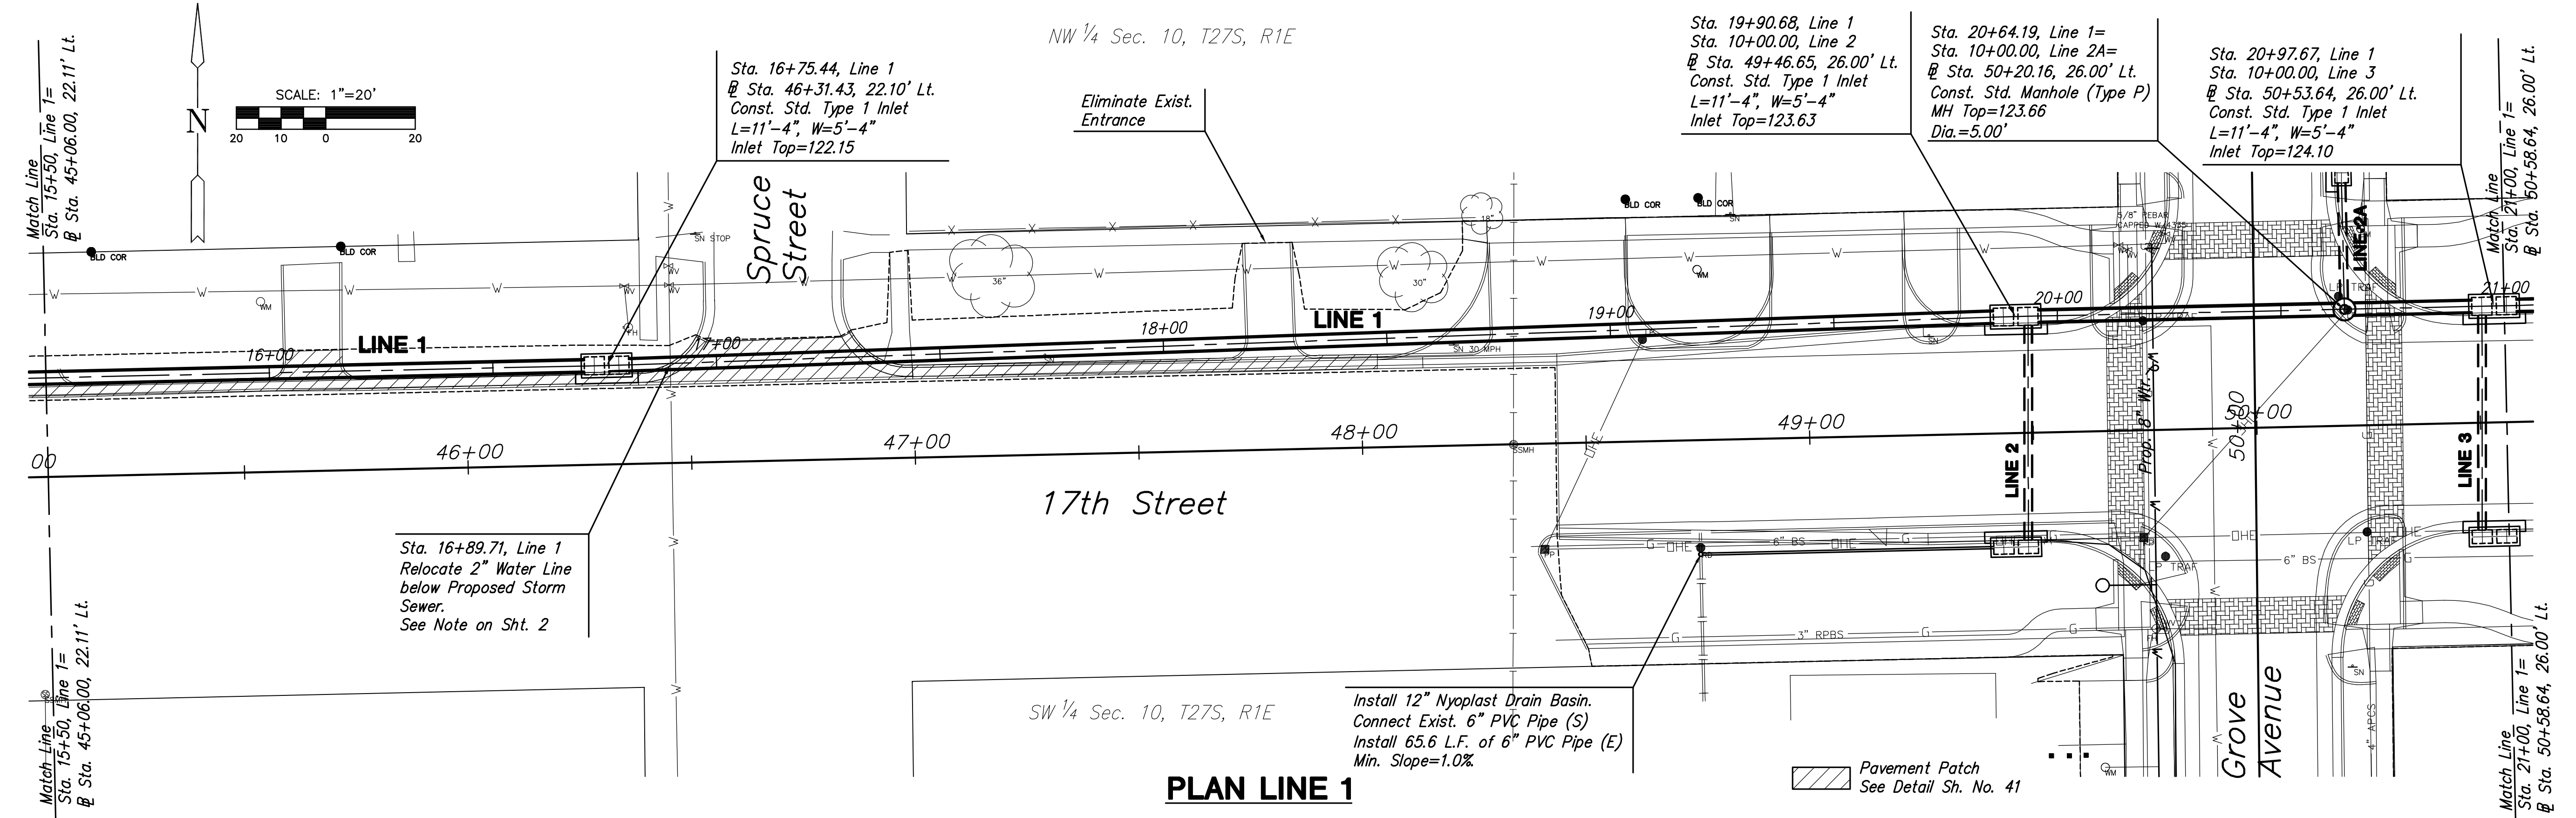

**PROFILE LINE 1**

SCALE: HORIZ. 1"=20'  
SCALE: VERT. 1"=5'

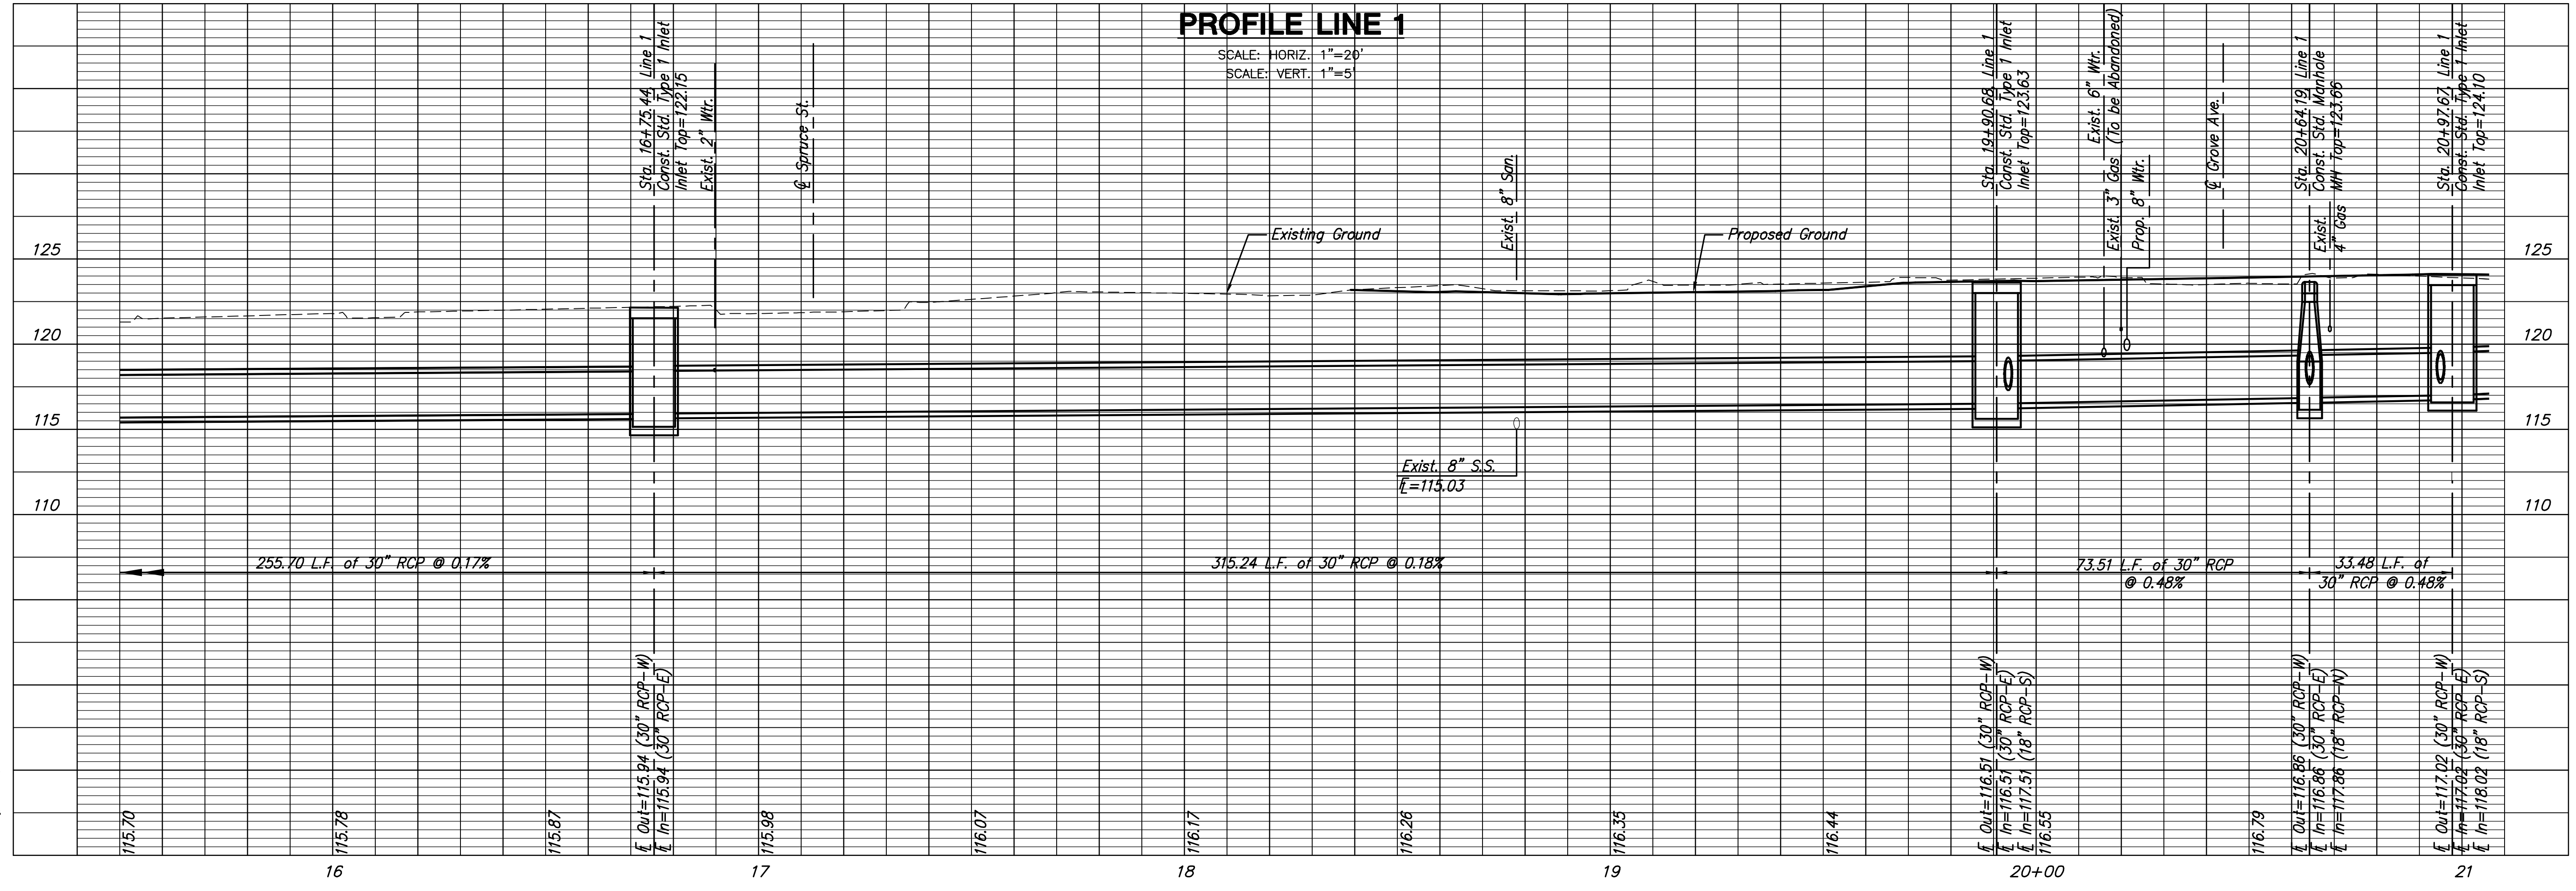

**17th STREET  
FROM GROVE TO HILLSIDE**

**Storm Line 1  
Sta. 15+50  
to  
Sta. 21+00**  
SHEET TITLE  
87 N-0349-01  
PROJECT NUMBER

JRA  
DESIGN BY  
JSB  
DRAWN BY  
JRA  
CHECKED BY

ISSUED  
June 3, 2009  
REVISED

SHEET NO.  
**19 of 133**

PLOTFILE: Wcherry, June 03, 2009 @ 01:33PM

J:\CIVIL\04179\WORK\SWS\04179D2.DWG