



STATE	PROJECT NO.	YEAR	SHEET NO.	SHEETS
KANSAS	87 N-0349-01	2009	33	133


MKEC
ENGINEERING
CONSULTANTS, INC.
411 N. WEBB ROAD
WICHITA, K.S. 67206
316-684-9600

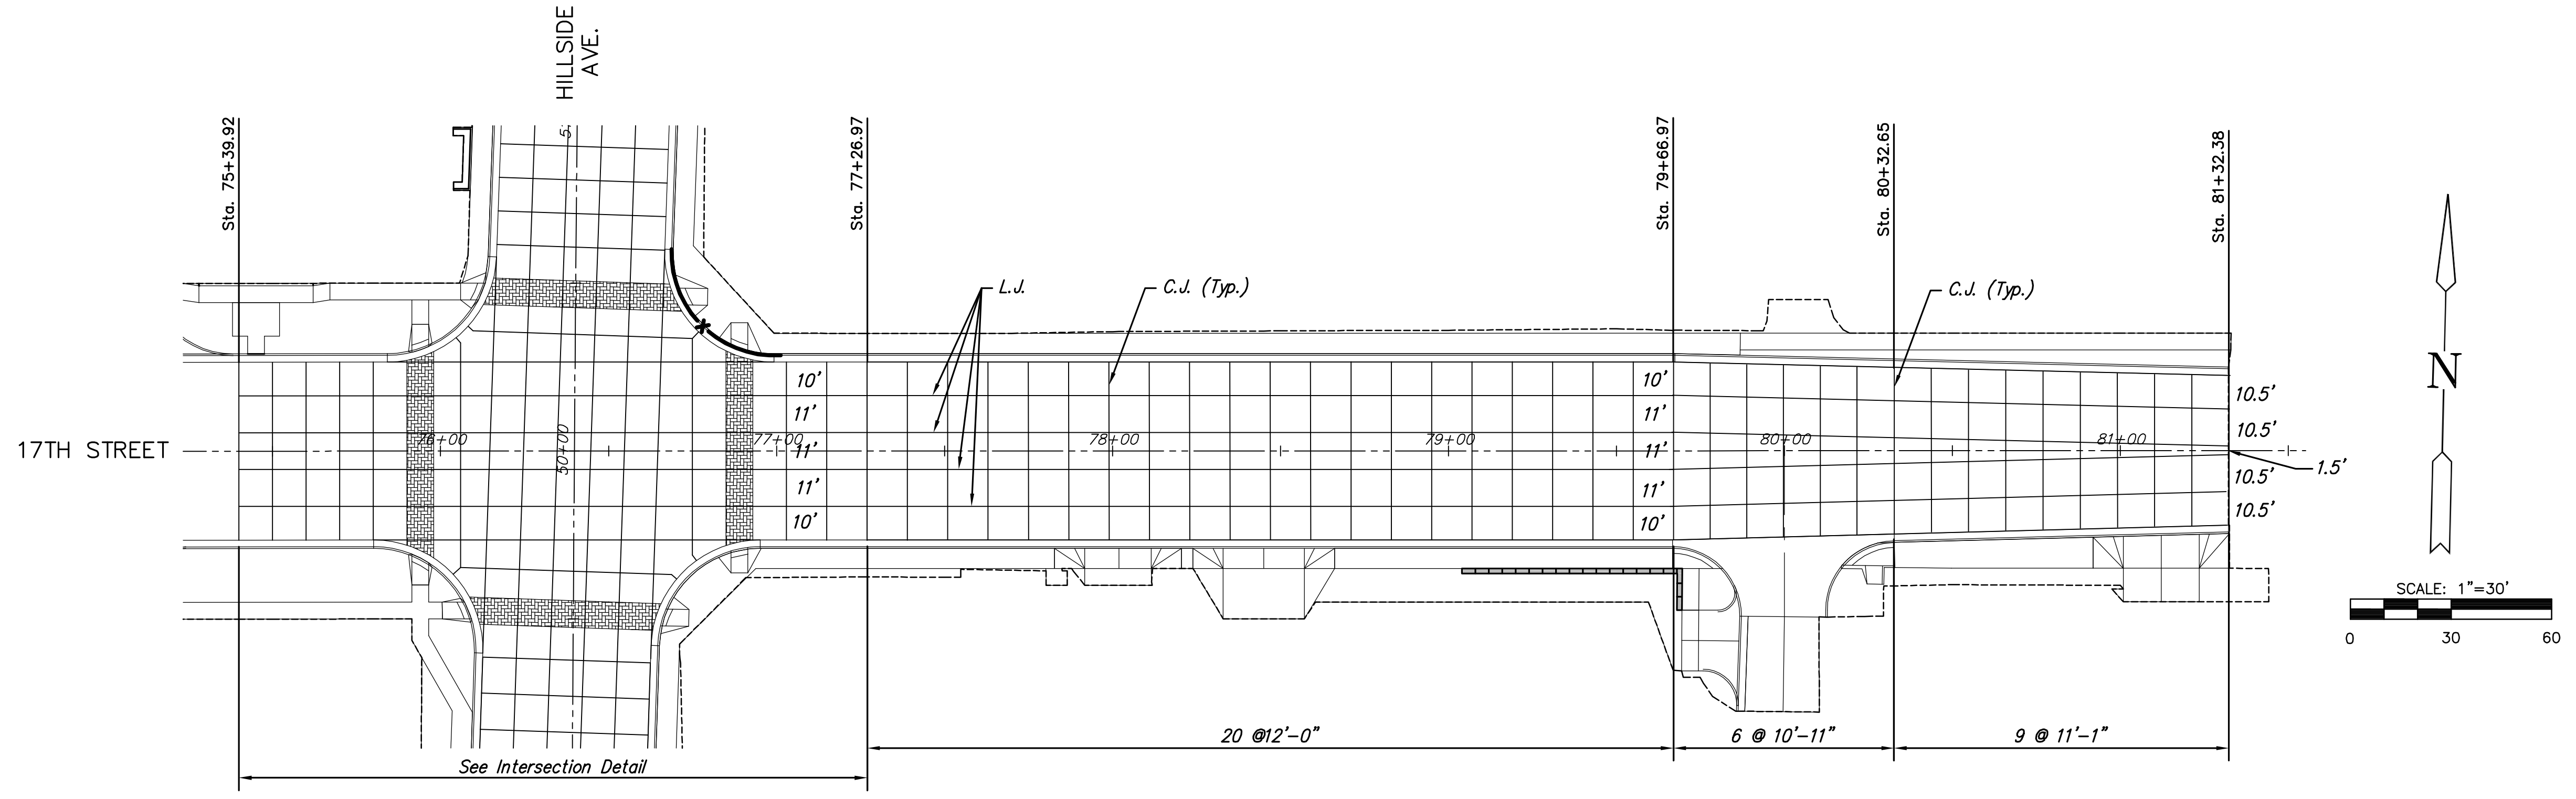

17TH STREET
Sta. 75+39.92 to 81+32.18

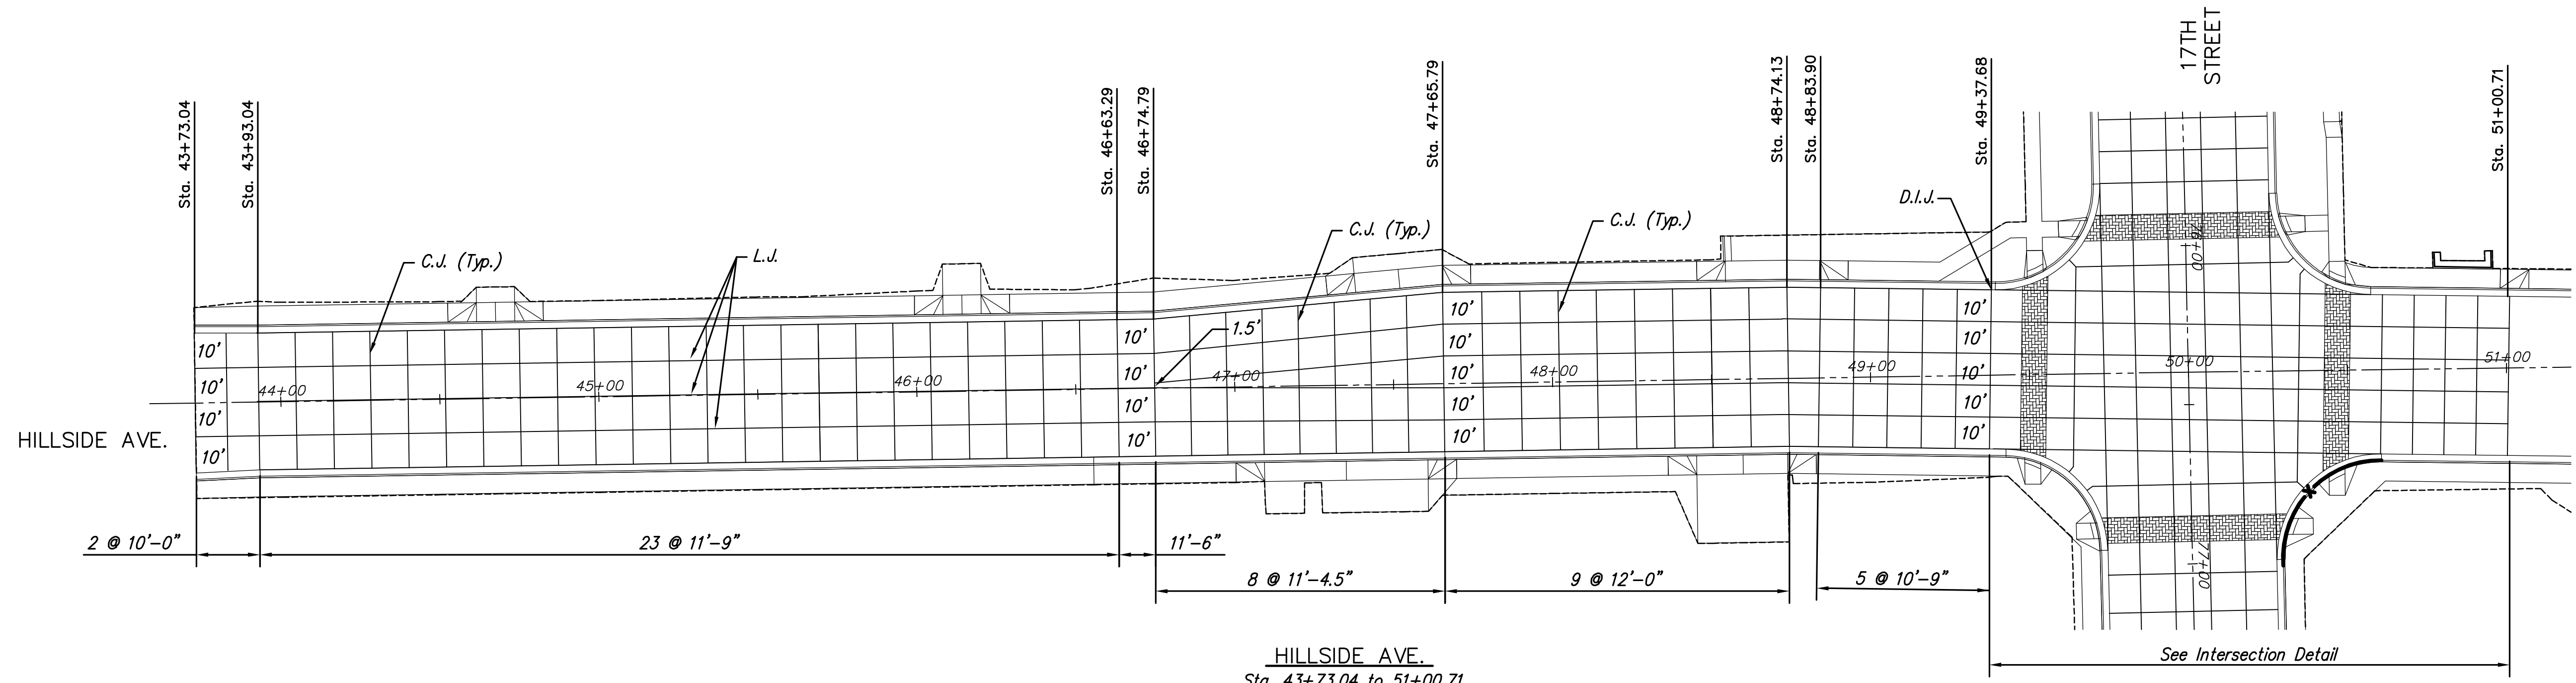

HILLSIDE AVE.
Sta. 43+73.04 to 51+00.71

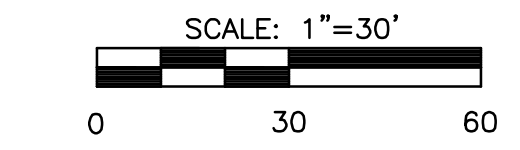

LEGEND

- C.J. Contraction Joint
- L.J. Longitudinal Joint
- D.I.J. Doweled Isolation Joint

**17th STREET
FROM GROVE TO HILLSIDE**

**CONCRETE
PAVEMENT
JOINTING
PLAN**

SHEET TITLE
87 N-0349-01
PROJECT NUMBER

JRA
DESIGN BY
JSB
DRAWN BY
JRA
CHECKED BY

ISSUED
May 28, 2009
REVISED

SHEET NO.
33 of 133

PLOTTED: Thursday, May 28, 2009 @ 10:33AM

J:\CIVIL\04179\DWG\PAV\04179\JNT.DWG