



STATE	PROJECT NO.	YEAR	SHEET NO.	SHEETS
KANSAS	87 N-0349-01	2009	64	133

**MKEC**  
ENGINEERING  
CONSULTANTS, INC.  
411 N. WEBB ROAD  
WICHITA, K.S. 67206  
316-684-9600

④ Service location. See Sht. 55 for Station and direction.

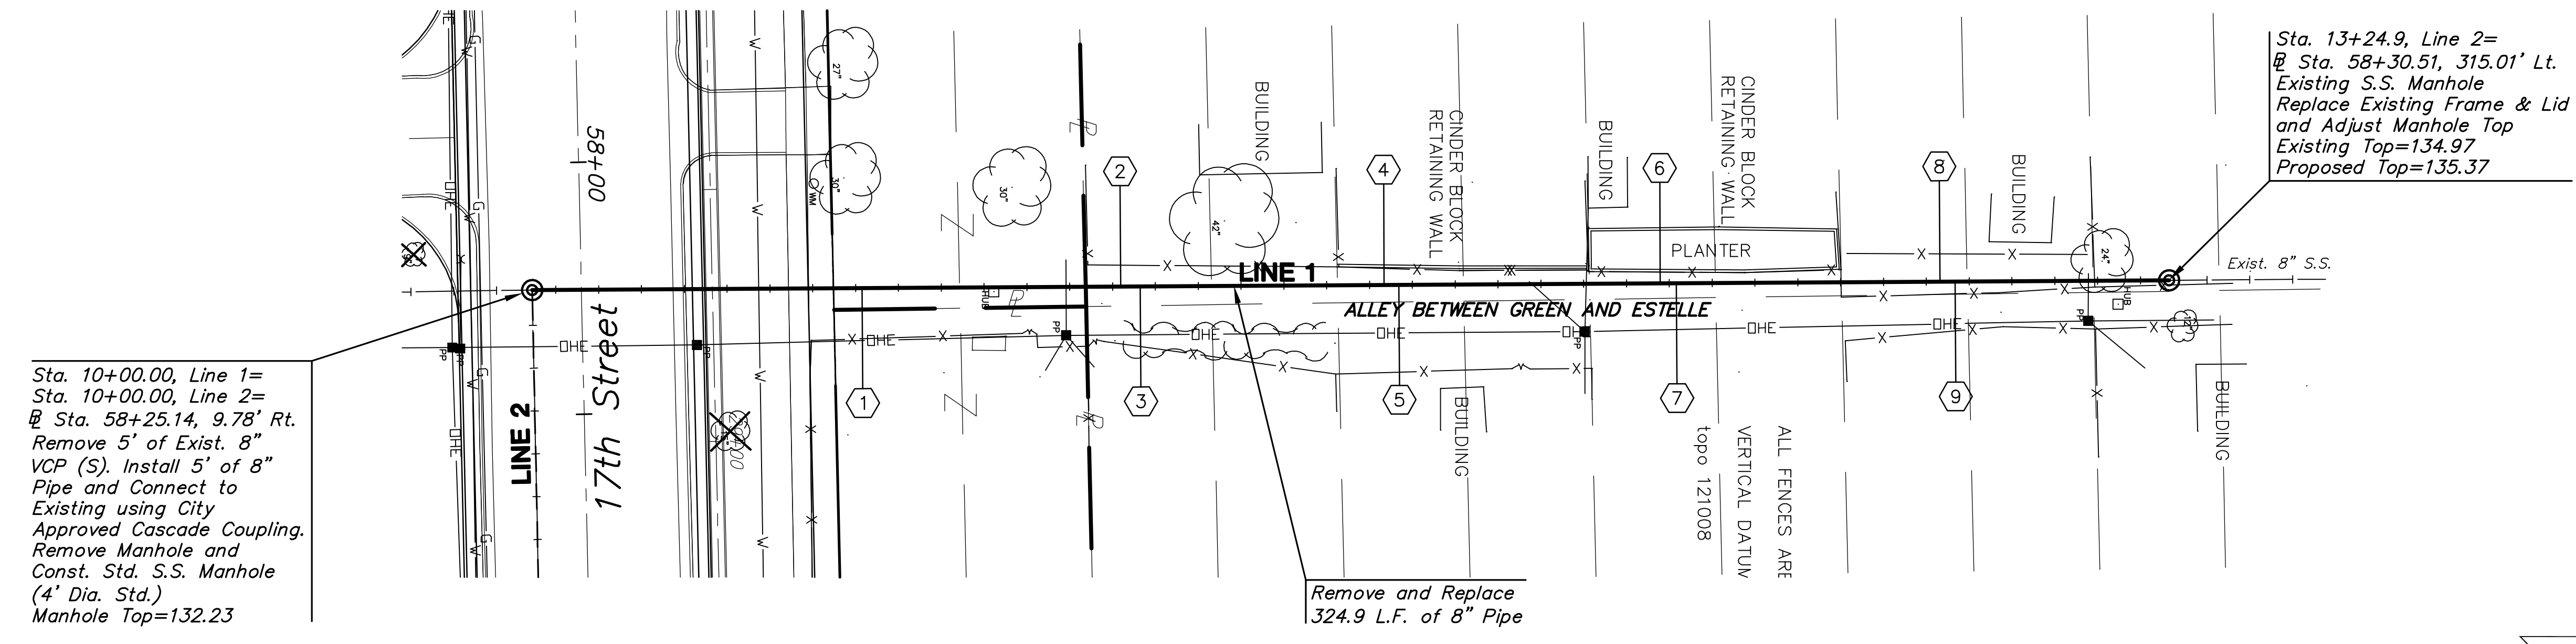


**PLAN LINE 1**

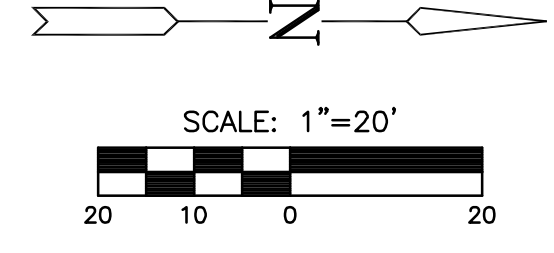

**PROFILE LINE 1**

SCALE: HORIZ. 1"=20'  
SCALE: VERT. 1"=5'

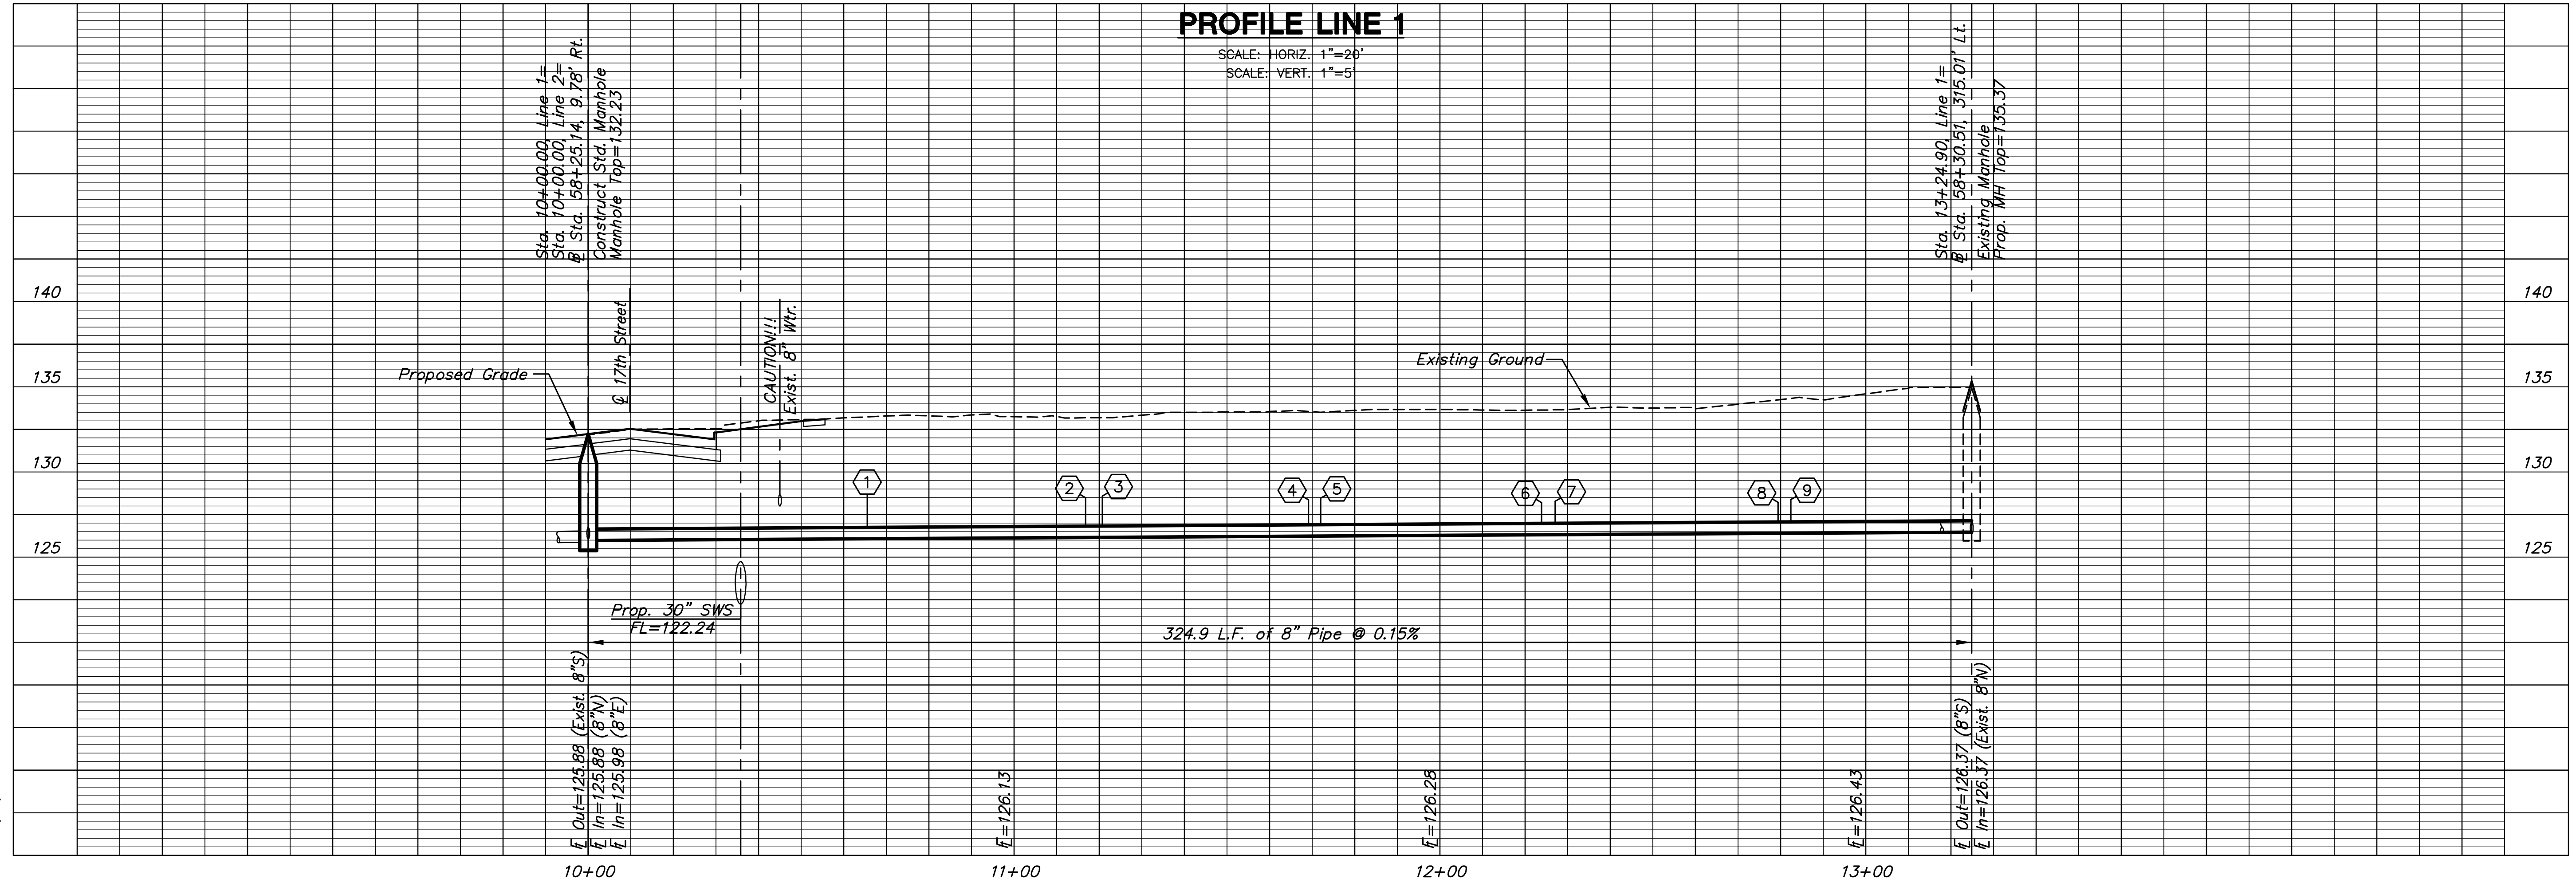

**17th STREET**  
**FROM GROVE TO HILLSIDE**

**Sanitary Sewer Line 1**  
SHEET TITLE  
87 N-0349-01  
PROJECT NUMBER

DESIGN BY JRA  
DRAWN BY DMU  
CHECKED BY JRA

ISSUED May 28, 2009  
REVISED

SHEET NO.  
**64 of 133**

PLOTTED: Thursday, May 28, 2009 @ 10:44AM

J:\CIVIL\04179\04179\04179 SAN\04179 B 01.DWG