
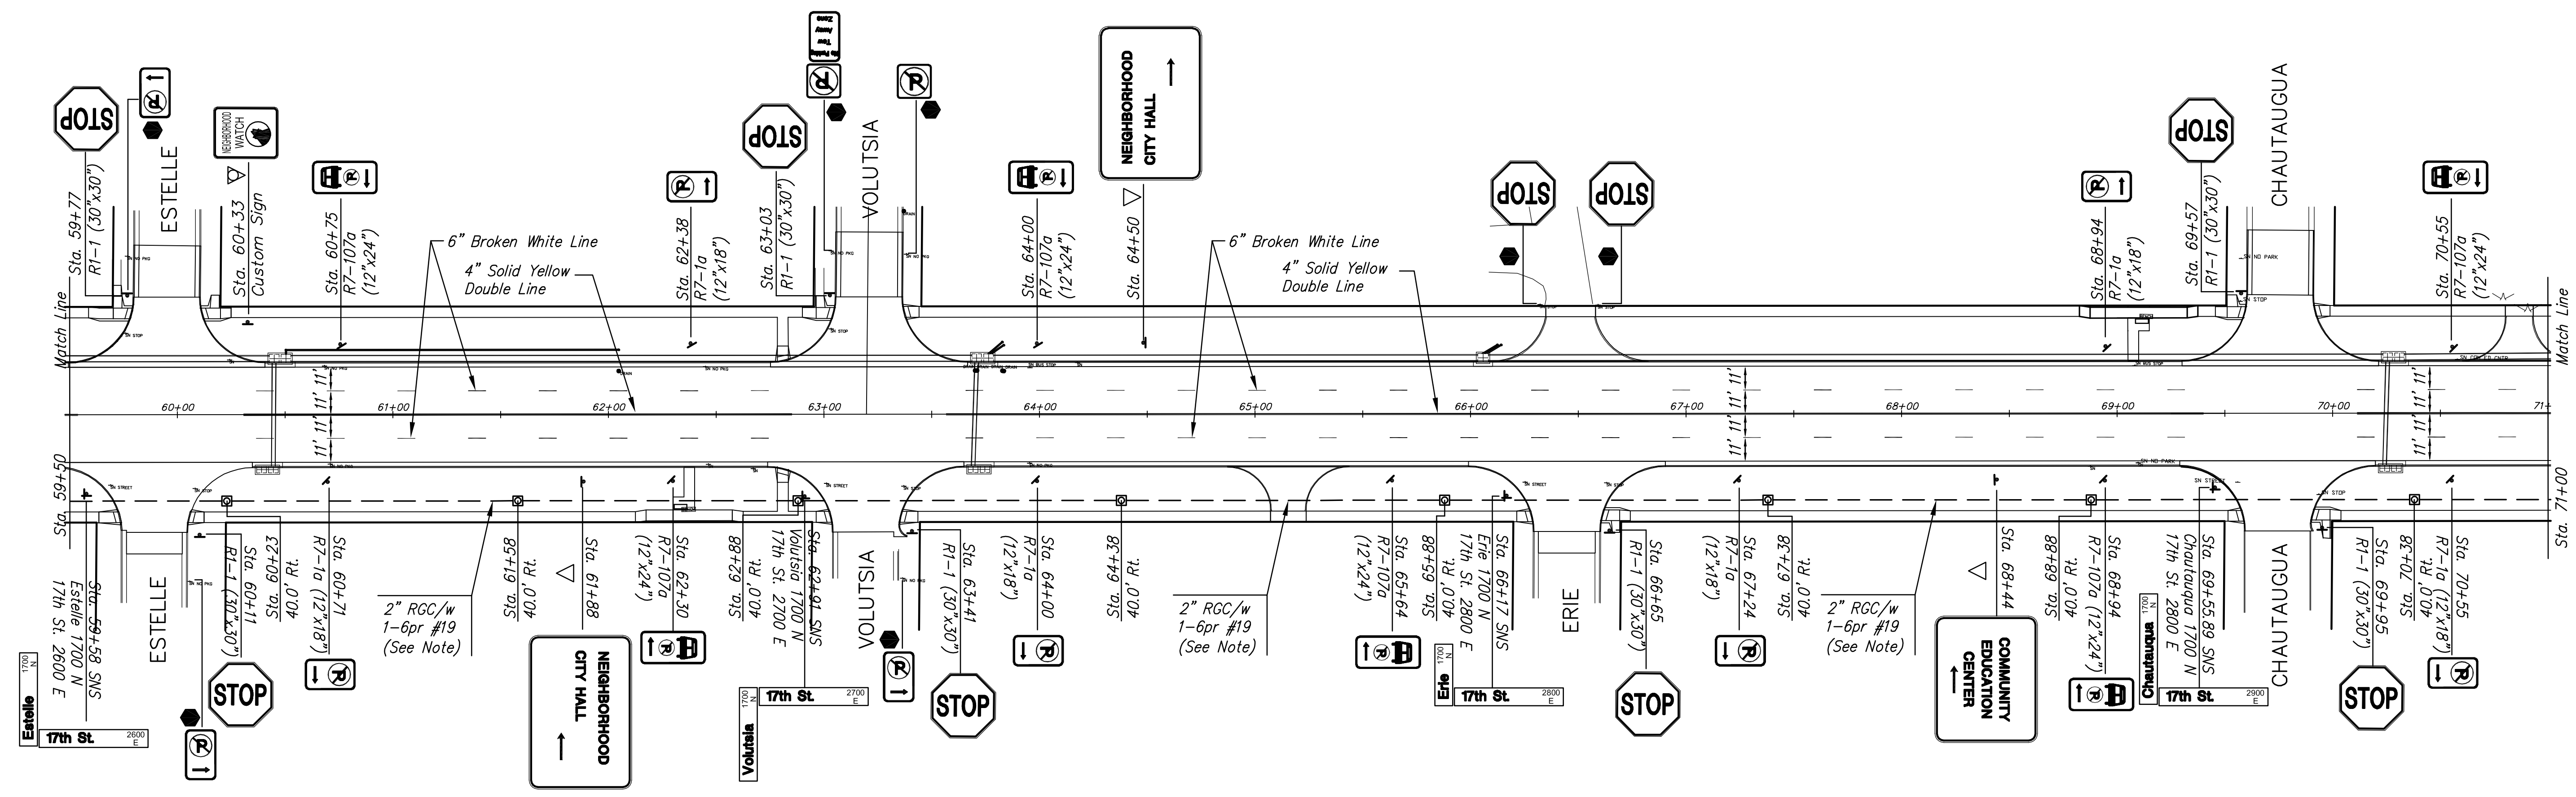


STATE	PROJECT NO.	YEAR	SHEET NO.	SHEETS
KANSAS	87 N-0349-01	2009	88	133

MKEC
ENGINEERING
CONSULTANTS, INC.
411 N. WEBB ROAD
WICHITA, K.S. 67206
316-684-9600

LEGEND

- Not in project
- ▽ Remove and reset existing sign and post
- ▽ Mount existing sign on new post
- ⊠ Remove and return to City
- ⊞ Junction Box

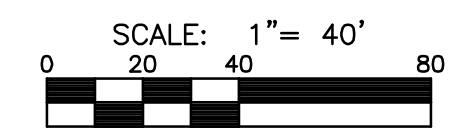

PLAN - 17TH STREET

Notes:

1. Placement of Junction Boxes and Conduit are typical and may be adjusted as directed by the Engineer to facilitate installation.
2. Install 2" RGC with a continuous run of 1-6pr #19 IMSA 20-2, 600V Shielded Communication Cable as shown. Install Junction Box per standard detail, sheet 85, at 150' maximum intervals. Alignment and location shall be approved by the Engineer.
3. Junction Boxes may be placed underneath sidewalks. Ring and Covers shall be cast directly into Sidewalk Sections above Junction Box. No adjustment in pay for "Junction Box" will be made for this work.
4. See Sheet 83 for Quantities.

PAVEMENT MARKING AND SIGNING PLAN
SHEET TITLE
87 N-0349-01
PROJECT NUMBER

JRA
DESIGN BY
JSB
DRAWN BY
JRA
CHECKED BY

ISSUED
May 28, 2009
REVISED

SHEET NO.
88 of 133

PLOT: Thursday, May 28, 2009 10:47 AM

J:\CIVIL\04179\WORK\MARKING-SIGNING\04179MFK2.DWG