
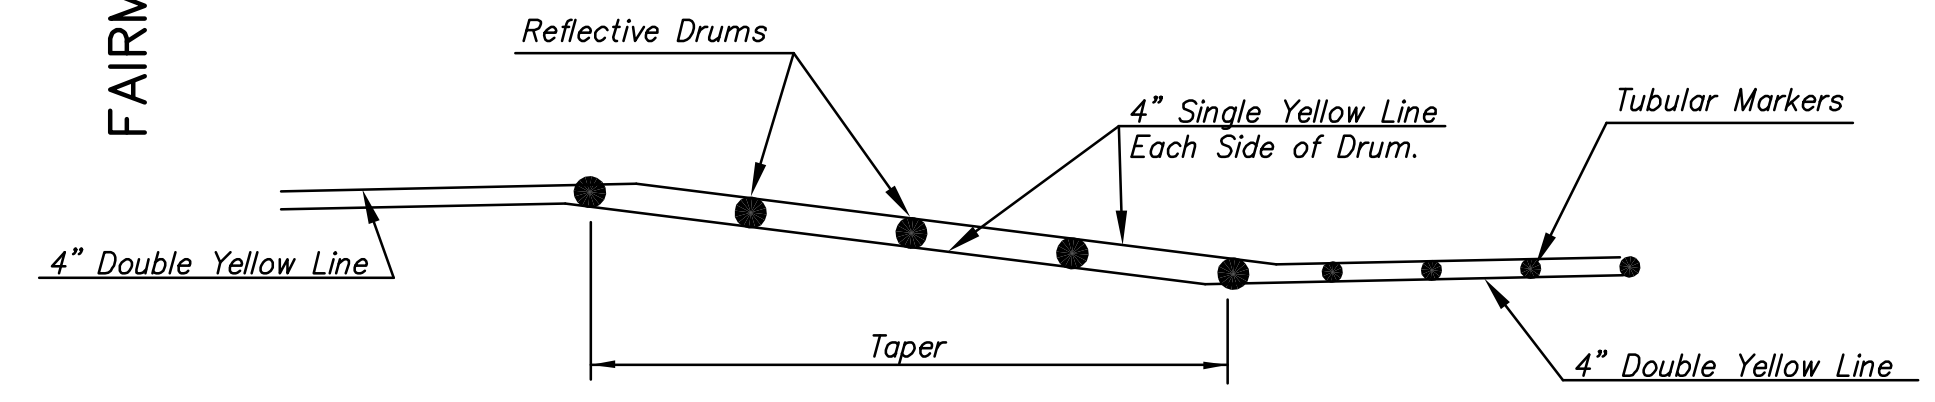
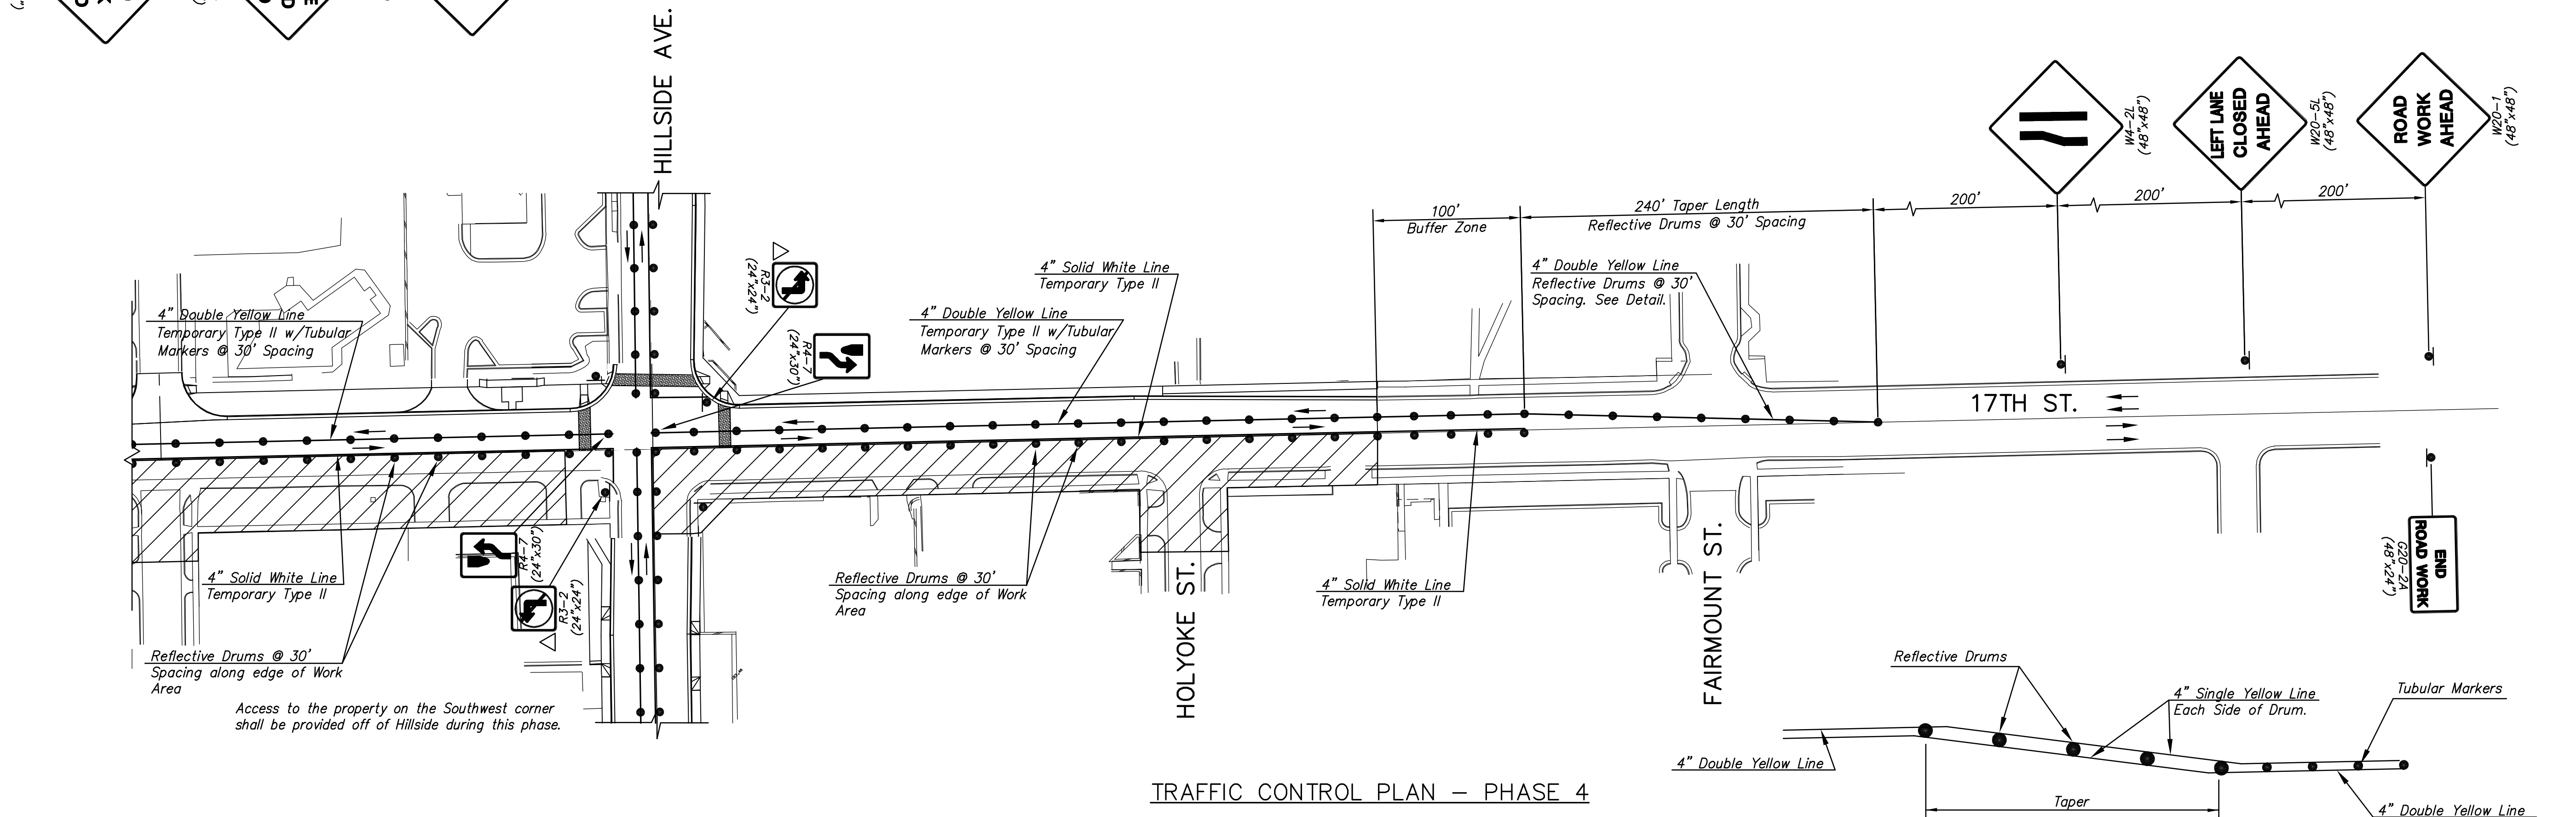


STATE	PROJECT NO.	YEAR	SHEET NO.	SHEETS
KANSAS	87 N-0349-01	2009	97	133

MKEC
ENGINEERING
CONSULTANTS, INC.
411 N. WEBB ROAD
WICHITA, K.S. 67206
316-684-9600

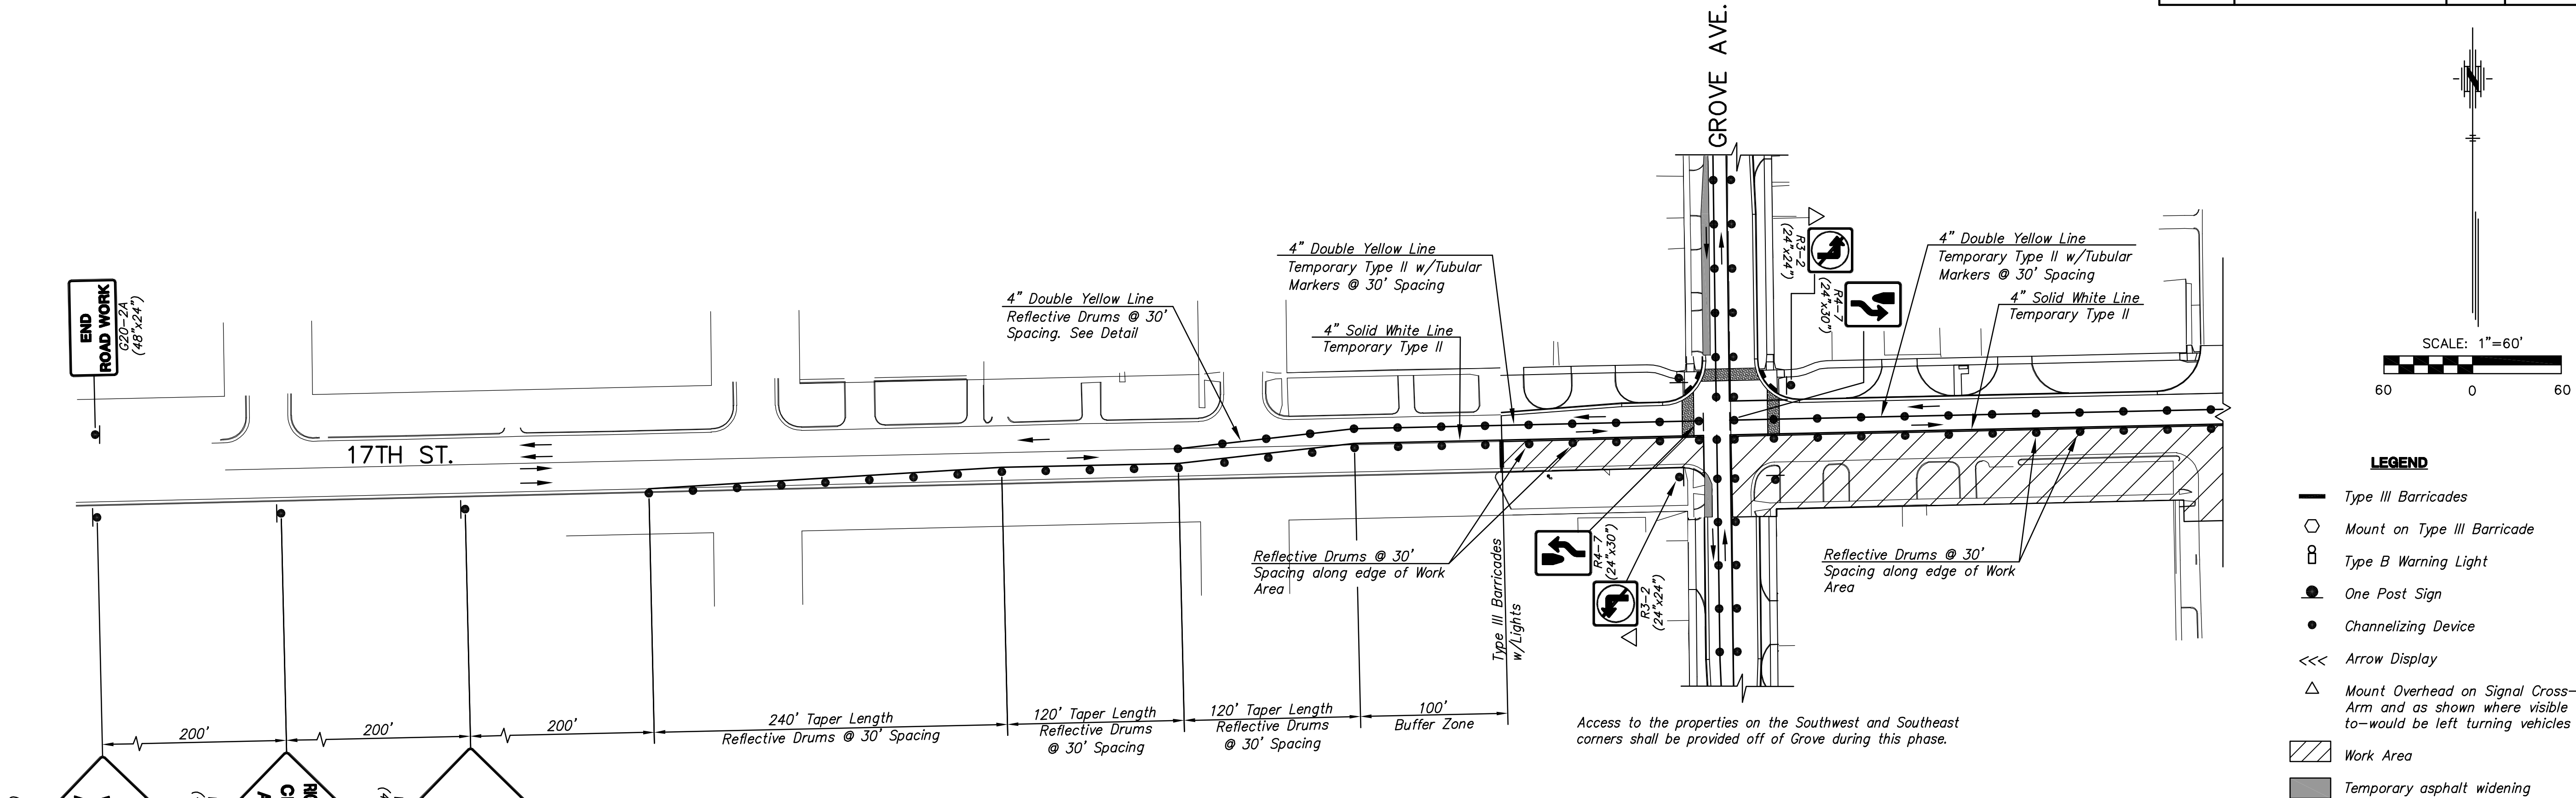

PLOT DATE: Thursday, May 28, 2009 @ 10:48AM

J:\CIVIL\04179\DWG\TRAF\04179T03A.DWG

**17th STREET
FROM GROVE TO HILLSIDE**

**TRAFFIC CONTROL PLAN
PHASE 4**
SHEET TITLE
87 N-0349-01
PROJECT NUMBER

JRA
DESIGN BY
JSB
DRAWN BY
JRA
CHECKED BY

ISSUED
May 28, 2009
REVISED

SHEET NO.
97 of 133