
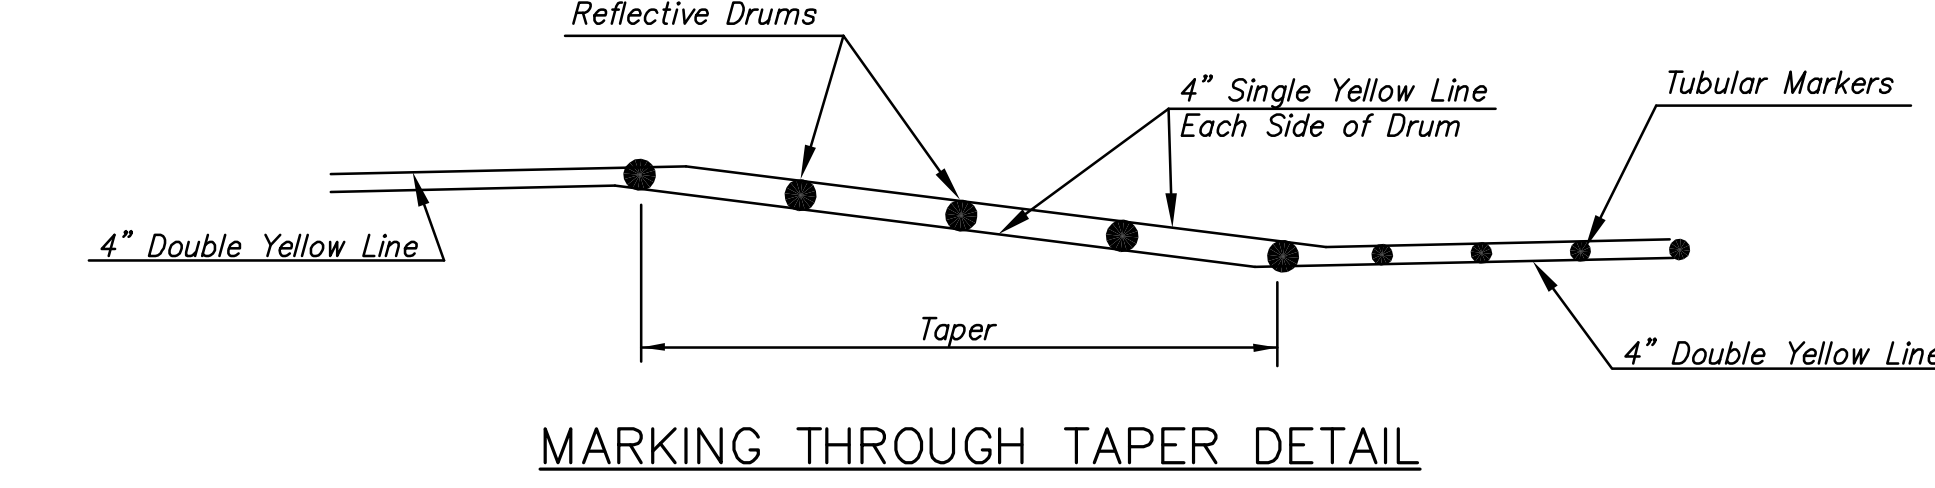
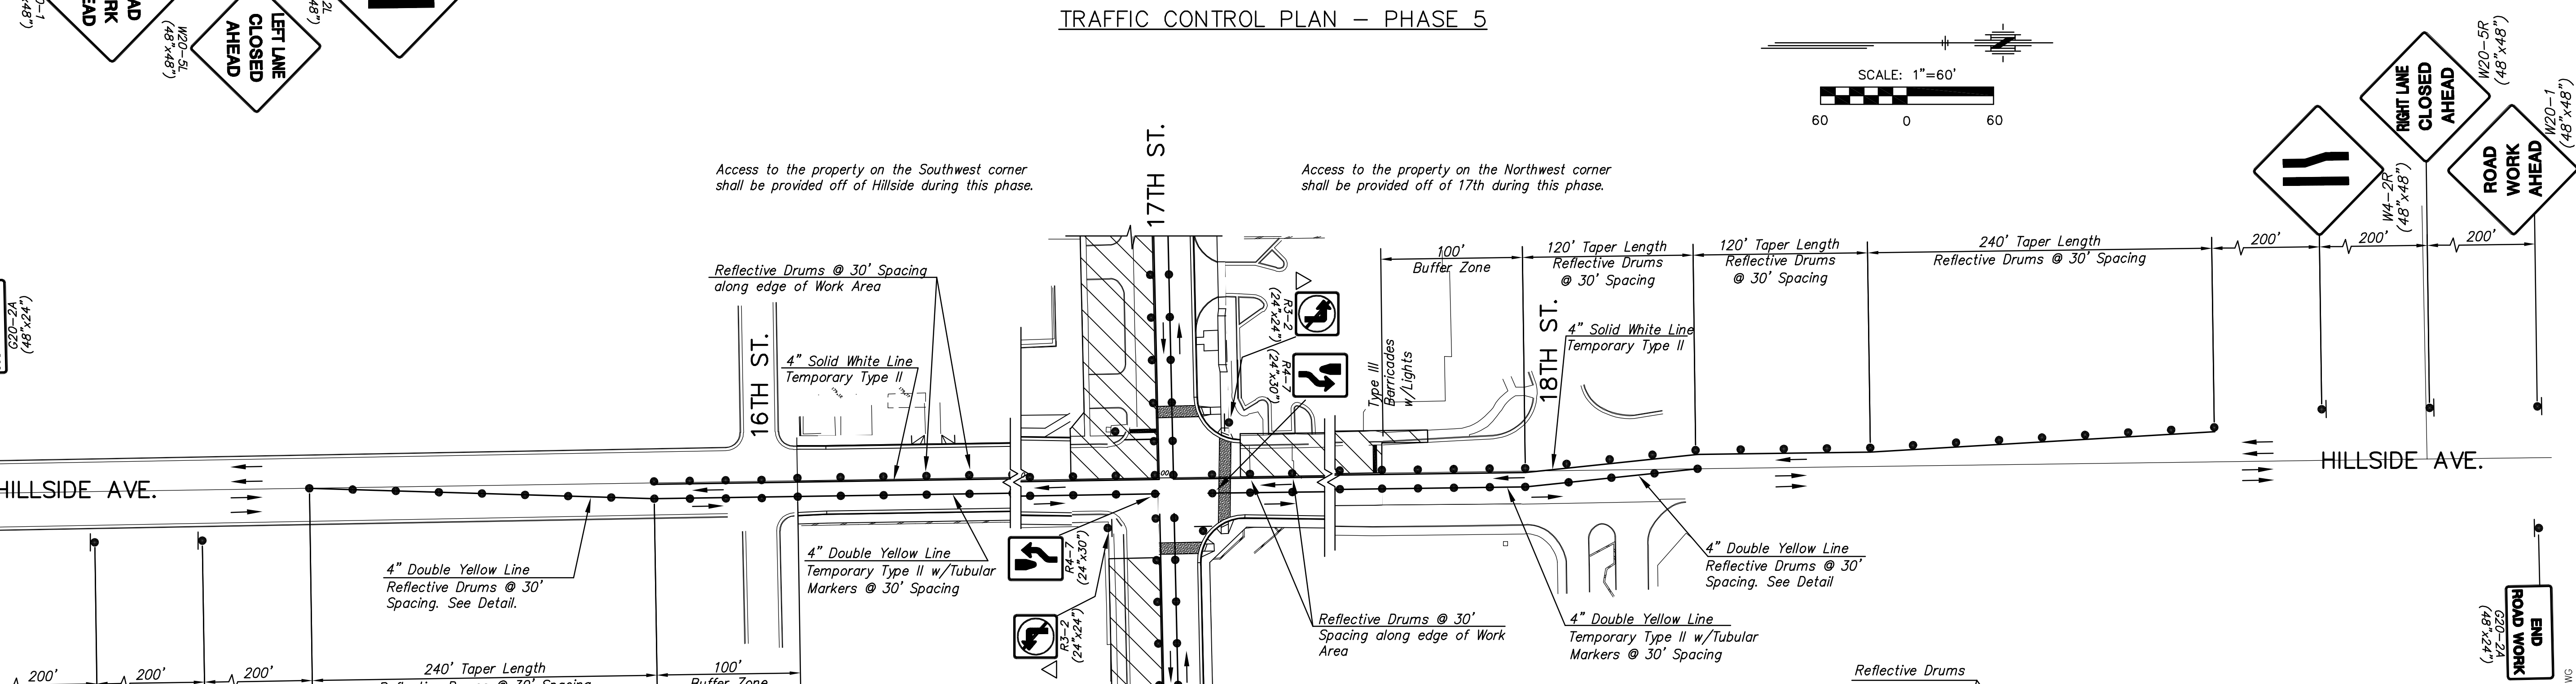
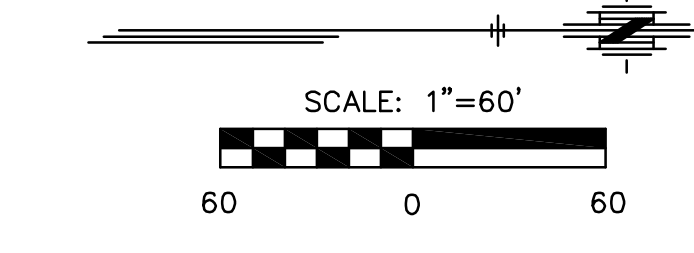
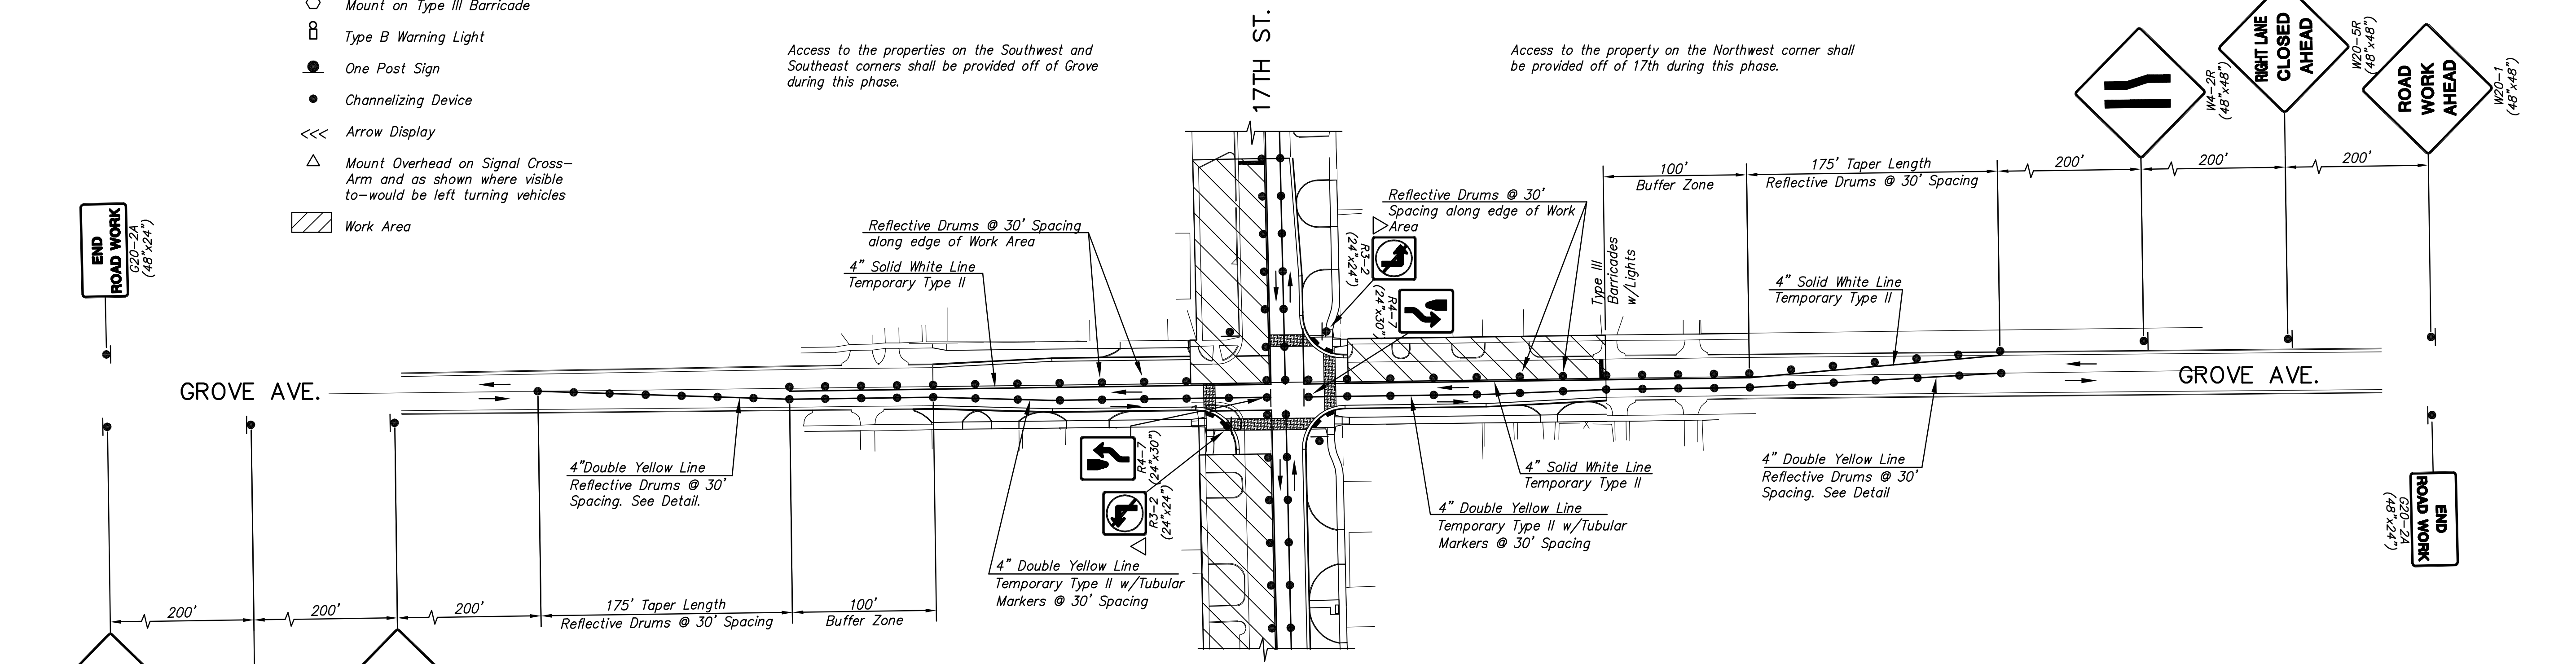


STATE	PROJECT NO.	YEAR	SHEET NO.	SHEETS
KANSAS	87 N-0349-01	2009	100	133

**MKEC**  
ENGINEERING  
CONSULTANTS, INC.  
411 N. WEBB ROAD  
WICHITA, K.S. 67206  
316-684-9600

- LEGEND**
- Type III Barricades
  - Mount on Type III Barricade
  - Type B Warning Light
  - One Post Sign
  - Channelizing Device
  - <<< Arrow Display
  - △ Mount Overhead on Signal Cross-Arm and as shown where visible to—would be left turning vehicles
  - ▨ Work Area

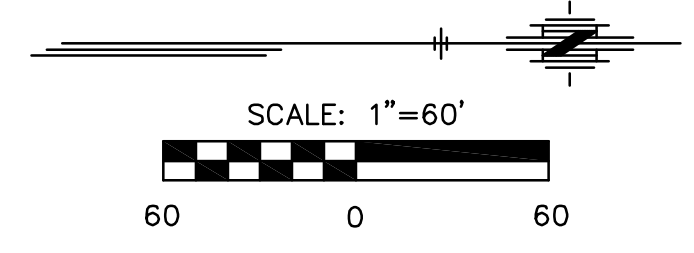

**17th STREET  
FROM GROVE TO HILLSIDE**

**TRAFFIC CONTROL PLAN  
PHASE 5**  
SHEET TITLE  
87 N-0349-01  
PROJECT NUMBER

JRA  
DESIGN BY  
JSB  
DRAWN BY  
JRA  
CHECKED BY

ISSUED  
May 28, 2009  
REVISED

SHEET NO.  
**100 of 133**

PLOT: Thursday, May 28, 2009 10:48 AM

J:\CIVIL\04179\DWG\TRAF\04179TC04B.DWG