



STATE	PROJECT NO.	YEAR	SHEET NO.	SHEETS
KANSAS	87 N-0349-01	2009	107	133

MKEC
ENGINEERING
CONSULTANTS, INC.
411 N. WEBB ROAD
WICHITA, K.S. 67206
316-684-9600

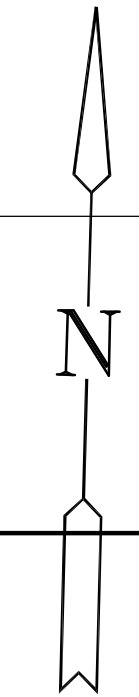

Scale: 1"=200'

**17th STREET
FROM GROVE TO HILLSIDE**

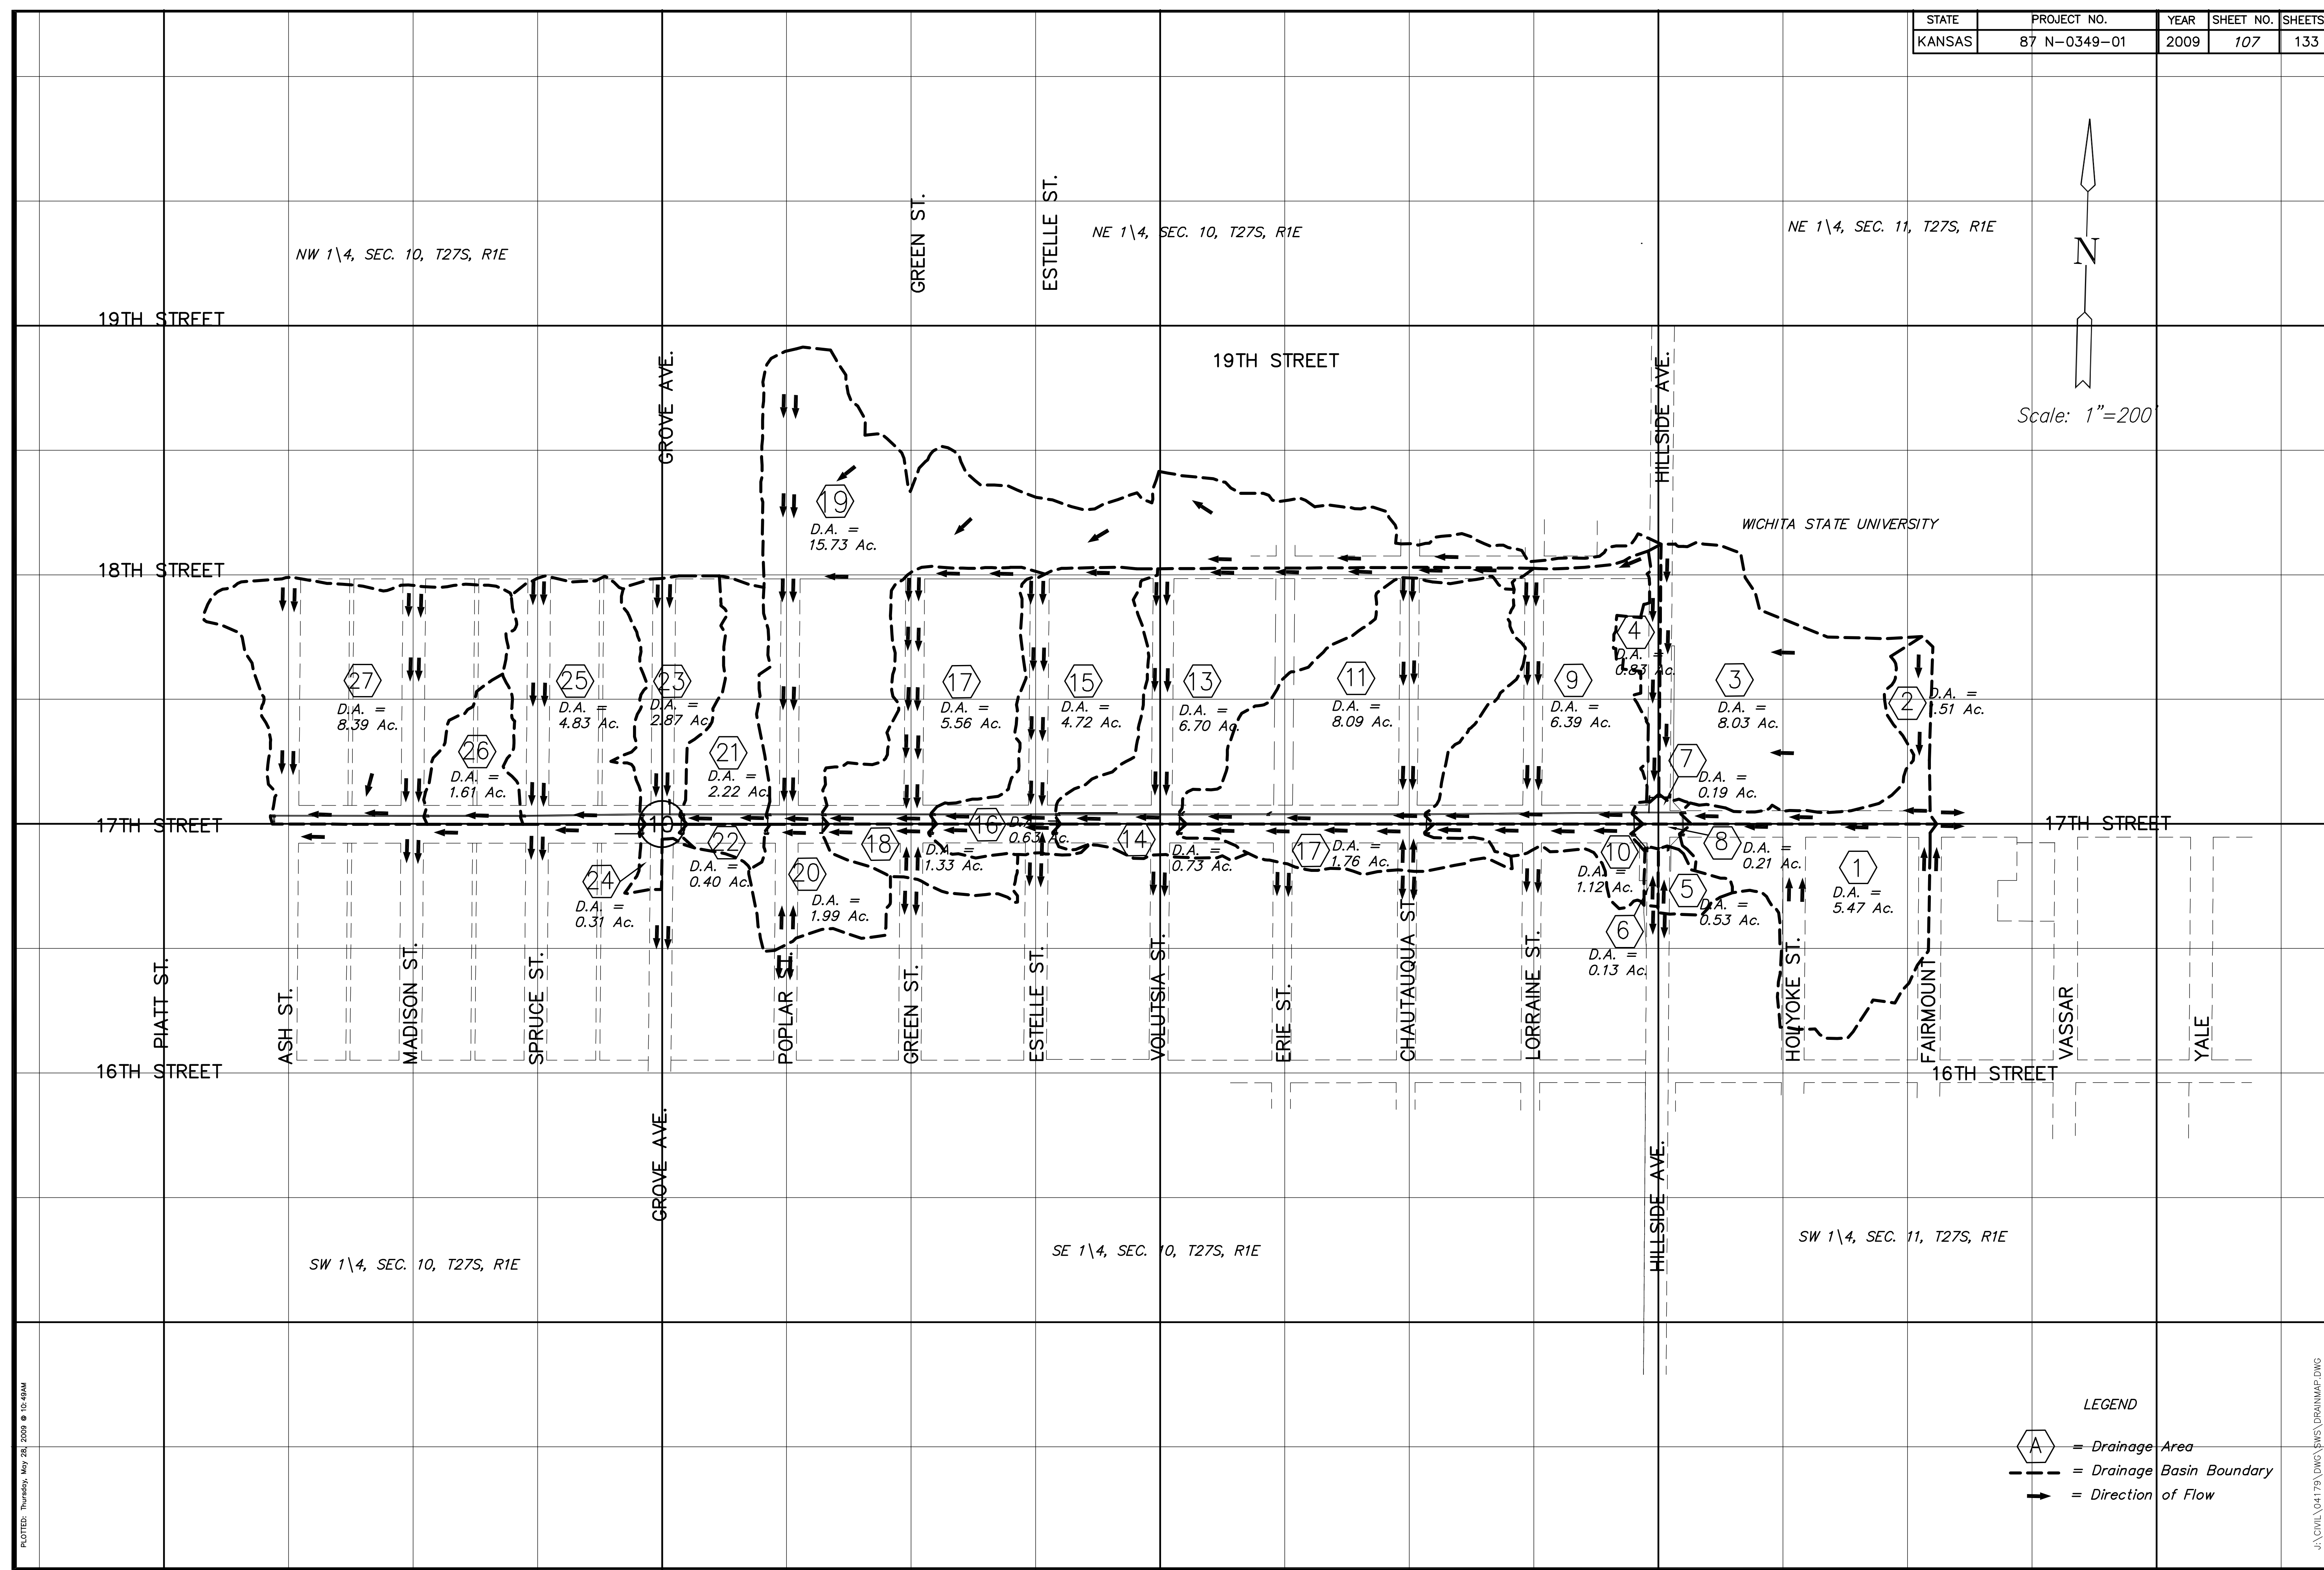

**DRAINAGE
MAP**
SHEET TITLE
87 N-0349-01
PROJECT NUMBER

DESIGN BY: JRA
DRAWN BY: JSB
CHECKED BY: JRA

ISSUED: May 28, 2009
REVISED:

SHEET NO.
107 of 133

LEGEND
 = Drainage Area
 = Drainage Basin Boundary
 = Direction of Flow

PLOTED: Thursday, May 28, 2009 @ 10:49AM

J:\CIVIL\04179\DWG\SW\SW\DRAINMAP.DWG