

STATE	PROJECT NO.	YEAR	SHEET NO.	SHEETS
KANSAS	87 N-0349-01	2009	109	133

MKEC
ENGINEERING
CONSULTANTS, INC.
411 N. WEBB ROAD
WICHITA, K.S. 67206
316-684-9600


**17th STREET
FROM GROVE TO HILLSIDE**

**CROSS SECTIONS
STA. 51+02.25
TO
STA. 52+50**
87 N-0349-01
PROJECT NUMBER

DESIGN BY: JRA
DRAWN BY: JSB
CHECKED BY: JRA

ISSUED: June 1, 2009
REVISED:

SHEET NO.
109 of 133

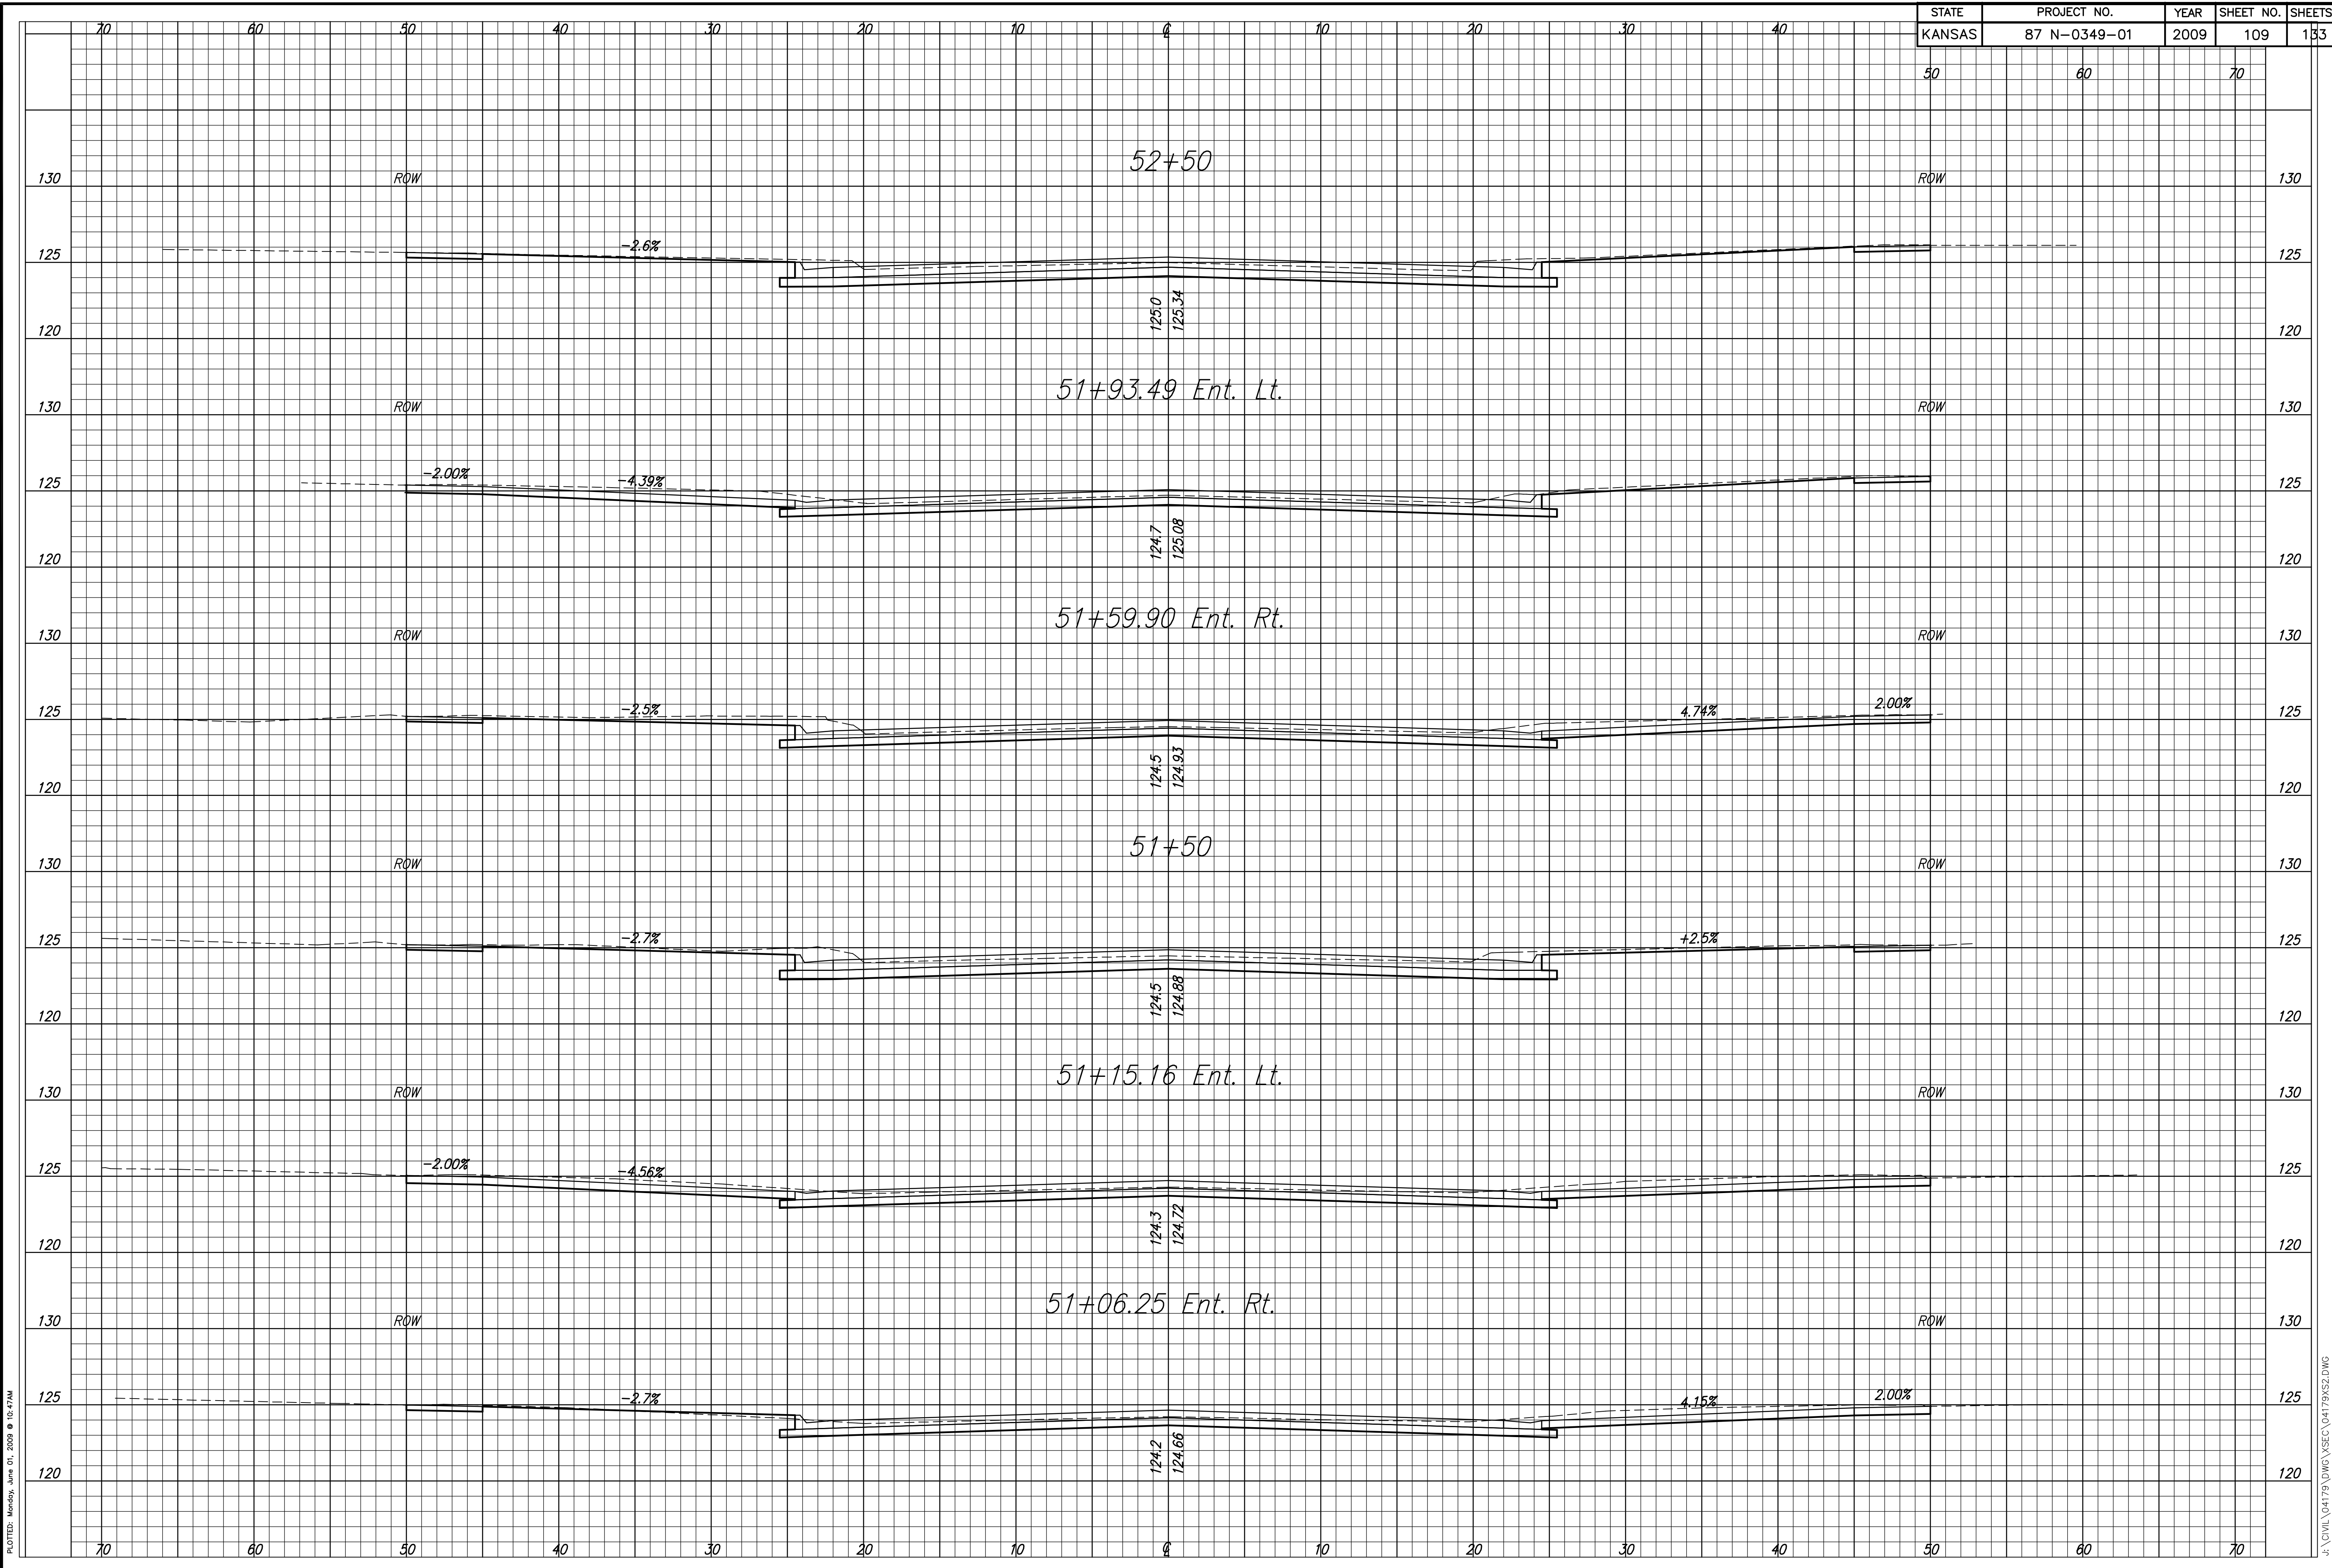

PLOTED: Monday, June 01, 2009 @ 10:47AM

J:\CIVIL\04179\DWG\95EC\04179\952.DWG