

|        |              |      |           |        |
|--------|--------------|------|-----------|--------|
| STATE  | PROJECT NO.  | YEAR | SHEET NO. | SHEETS |
| KANSAS | 87 N-0349-01 | 2009 | 110       | 133    |

**MKEC**  
ENGINEERING  
CONSULTANTS, INC.  
411 N. WEBB ROAD  
WICHITA, K.S. 67206  
316-684-9600


**17th STREET  
FROM GROVE TO HILLSIDE**

**CROSS SECTIONS  
STA 53+90.89  
TO  
STA 54+00**  
SHEET TITLE  
87 N-0349-01  
PROJECT NUMBER

DESIGN BY JRA  
DRAWN BY JSB  
CHECKED BY JRA

ISSUED May 28, 2009  
REVISED

SHEET NO.  
**110 of 133**

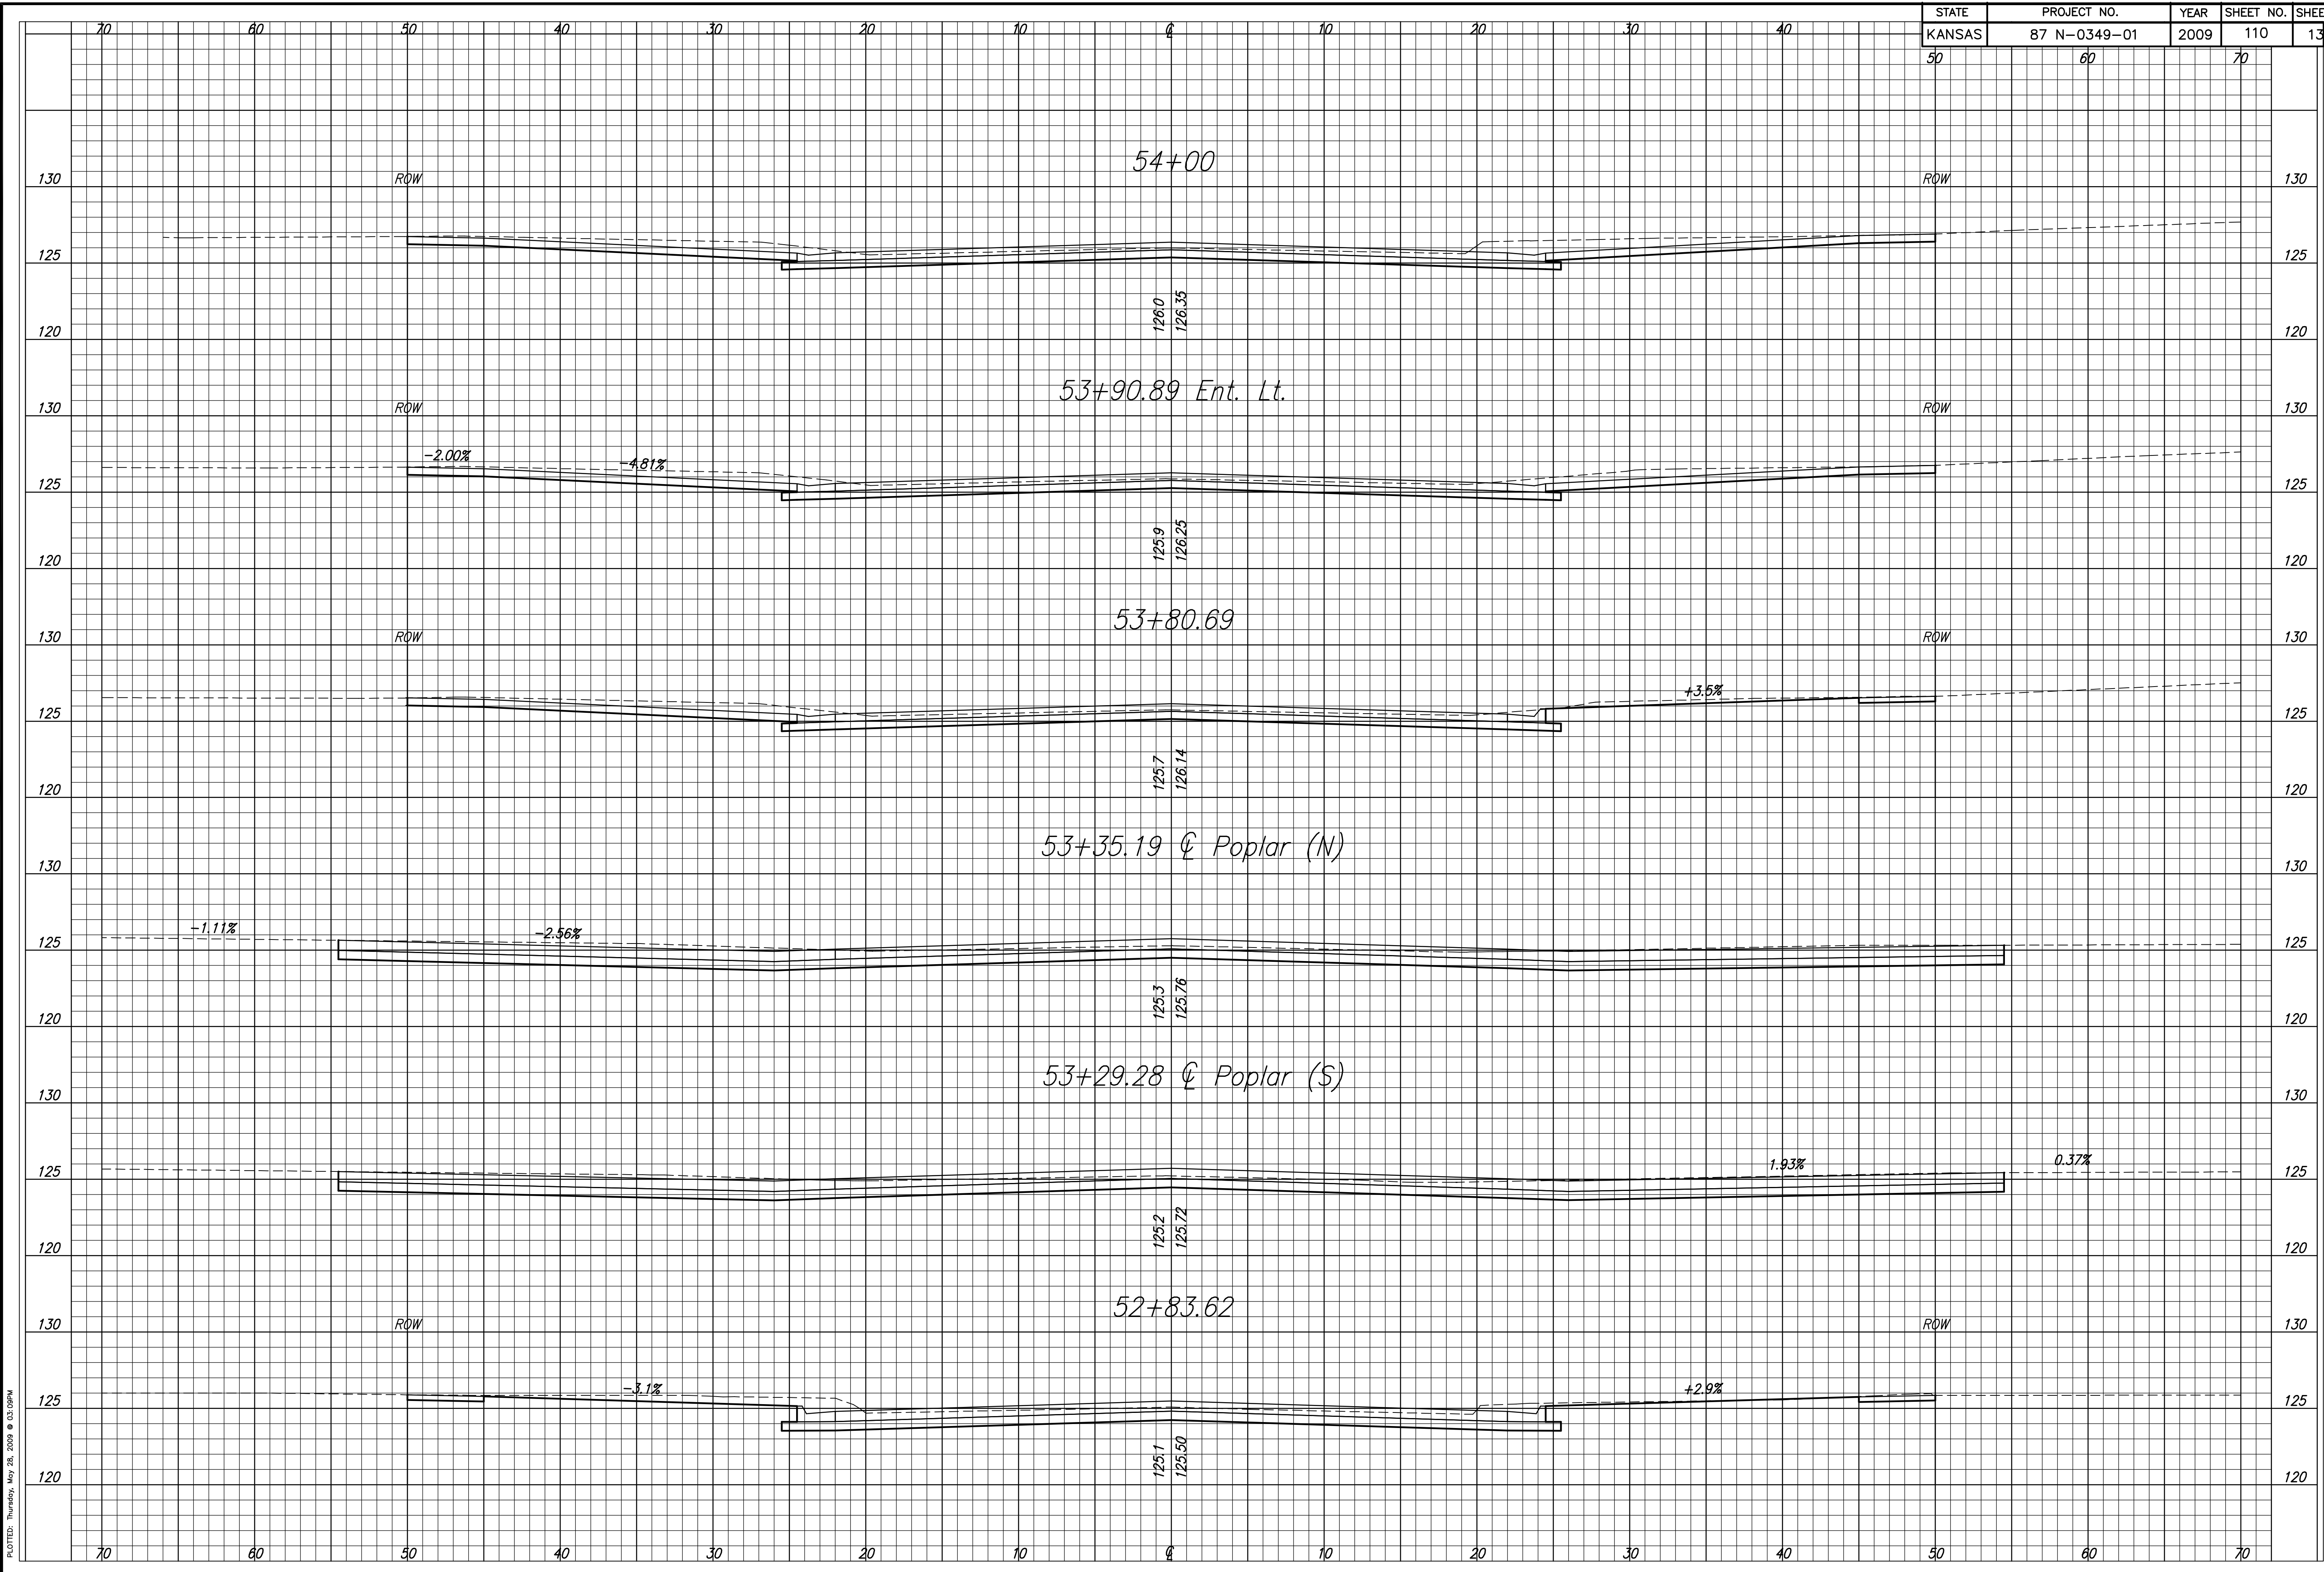

PLOT: Thursday, May 28, 2009 @ 03:09PM

J:\CIVIL\04179\DWG\SEC\04179\SEC3.DWG