

STATE	PROJECT NO.	YEAR	SHEET NO.	SHEETS
KANSAS	87 N-0349-01	2009	114	133

**MKEC**  
ENGINEERING  
CONSULTANTS, INC.  
411 N. WEBB ROAD  
WICHITA, K.S. 67206  
316-684-9600


**17th STREET  
FROM GROVE TO HILLSIDE**

**CROSS SECTIONS  
STA. 60+40.69  
TO  
STA. 62+73.86**  
SHEET TITLE  
87 N-0349-01  
PROJECT NUMBER

DESIGN BY JRA  
DRAWN BY JSB  
CHECKED BY JRA

ISSUED May 28, 2009  
REVISED \_\_\_\_\_  
\_\_\_\_\_

SHEET NO.  
**114 of 133**

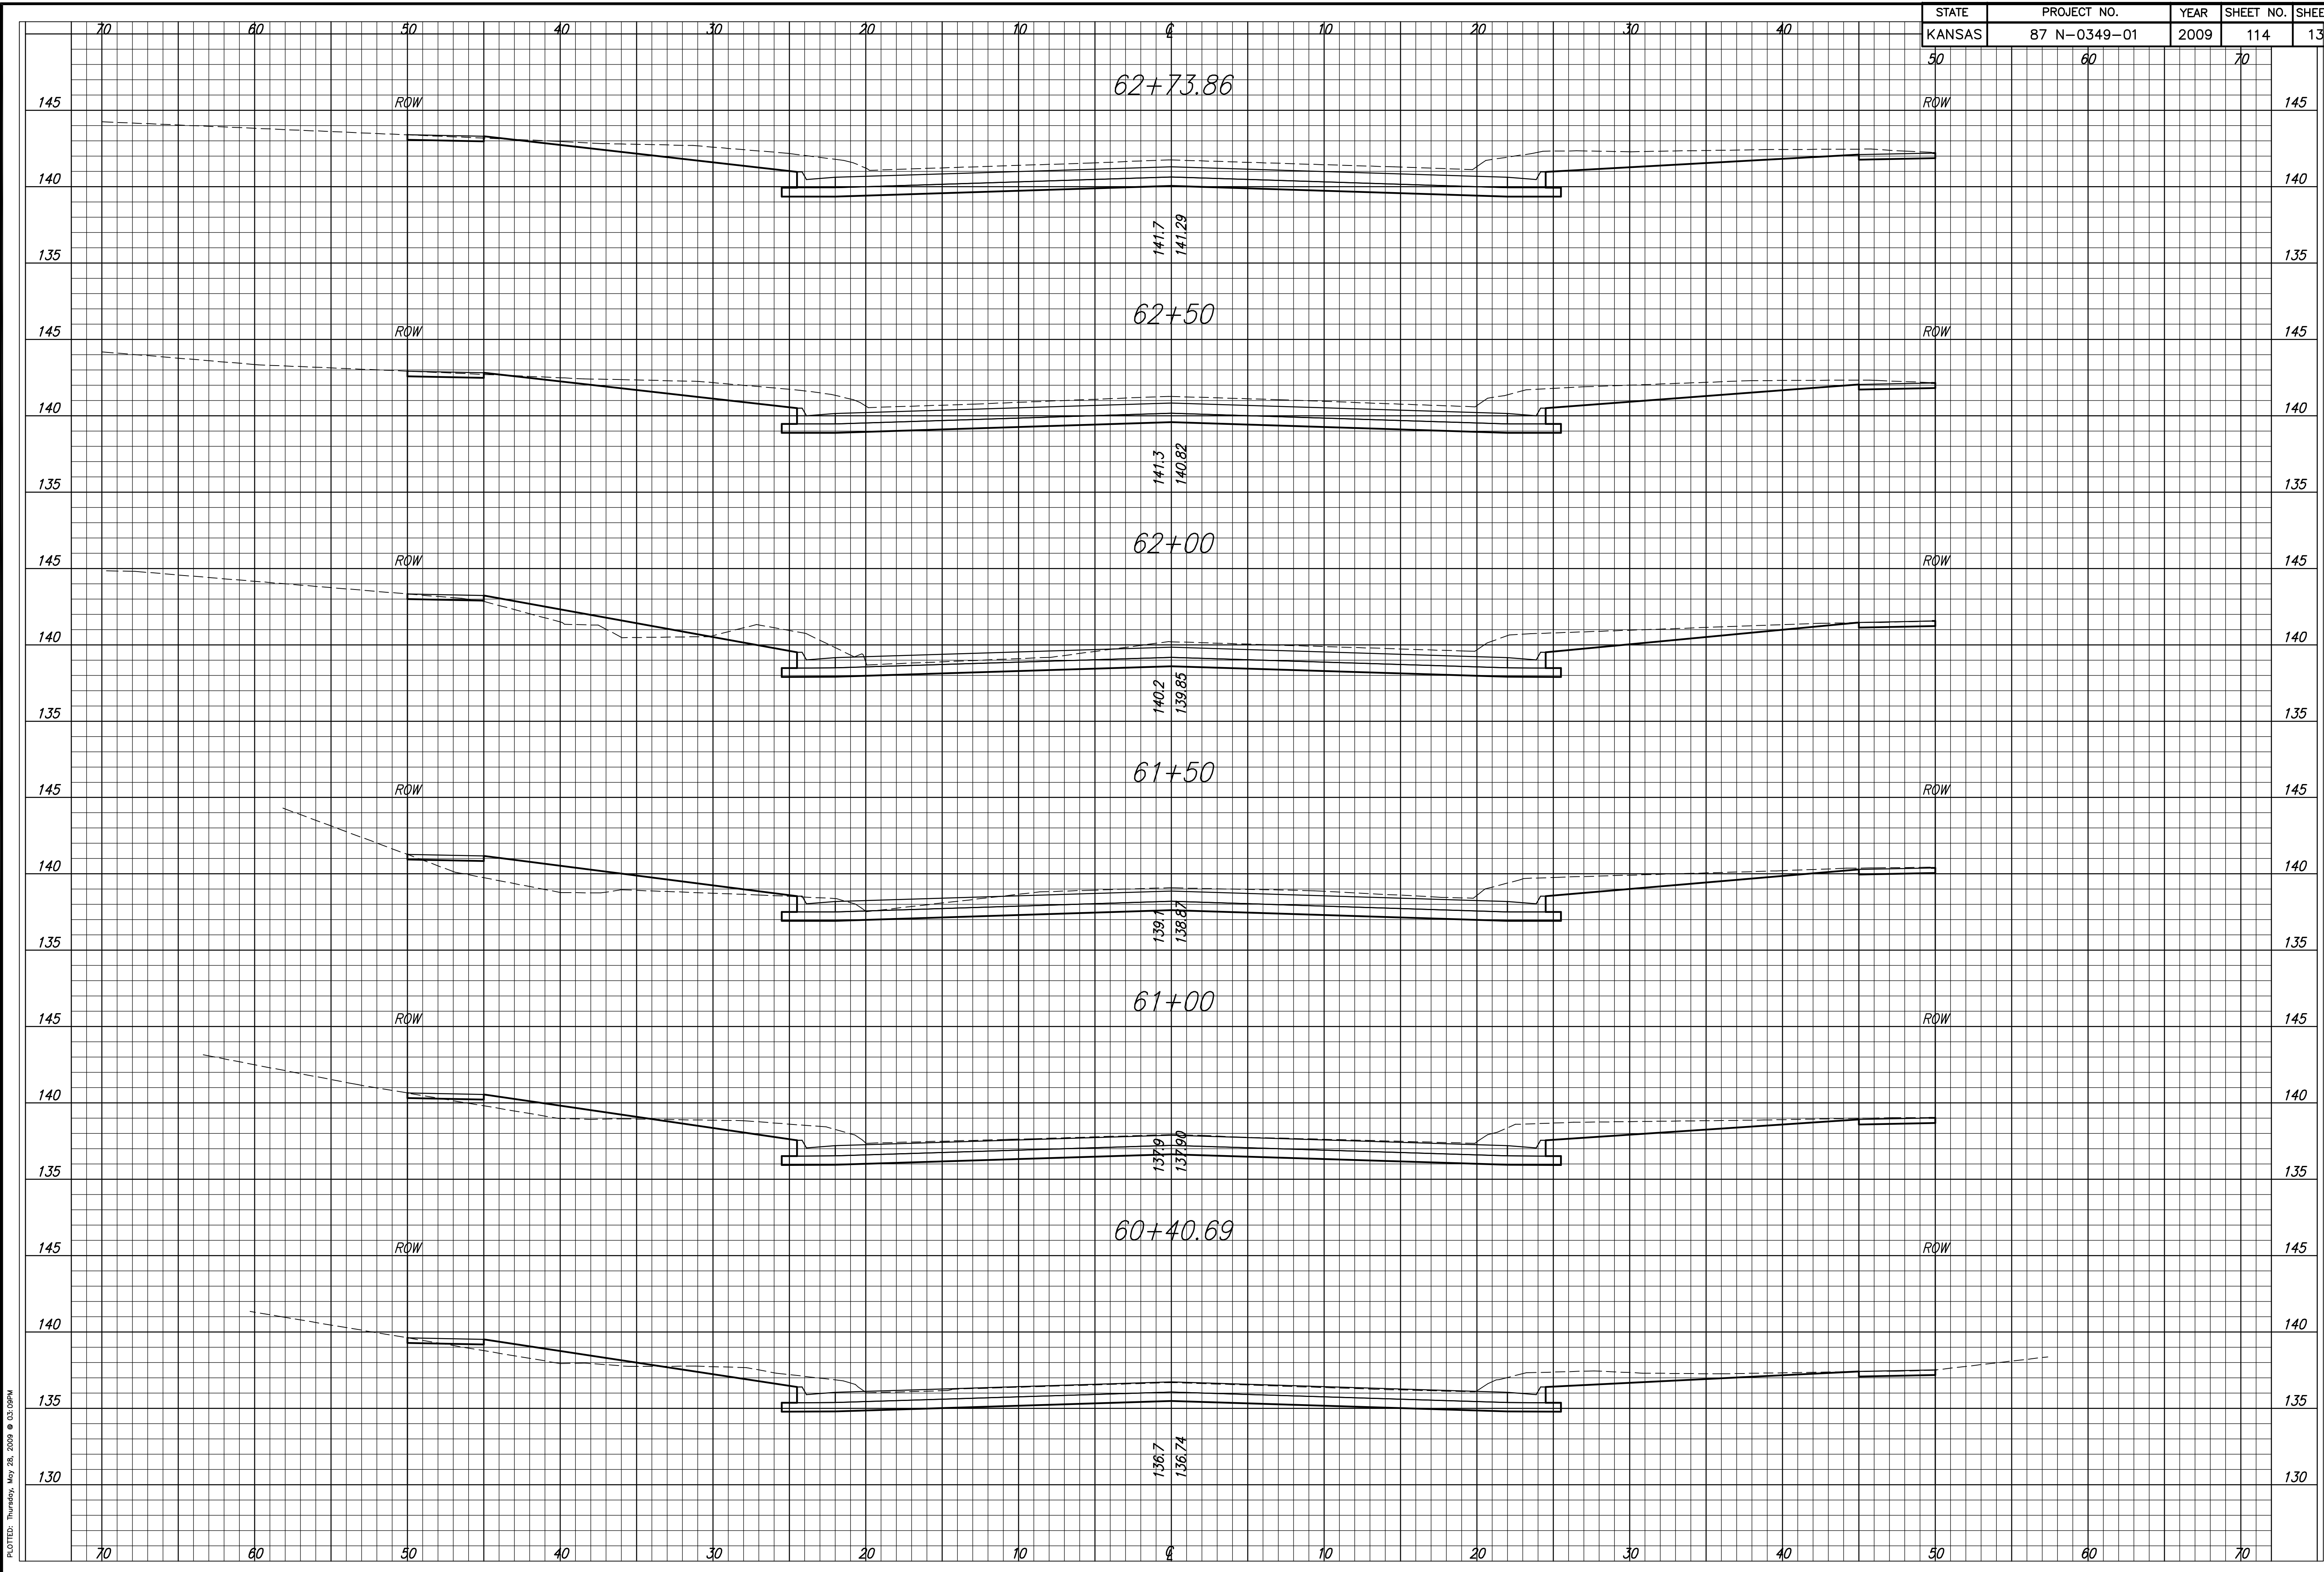

PLOT: Thursday, May 28, 2009 8:03:09 AM

J:\CIVIL\04179\DWG\SEC\04179\457.DWG