

STATE	PROJECT NO.	YEAR	SHEET NO.	SHEETS
KANSAS	87 N-0349-01	2009	115	133

MKEC
ENGINEERING
CONSULTANTS, INC.
411 N. WEBB ROAD
WICHITA, K.S. 67206
316-684-9600


**17th STREET
FROM GROVE TO HILLSIDE**

**CROSS SECTIONS
STA. 63+19.42
TO
STA. 64+50**
SHEET TITLE
87 N-0349-01
PROJECT NUMBER

DESIGN BY: JRA
DRAWN BY: JSB
CHECKED BY: JRA

ISSUED: May 28, 2009
REVISED:

SHEET NO.
115 of 133

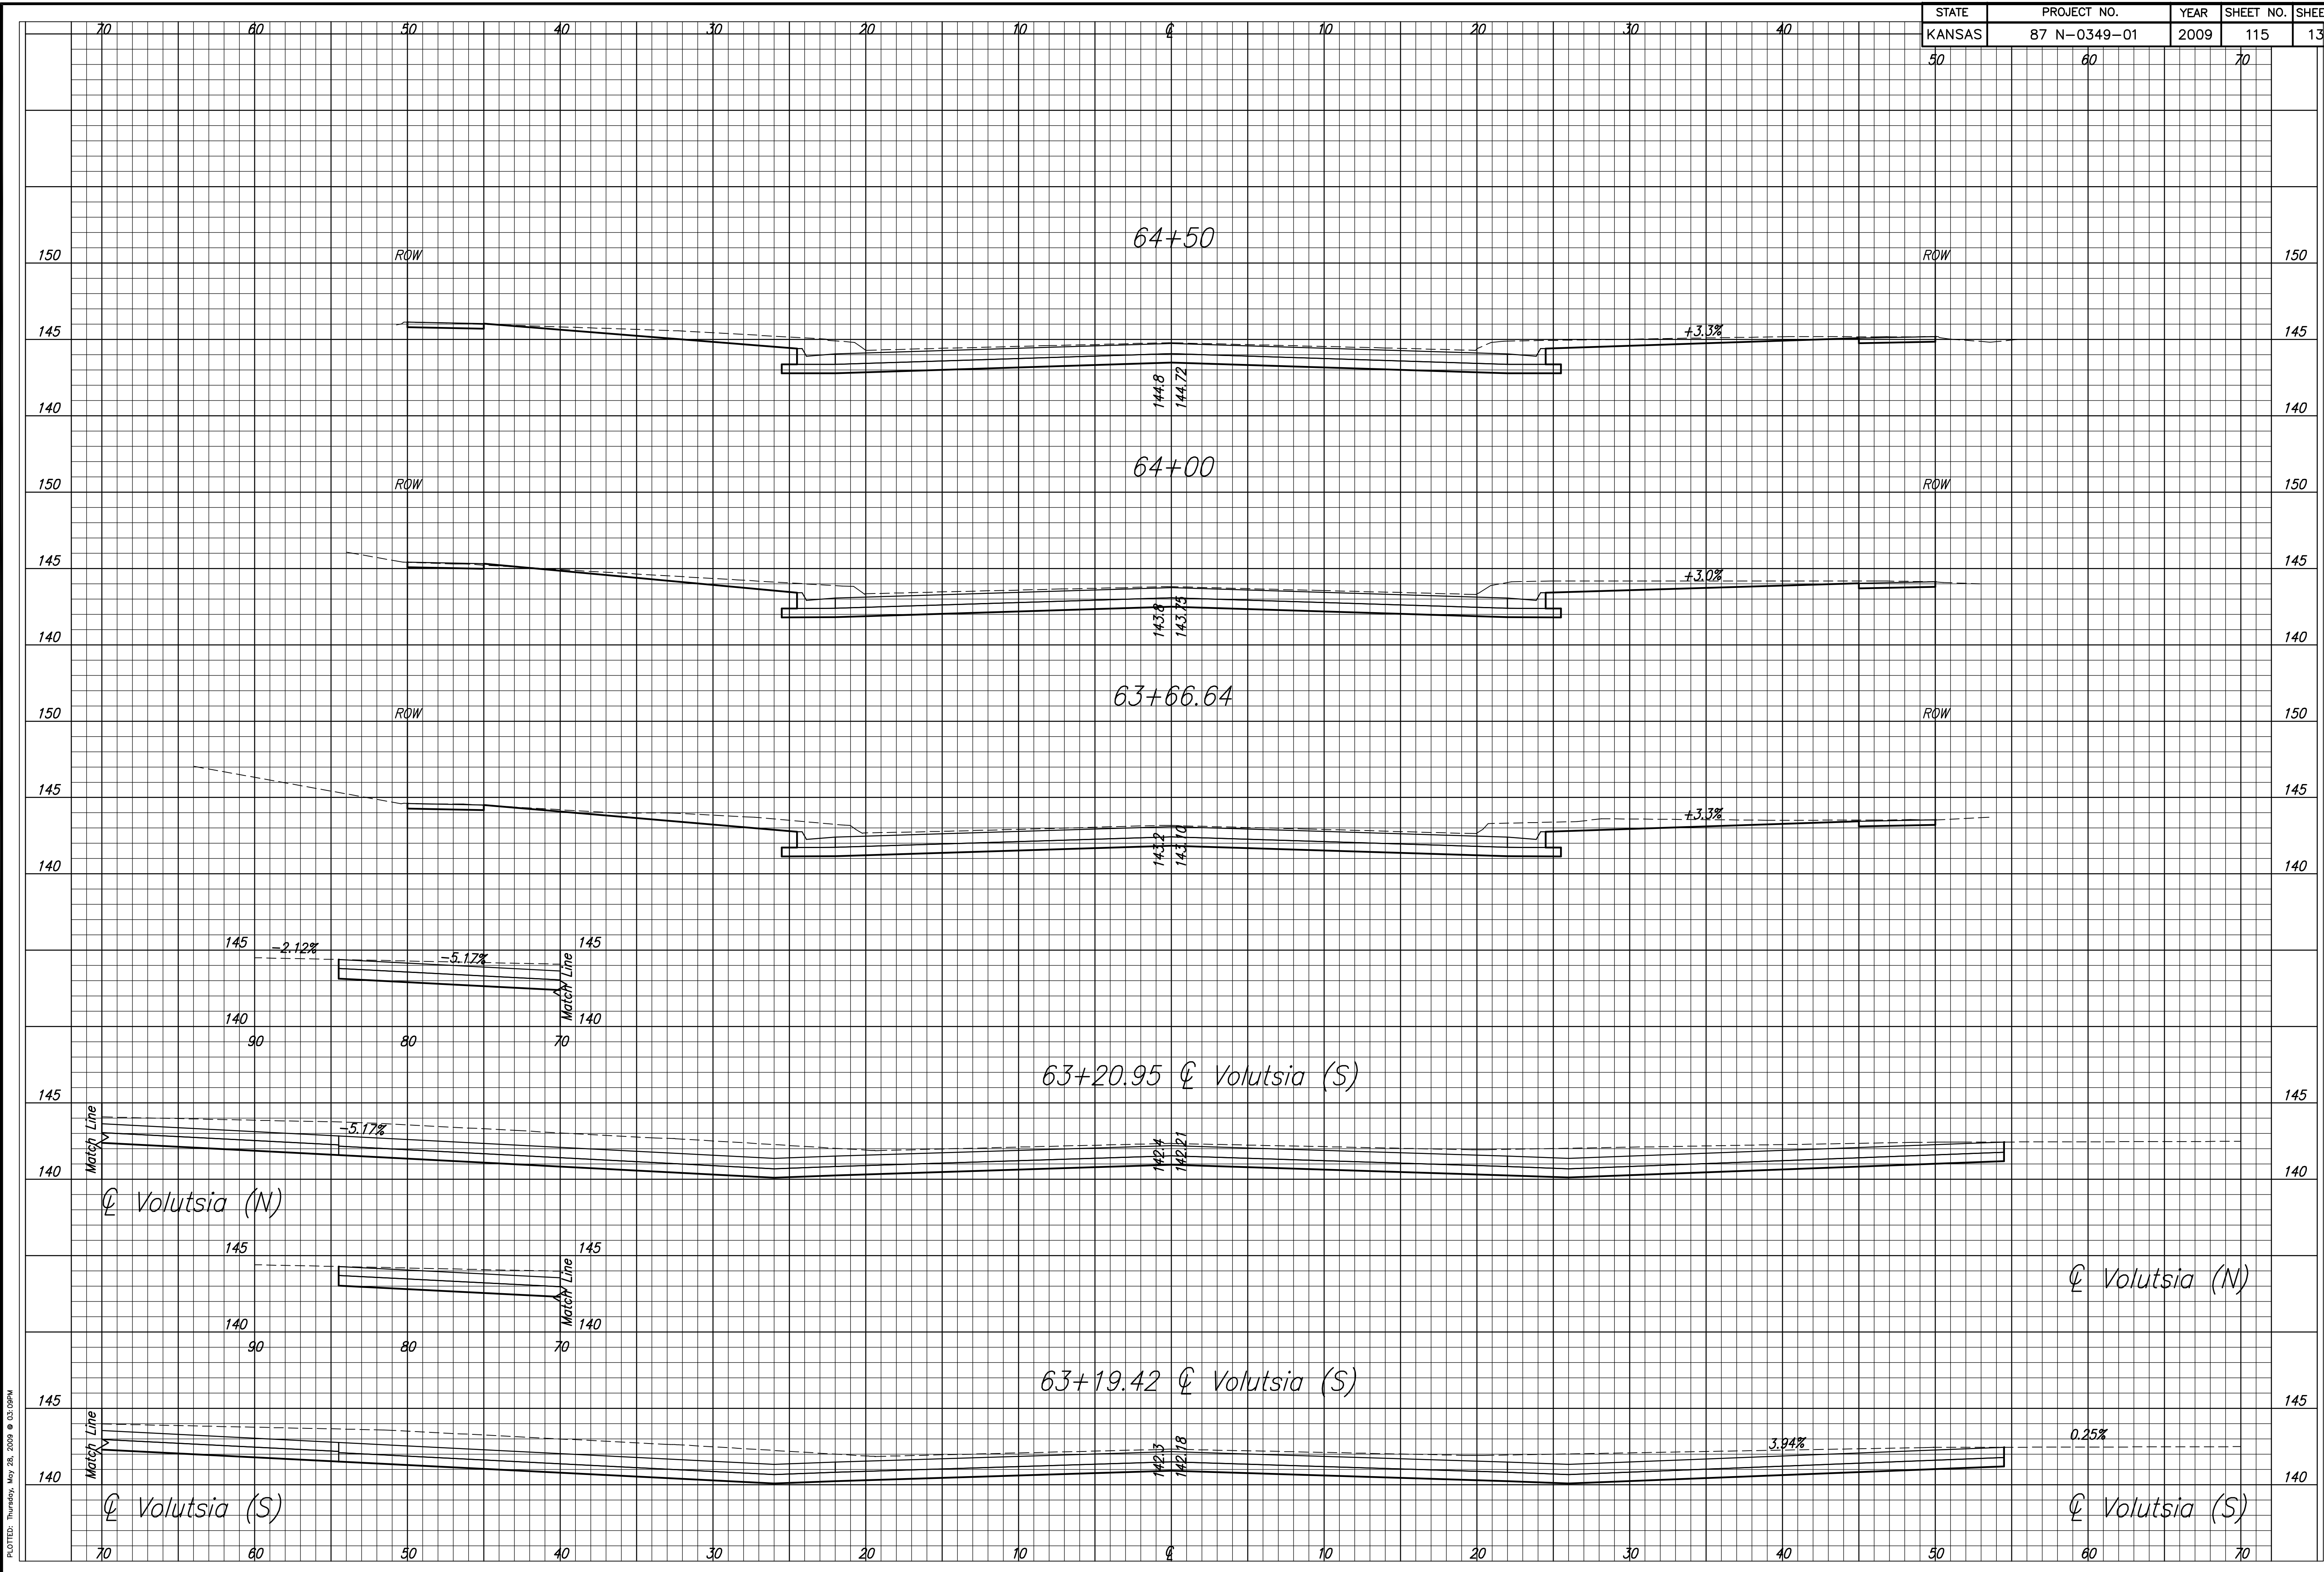

PLOTED: Thursday, May 28, 2009 @ 03:09PM

J:\CIVIL\04179\DWG\SEC\04179\KSE.DWG