

STATE	PROJECT NO.	YEAR	SHEET NO.	SHEETS
KANSAS	87 N-0349-01	2009	119	133

MKEC
ENGINEERING
CONSULTANTS, INC.
411 N. WEBB ROAD
WICHITA, K.S. 67206
316-684-9600


**17th STREET
FROM GROVE TO HILLSIDE**

**CROSS SECTIONS
STA. 71+00
TO
STA. 72+59.77**
SHEET TITLE
87 N-0349-01
PROJECT NUMBER

DESIGN BY JRA
DRAWN BY JSB
CHECKED BY JRA

ISSUED May 28, 2009
REVISED

SHEET NO.
119 of 133

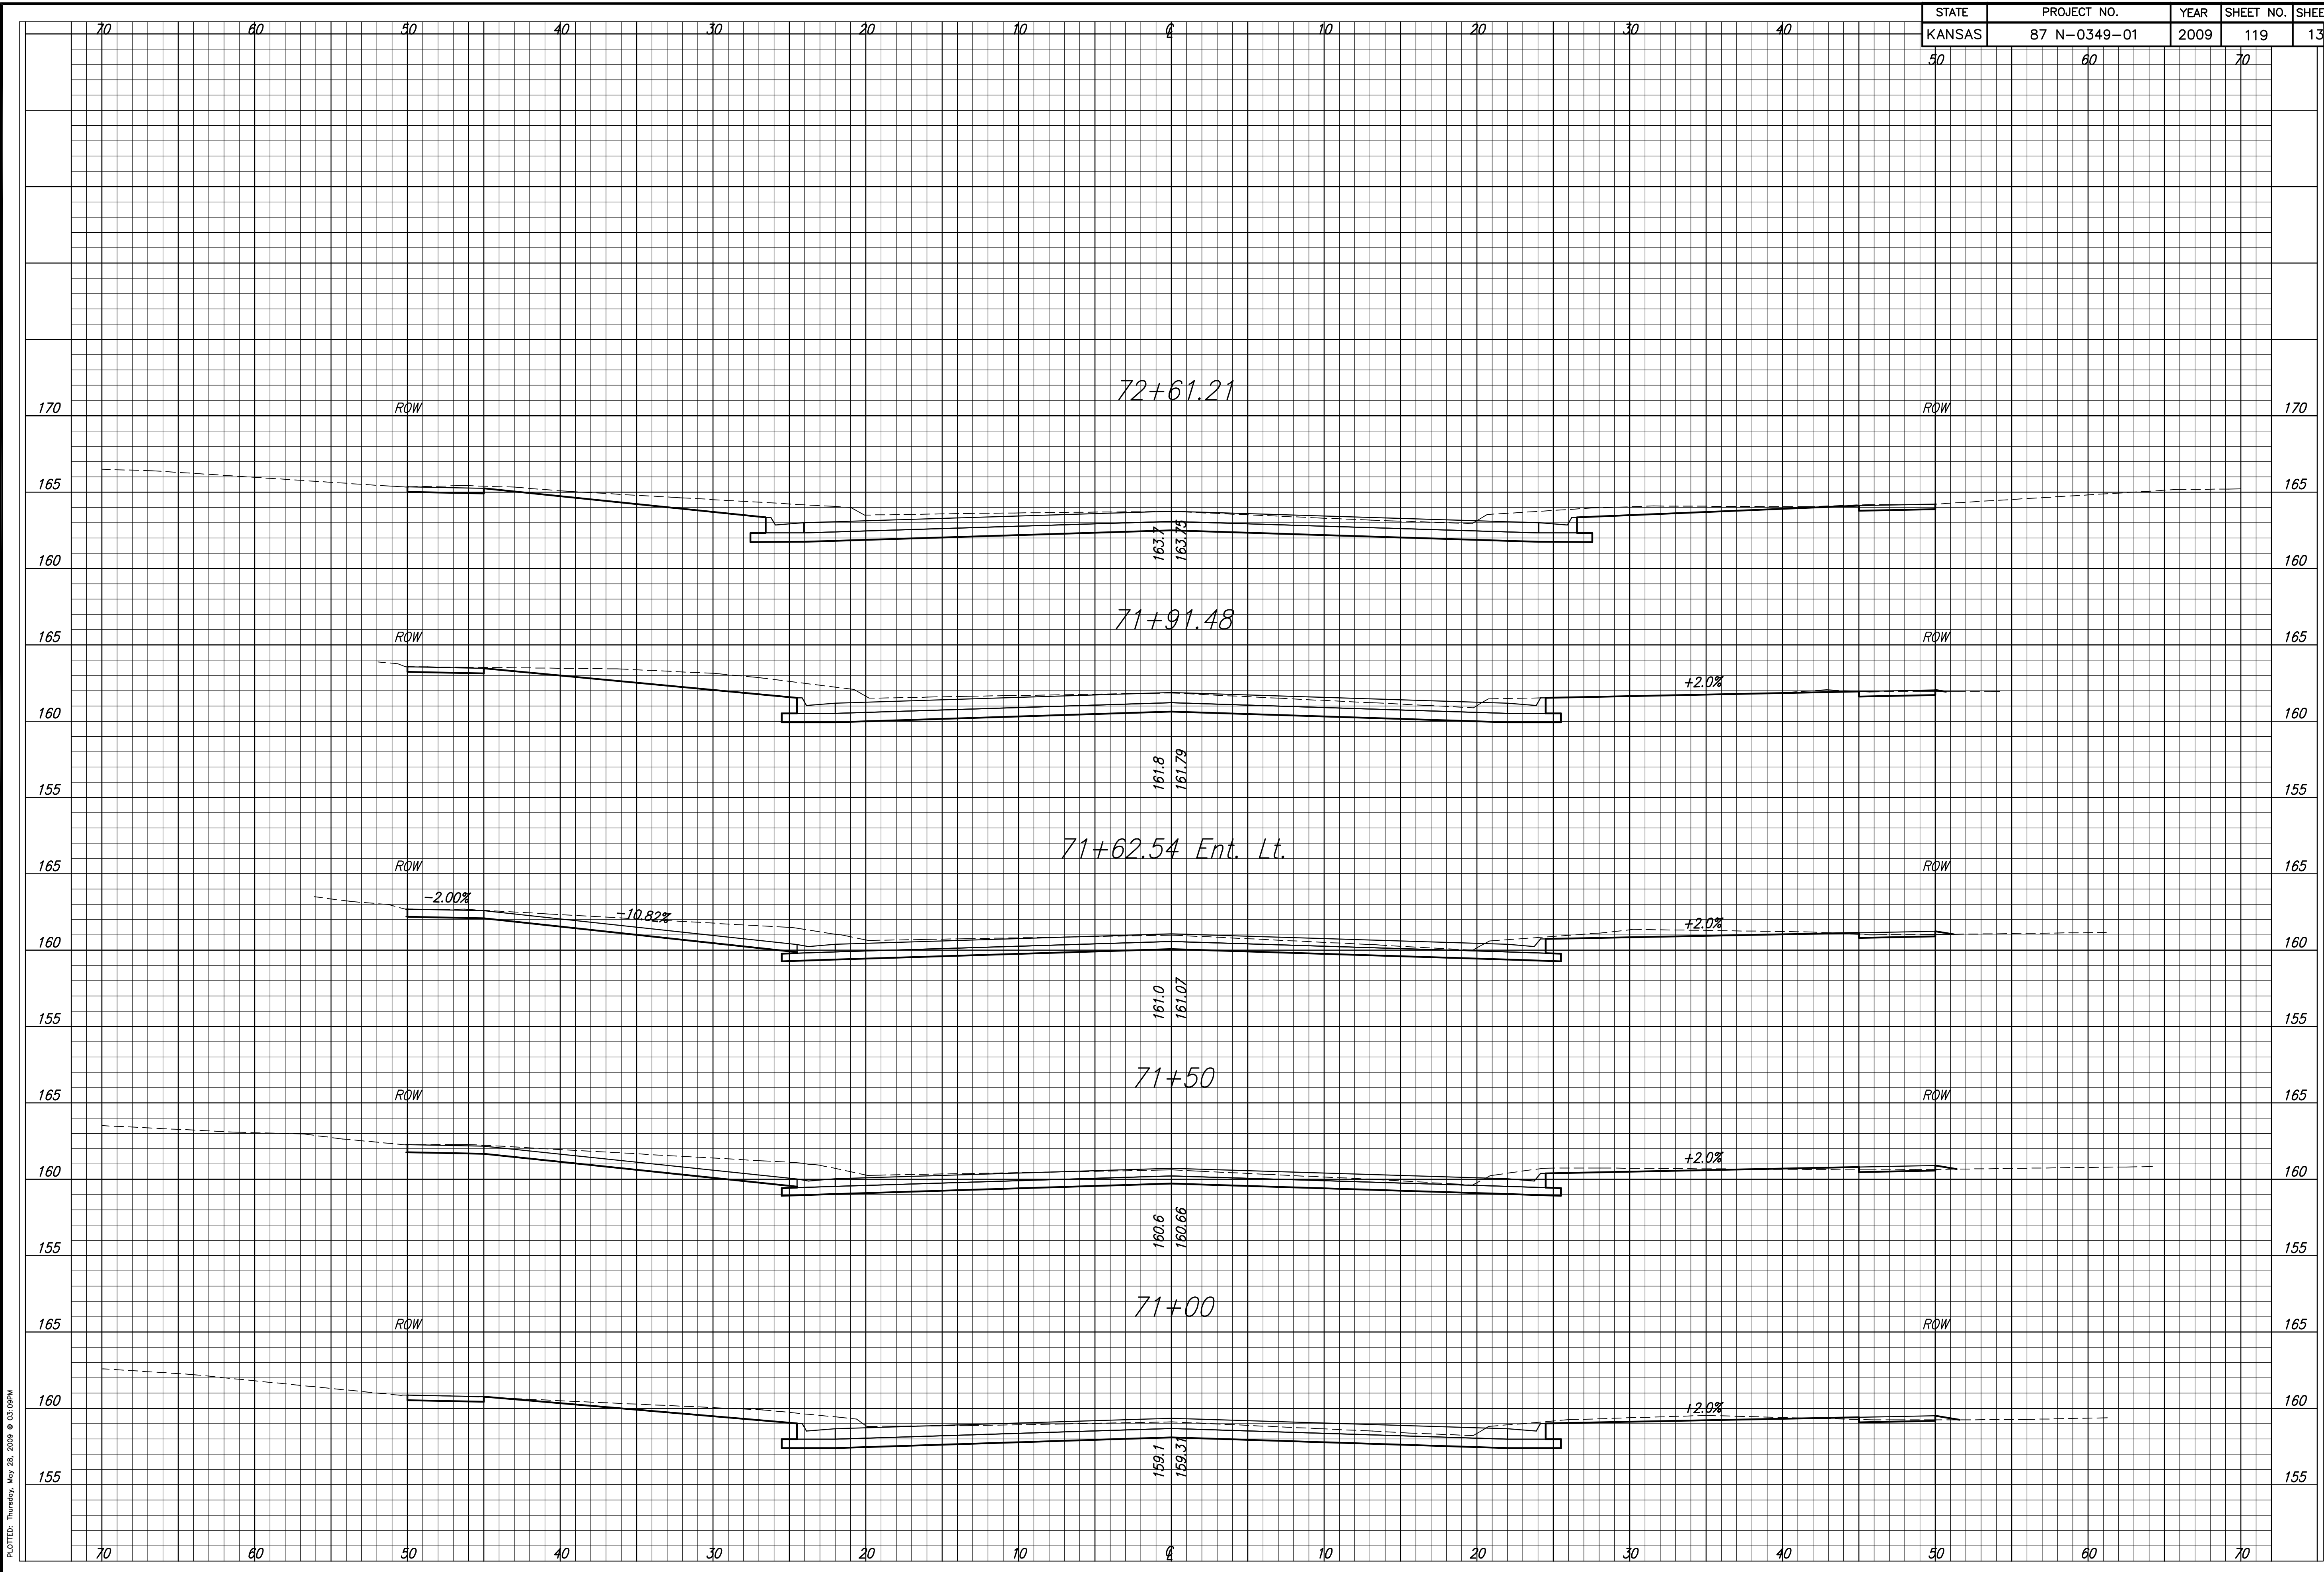

PLOT: Thursday, May 28, 2009 @ 03:09PM

J:\CIVIL\04179\DWG\SEC\04179\512.DWG