

| STATE | PROJECT NO. | YEAR | SHEET NO. | SHEETS |
|--------|--------------|------|-----------|--------|
| KANSAS | 87 N-0349-01 | 2009 | 121 | 133 |

MKEC
ENGINEERING
CONSULTANTS, INC.
411 N. WEBB ROAD
WICHITA, K.S. 67206
316-684-9600


**17th STREET
FROM GROVE TO HILLSIDE**

**CROSS SECTIONS
STA. 74+50
TO
STA. 77+26.97**
SHEET TITLE
87 N-0349-01
PROJECT NUMBER

DESIGN BY: JRA
DRAWN BY: JSB
CHECKED BY: JRA

ISSUED: May 28, 2009
REVISED:

SHEET NO.
121 of 133

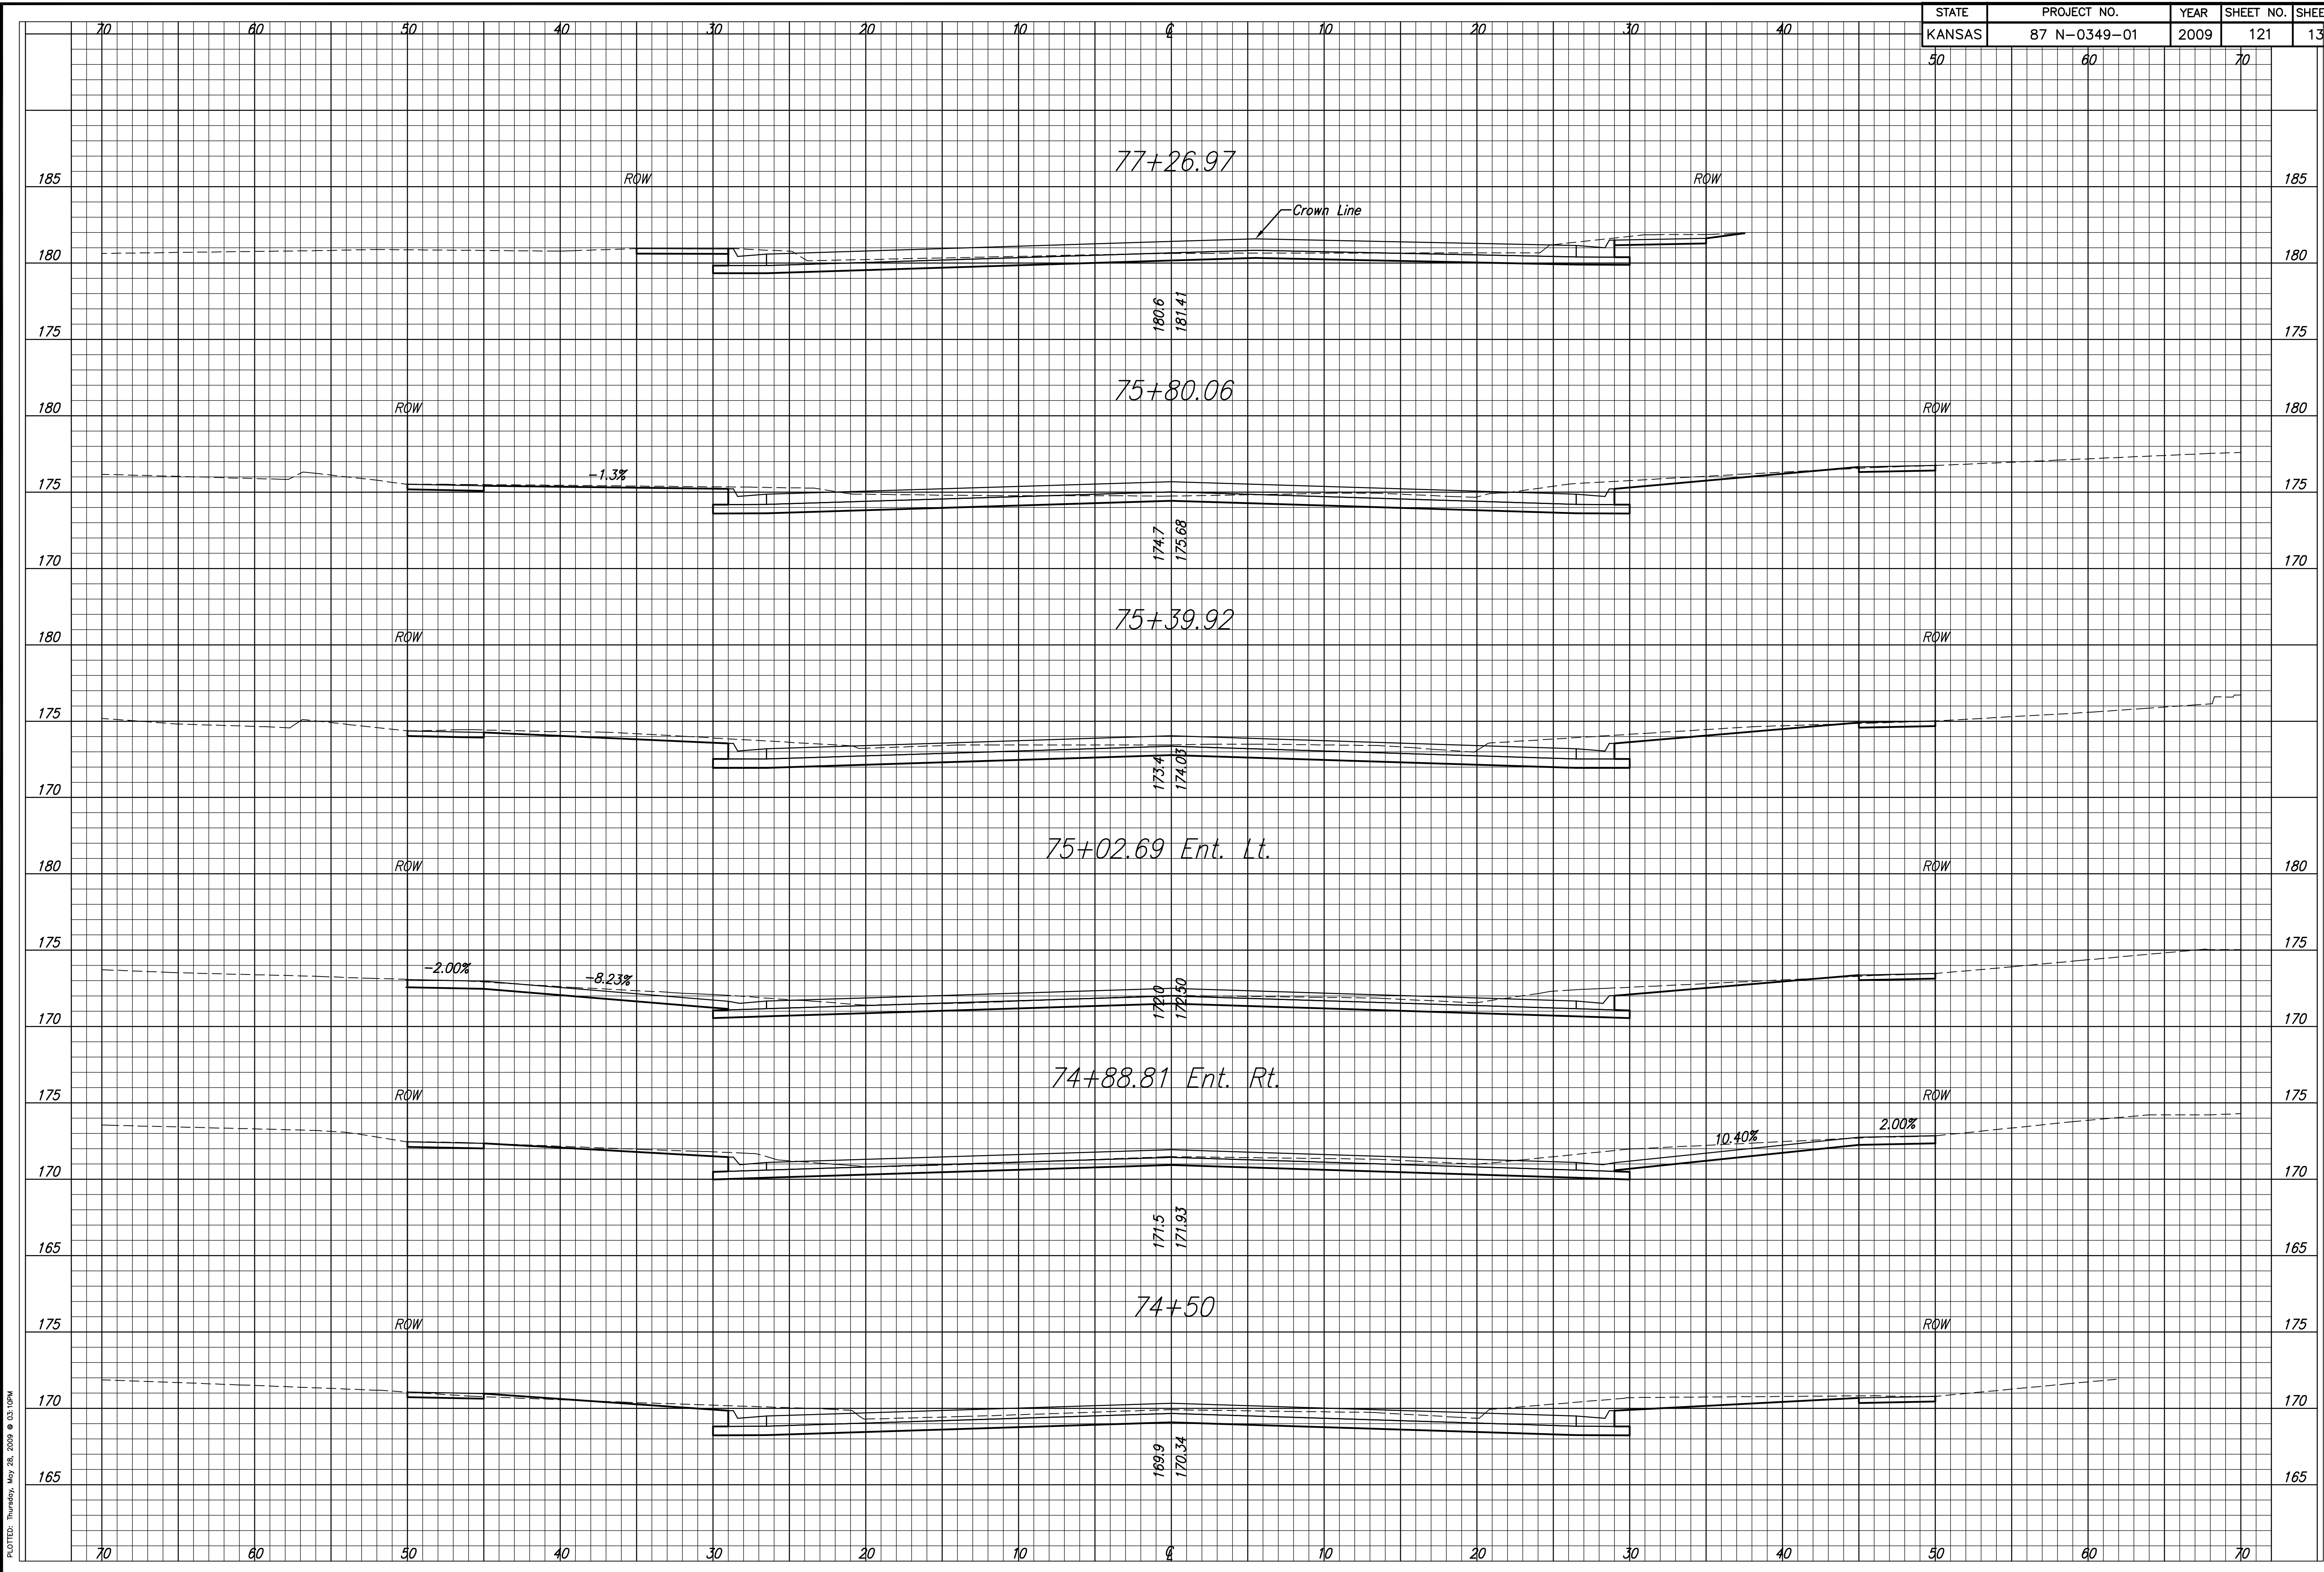

PLOT: Thursday, May 28, 2009 @ 03:10PM

J:\CIVIL\04179\DWG\SEC\04179\514.DWG