

STATE	PROJECT NO.	YEAR	SHEET NO.	SHEETS
KANSAS	87 N-0349-01	2009	129	133

**MKEC**  
ENGINEERING  
CONSULTANTS, INC.  
411 N. WEBB ROAD  
WICHITA, KS. 67206  
316-684-9600


**17th STREET  
FROM GROVE TO HILLSIDE**

**CROSS SECTIONS  
STA. 47+00  
TO  
STA. 48+59.53**  
SHEET TITLE  
87 N-0349-01  
PROJECT NUMBER

DESIGN BY: JRA  
DRAWN BY: JSB  
CHECKED BY: JRA

ISSUED: May 28, 2009  
REVISED:

SHEET NO.  
**129 of 133**

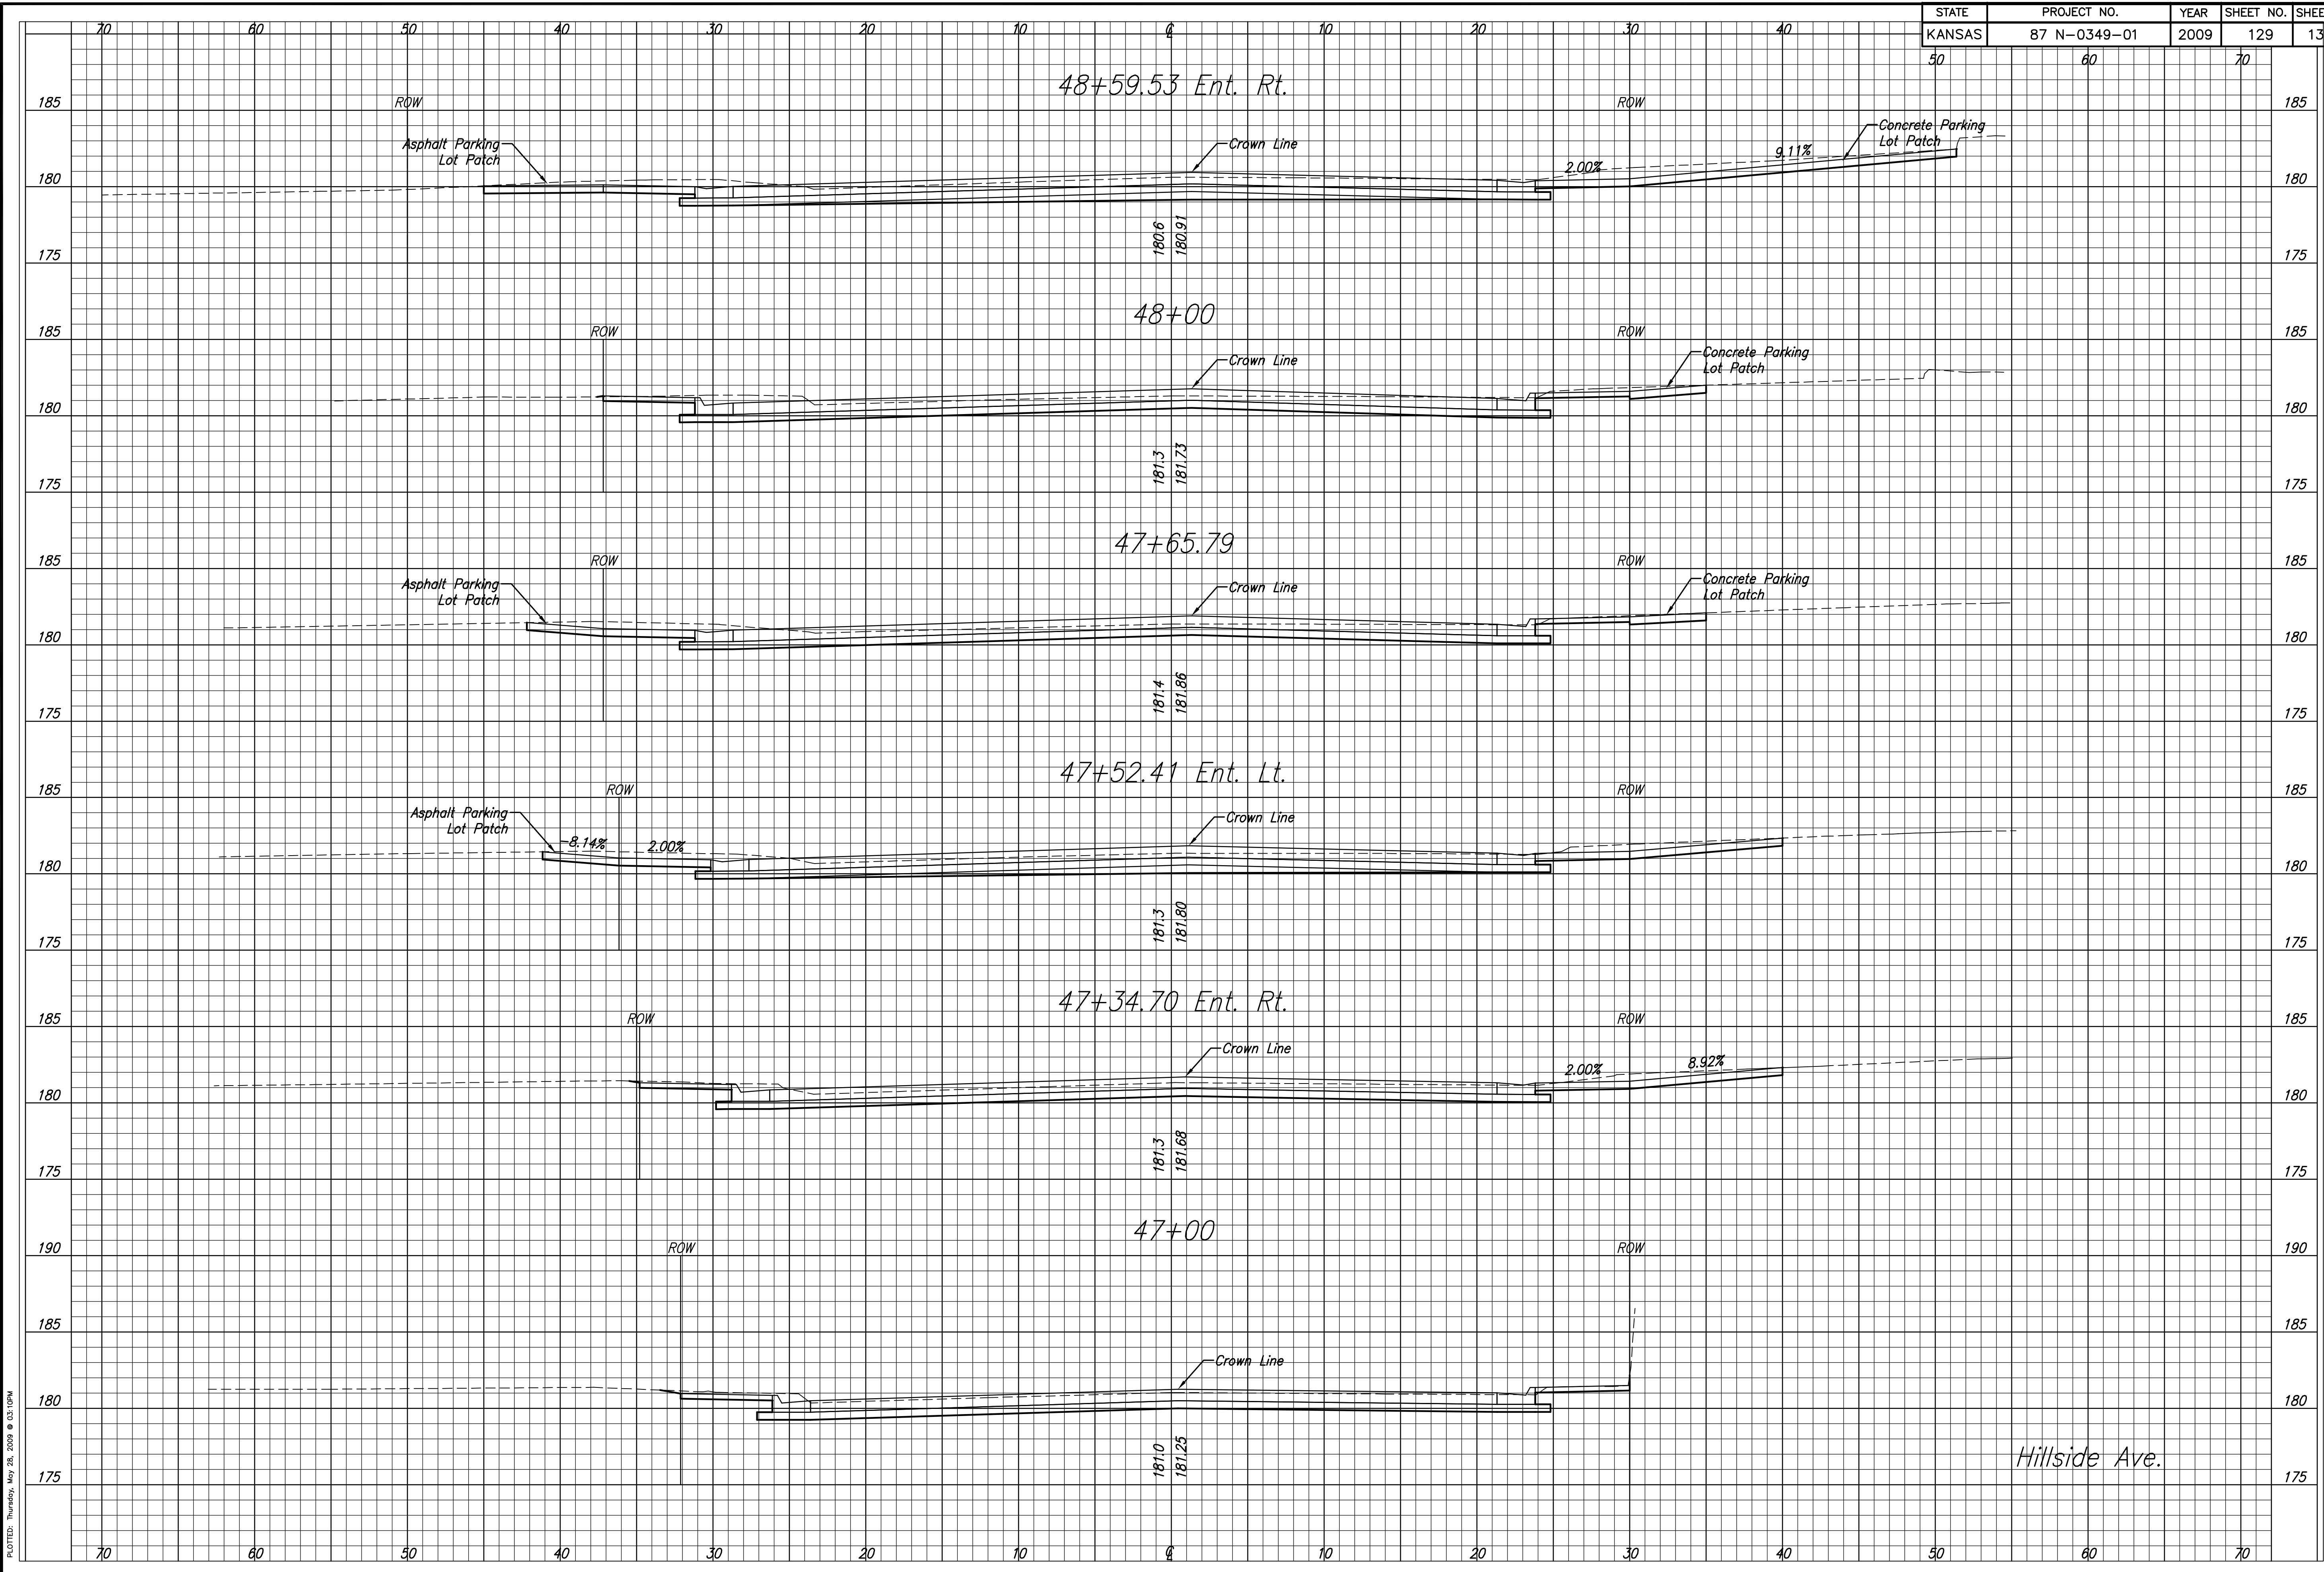

PLOT: Thursday, May 28, 2009 @ 03:10PM

J:\CIVIL\04179\DWG\SEC\04179\518.DWG