
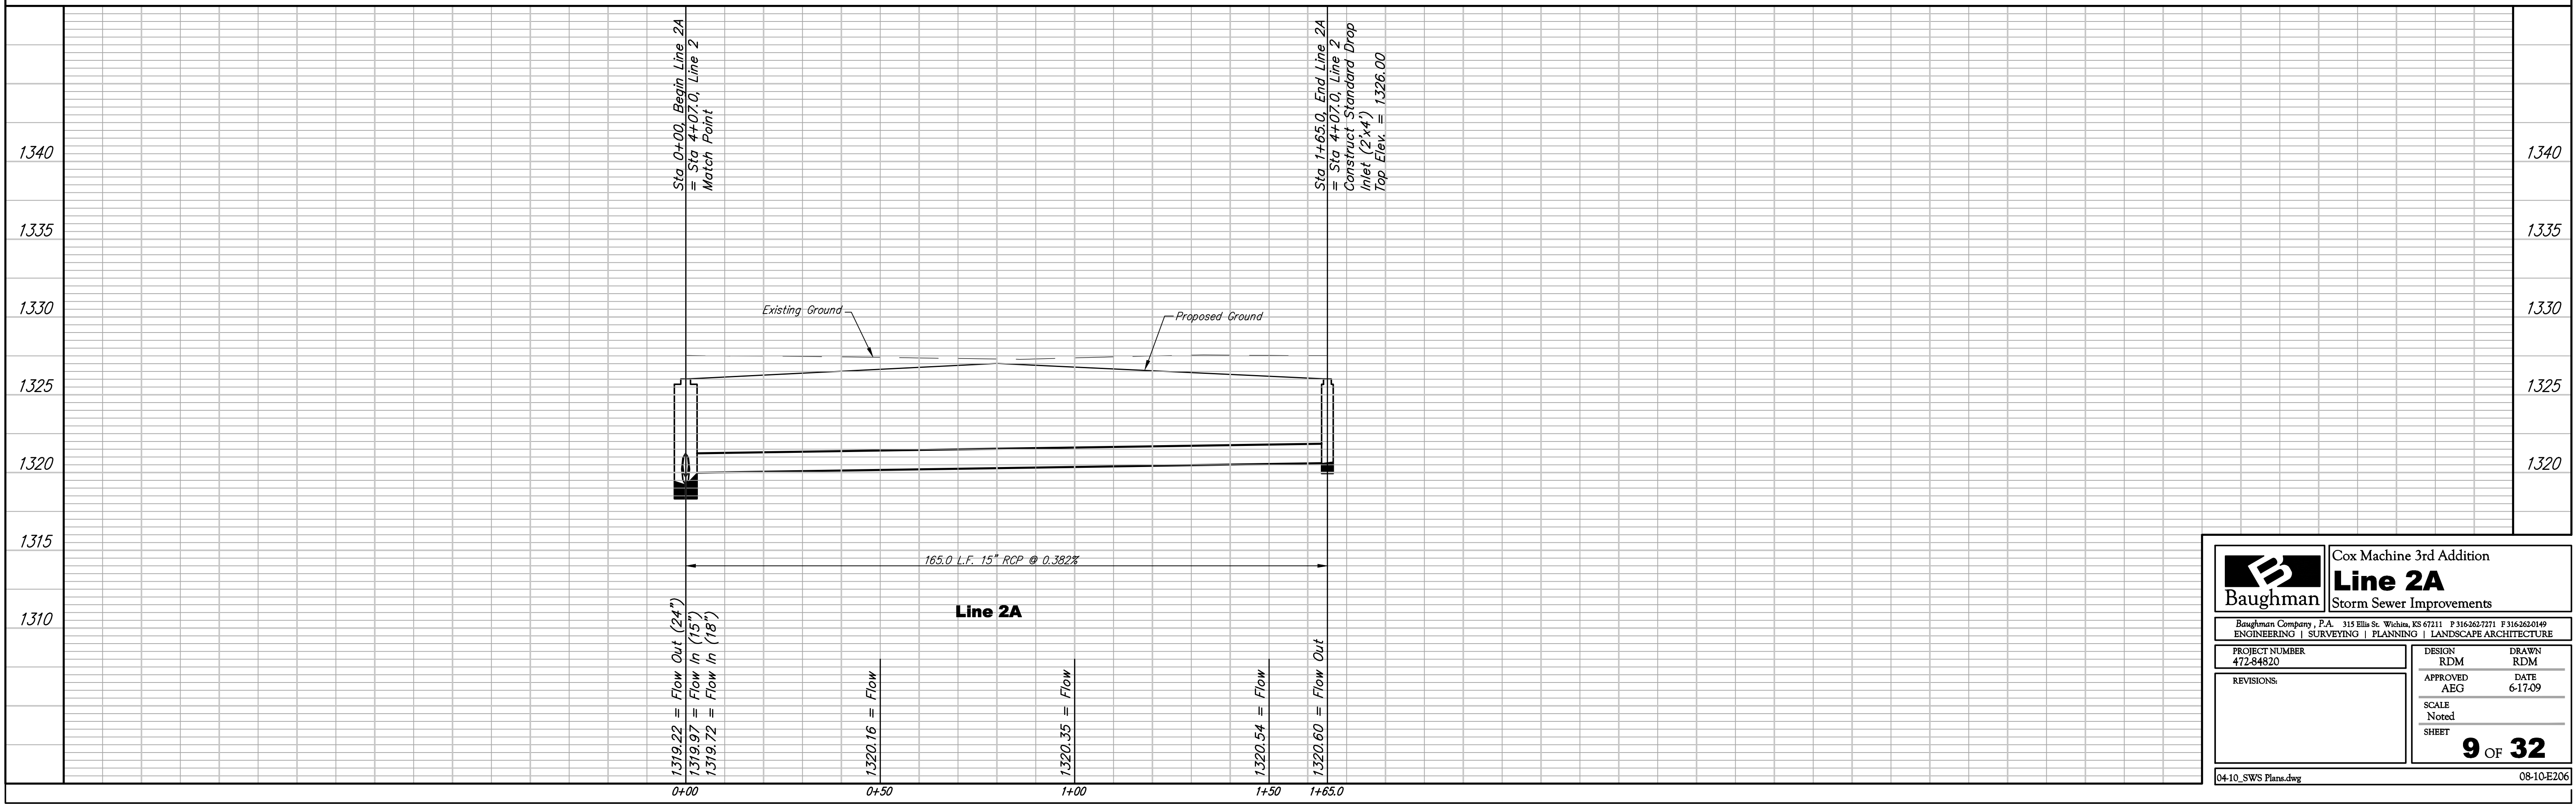
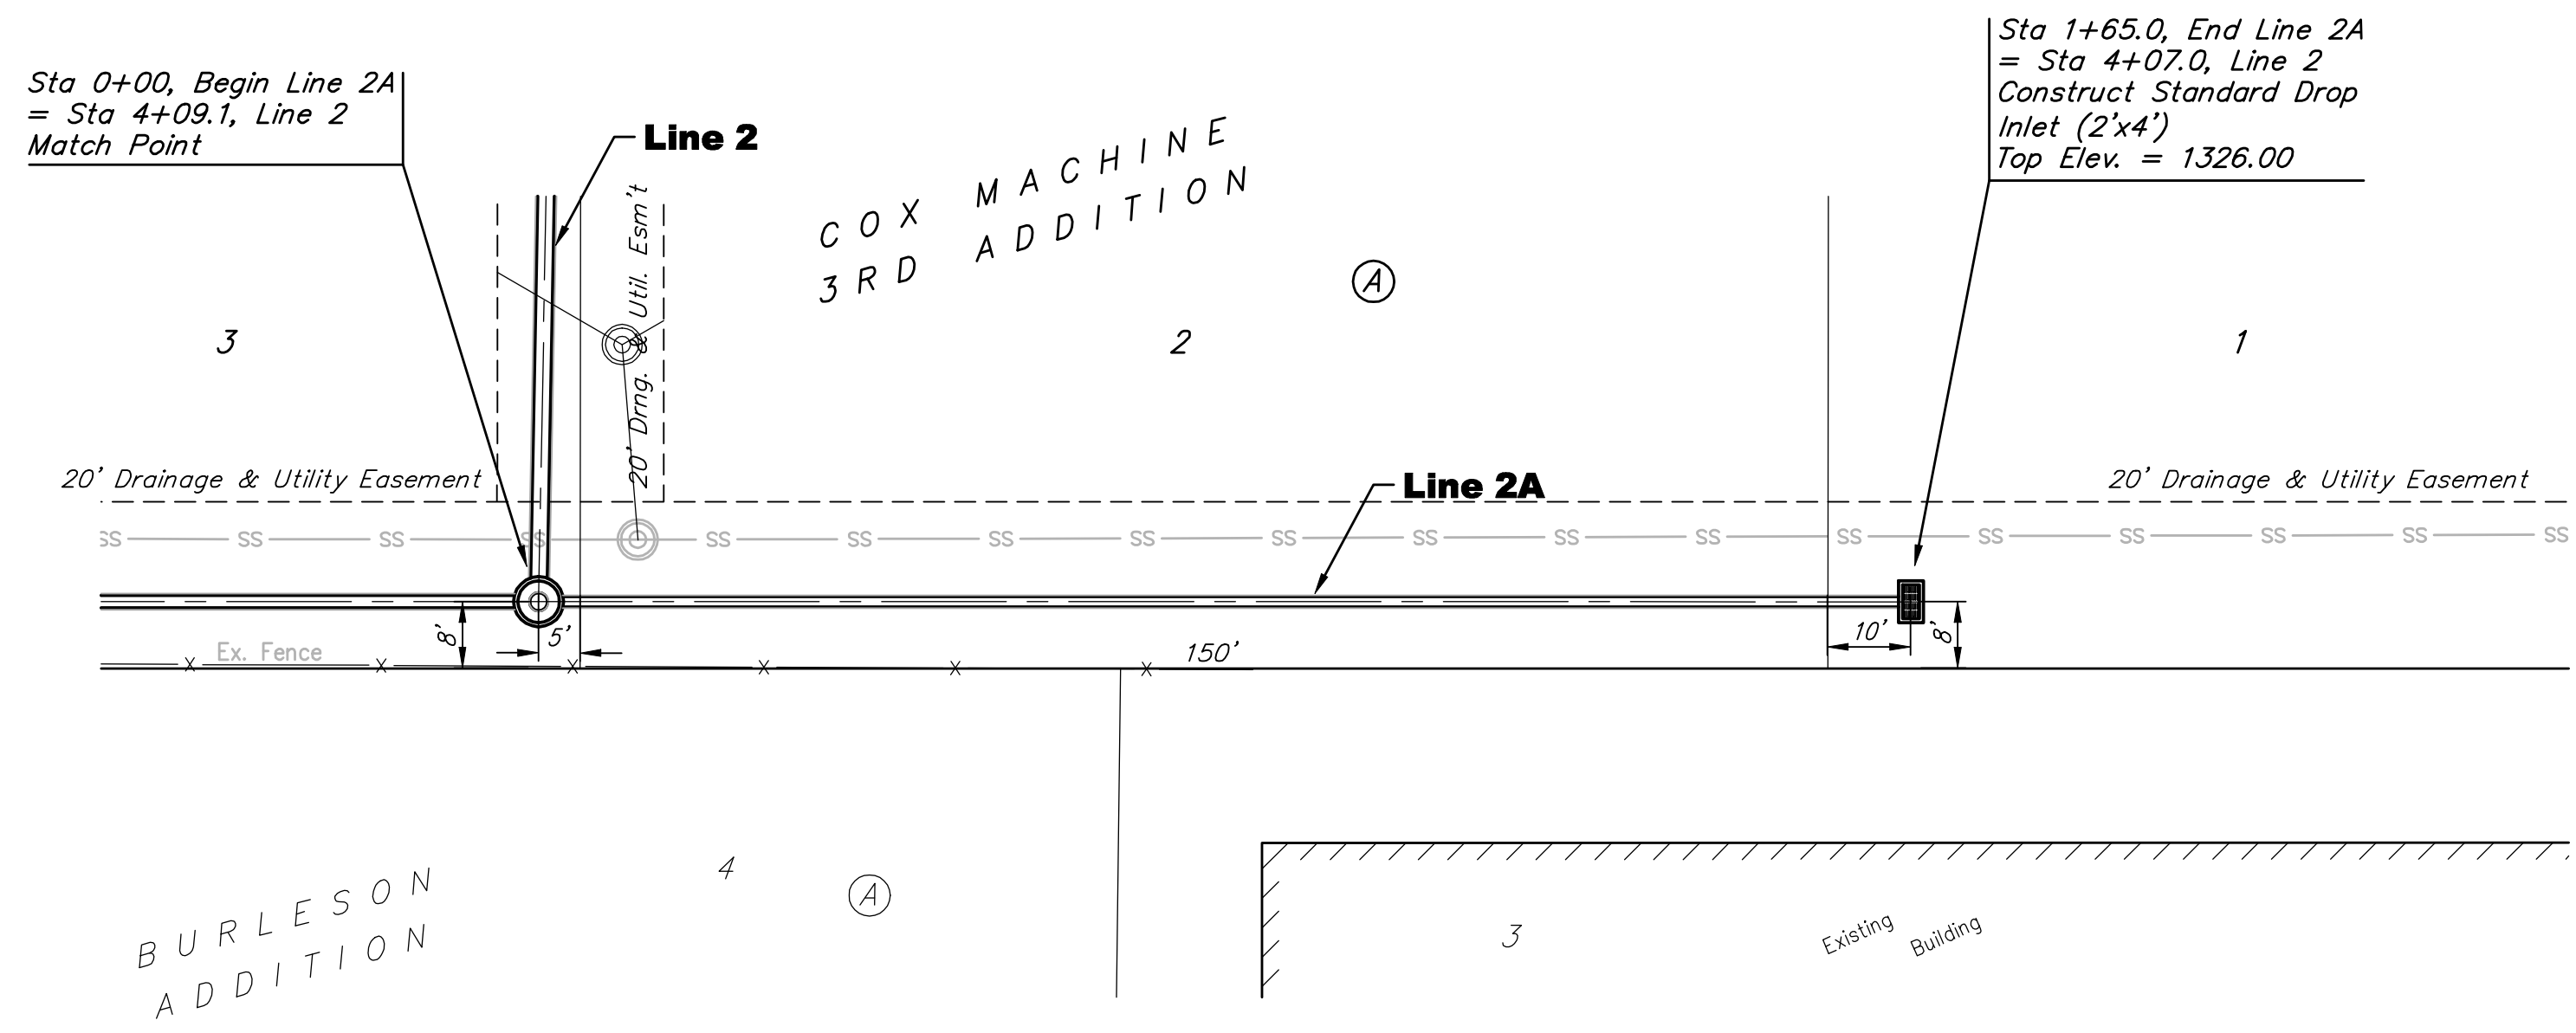


BENCHMARKS:

BM #1: CITY OF WICHITA BENCHMARK
DISC, 48.5' W. & 28' N. OF C. 21ST
STREET NORTH AND HOOVER STREET.
ELEV. = 1326.47 NGVD29

BM #2: RAIL ROAD SPIKE IN POWER
POLE 28' N. OF C. OF 21ST STREET
NORTH ALONG THE WEST LINE OF THE
PLAT.
ELEV. = 1327.25 NGVD29

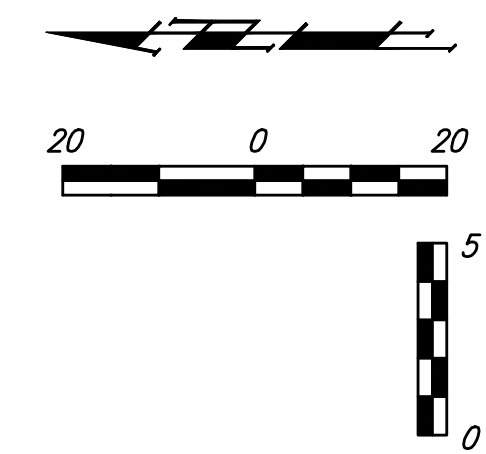

	Cox Machine 3rd Addition	
	Line 2A	
Storm Sewer Improvements		
<small>Baughman Company, P.A. 315 Ellis St. Wichita, KS 67211 P 316-262-7771 F 316-263-0149 ENGINEERING SURVEYING PLANNING LANDSCAPE ARCHITECTURE</small>		
PROJECT NUMBER 472-84820	DESIGN RDM	DRAWN RDM
REVISIONS:	APPROVED AEG	DATE 6-17-09
SCALE Noted		SHEET 9 OF 32
04-10_SWS Plans.dwg		08-10-E206