



RIVERSIDE ACRES ADDITION

JESSE E. EDWARDS ADDITION

LINE 3 - FORCE MAIN

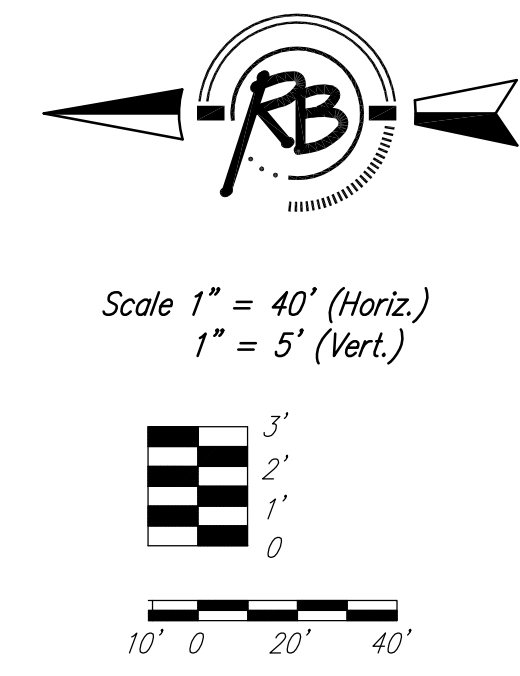

REVISED: 12/20/07

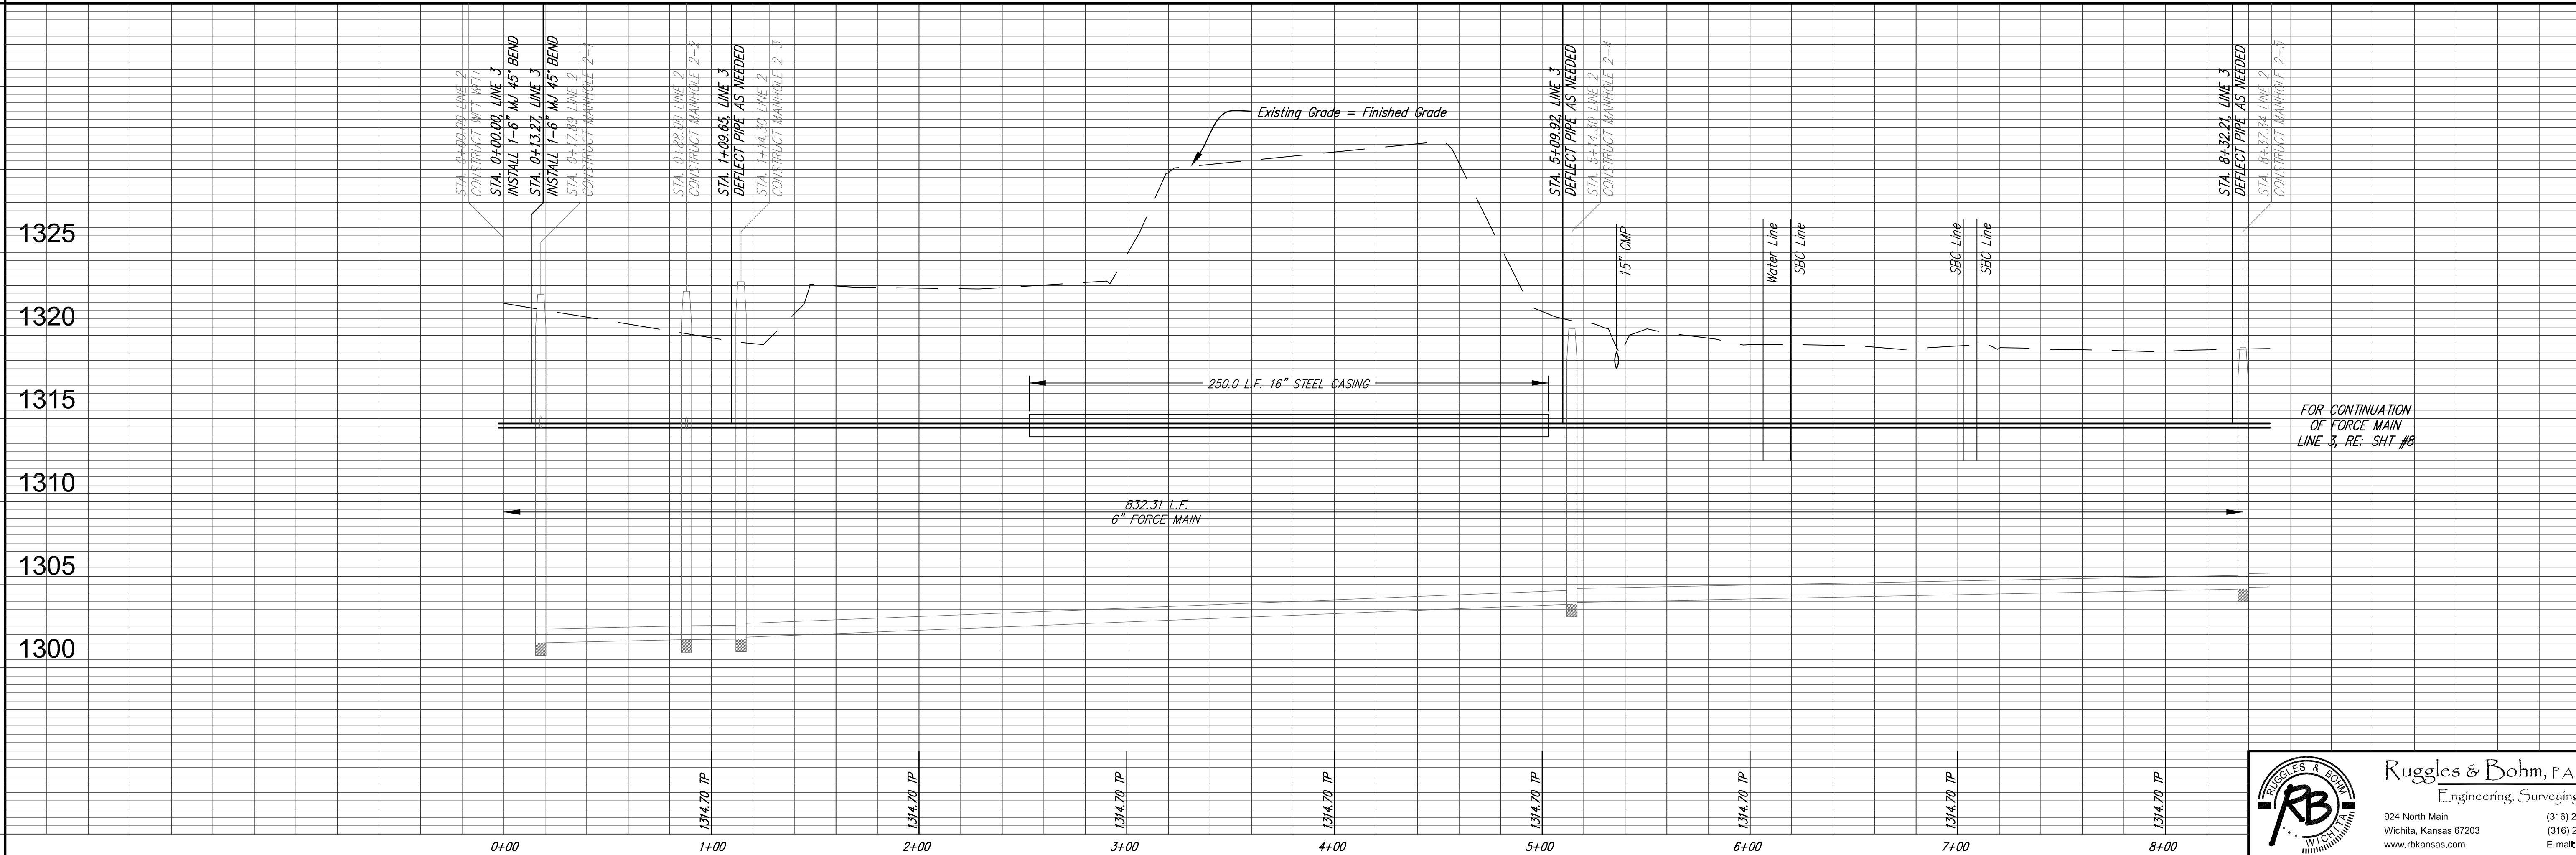

PROJECT NUMBER 468-83958	DESIGN PCD	DRAWN PCD	REVIEW 7/5/07
DRAWING FILE eng_base	UTILITY	DATE 4/21/08	REVIEW
SANITARY SEWER MAIN LINE 3, MAIN 16, SS #23 WICHITA, KANSAS		RB JOB 2686X	
		SHEET 7	
		OF 24	

Ruggles & Bohm, P.A.
Engineering, Surveying, Land Planning

924 North Main
Wichita, Kansas 67203
www.rbkansas.com

(316) 264-8008
(316) 264-4621 fax
E-mail: info@rbkansas.com