



SE 1/4, SEC. 29, T 26 S, R 1 E

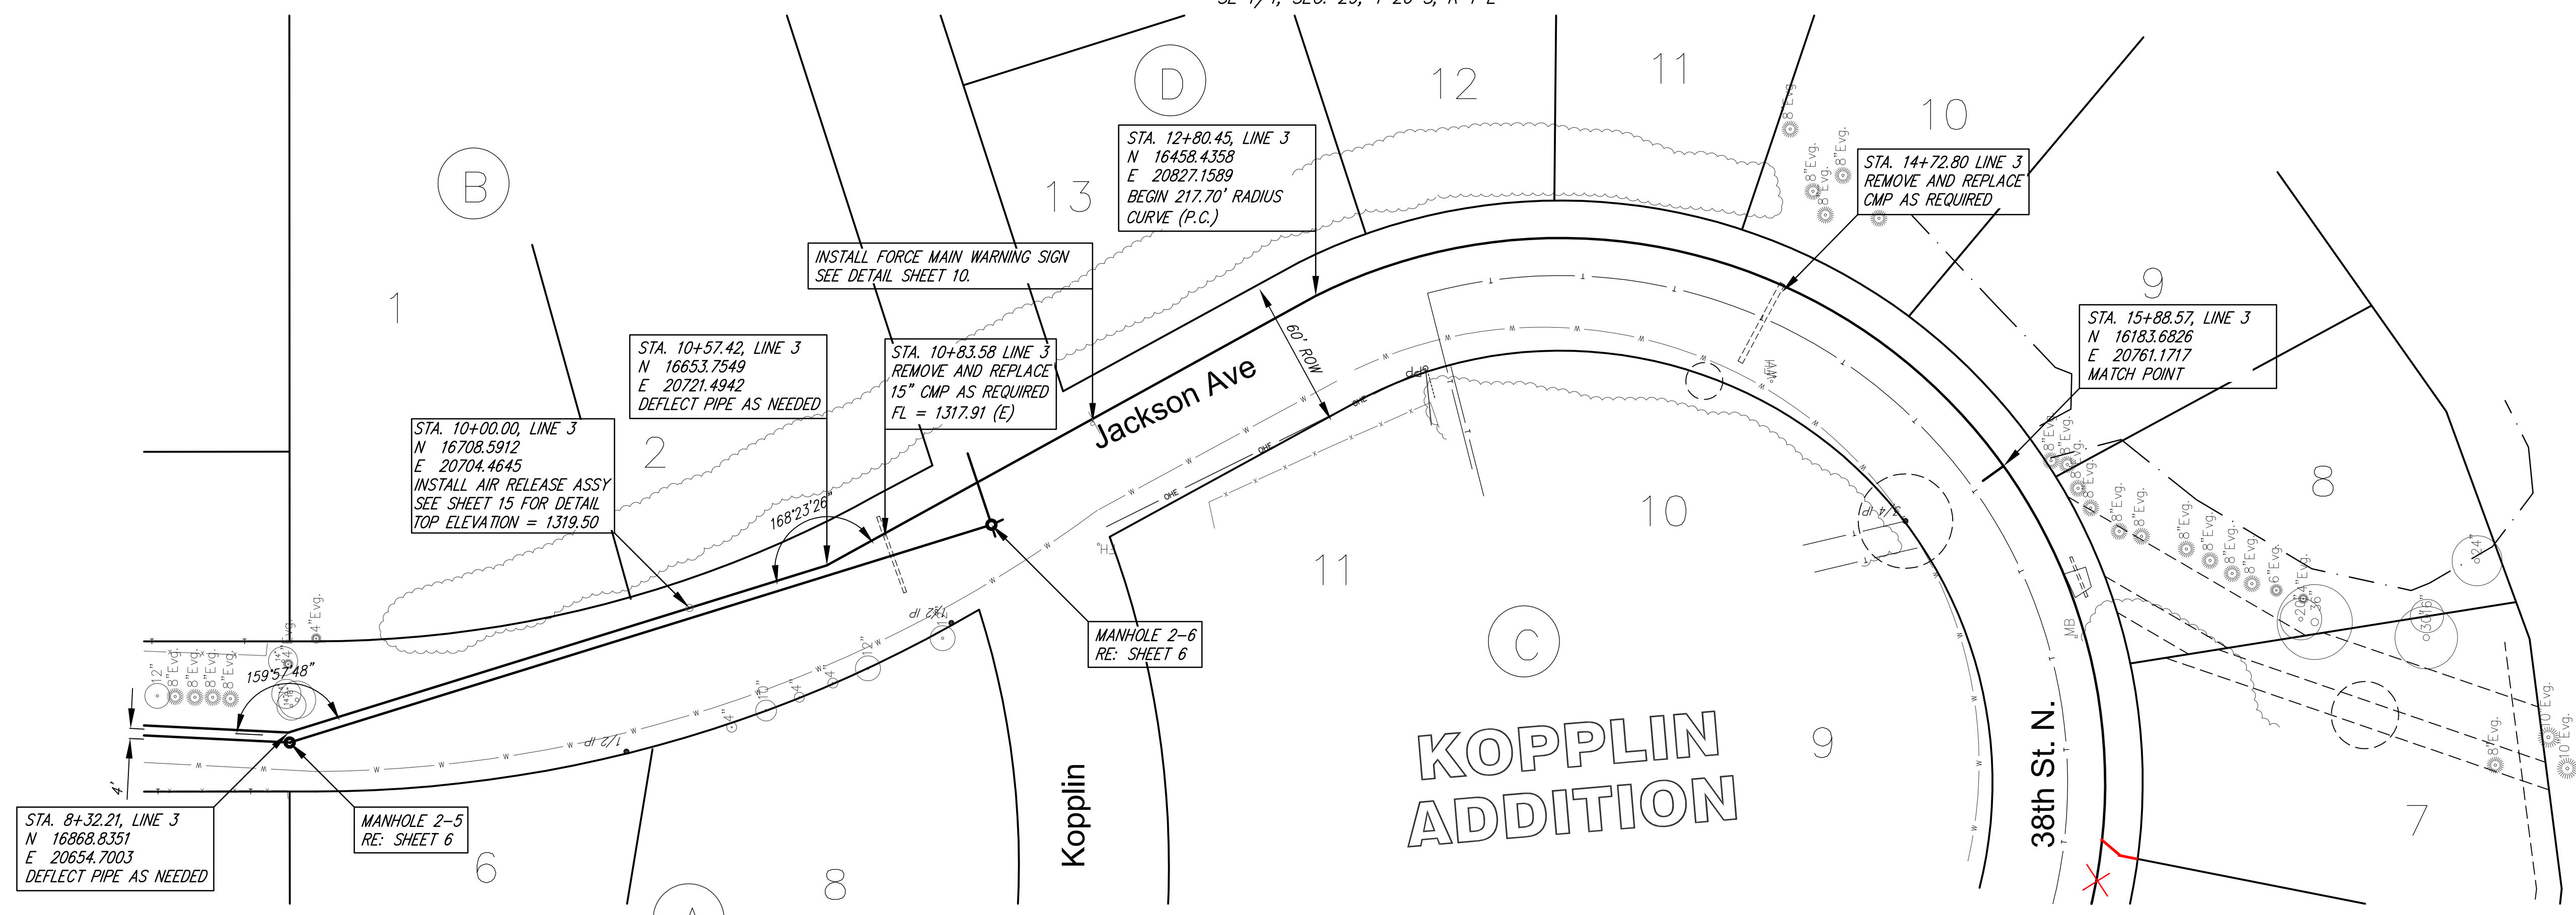


Scale 1" = 40' (Horiz.)
1" = 5' (Vert.)

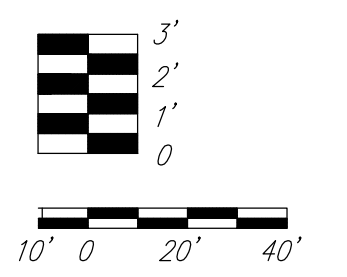

LINE 3 - FORCE MAIN

REVISED: 12/20/07

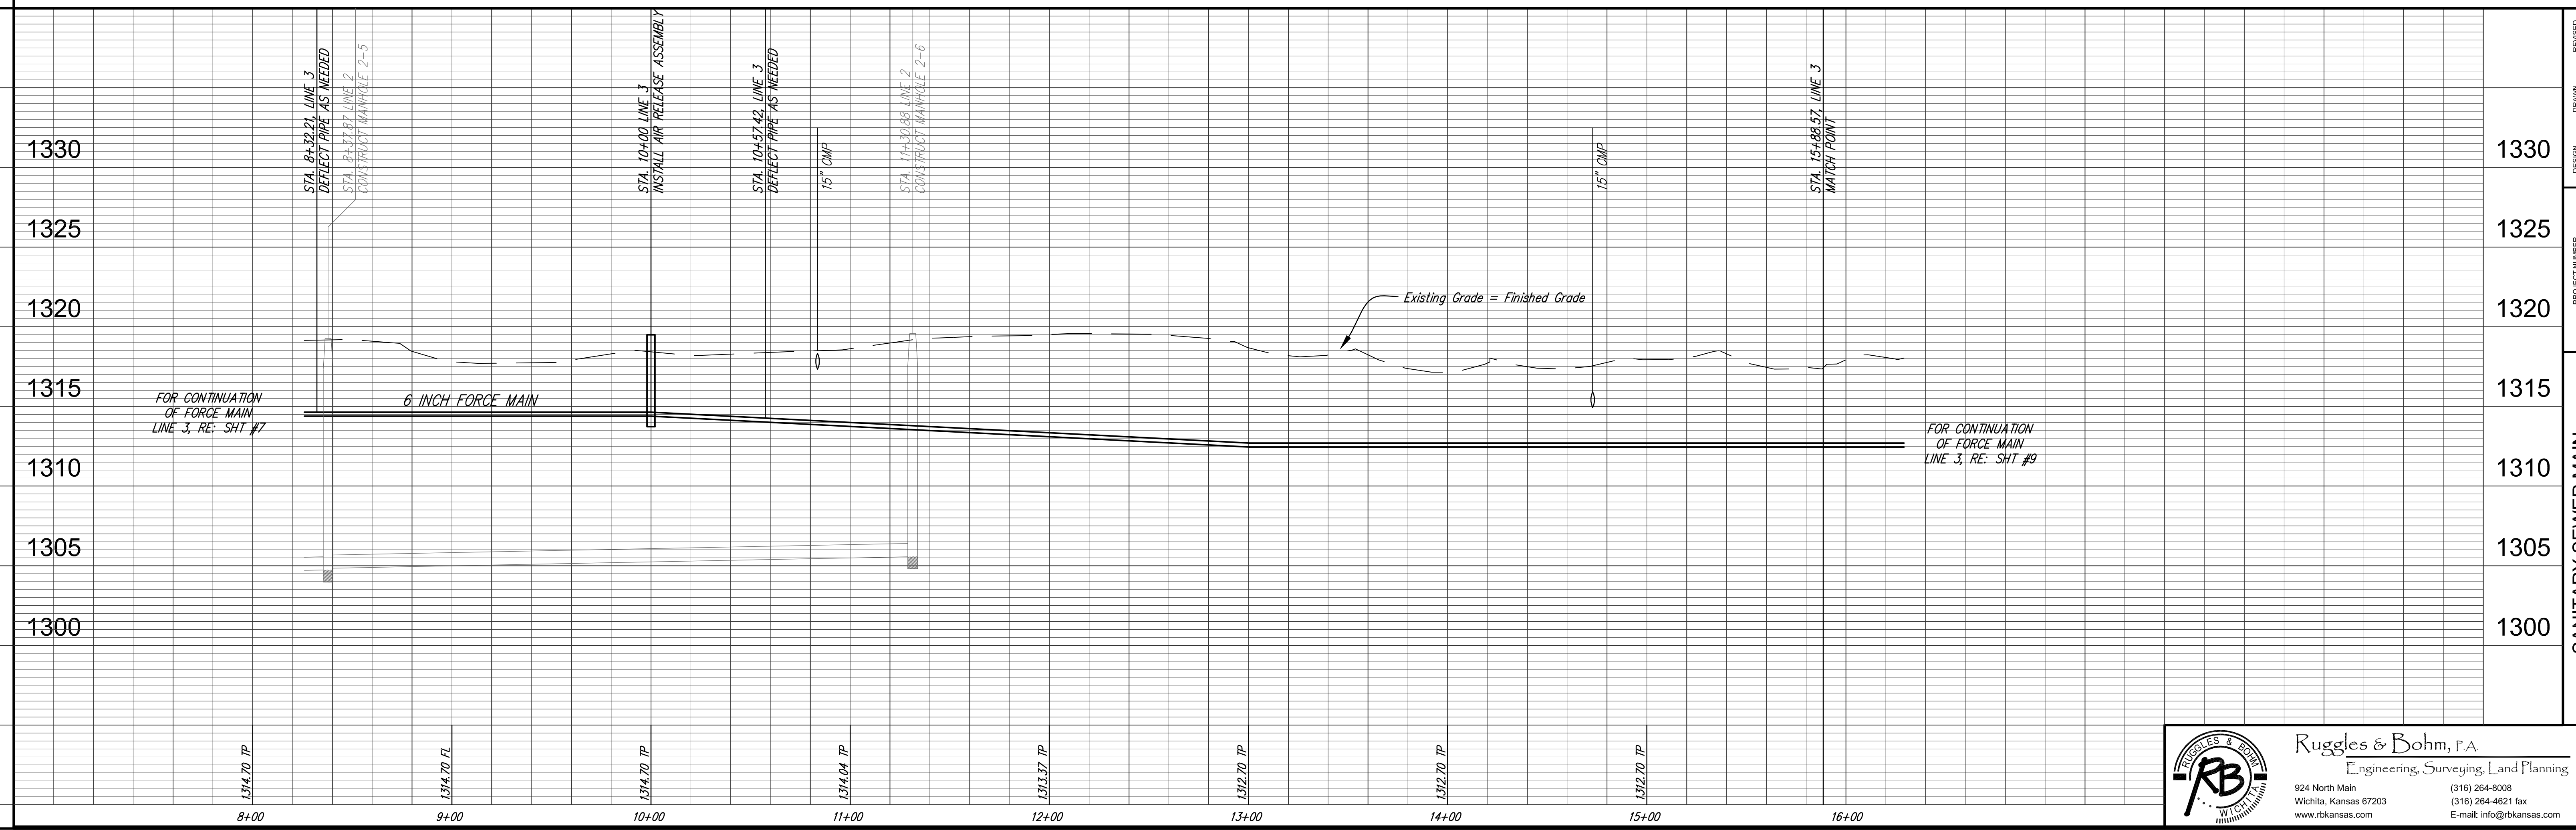

REVISION	DATE	REVIEW
DESIGN	DATE	UTILITY
DRAWN	DATE	REVIEW
PROJECT NUMBER	468-83958	DRAWING FILE
eng_base		
SANITARY SEWER MAIN		
LINE 3, MAIN 16, SS #23		
WICHITA, KANSAS		

Ruggles & Bohm, P.A.
Engineering, Surveying, Land Planning

924 North Main
Wichita, Kansas 67203
www.rbkansas.com

(316) 264-8008
(316) 264-4621 fax
E-mail: info@rbkansas.com

RB JOB
2686X

SHEET
8

OF
24