


STATE	PROJECT NO.	YEAR	SHEET NO.	SHEETS
KANSAS	87N-0135-01	2005	7	137

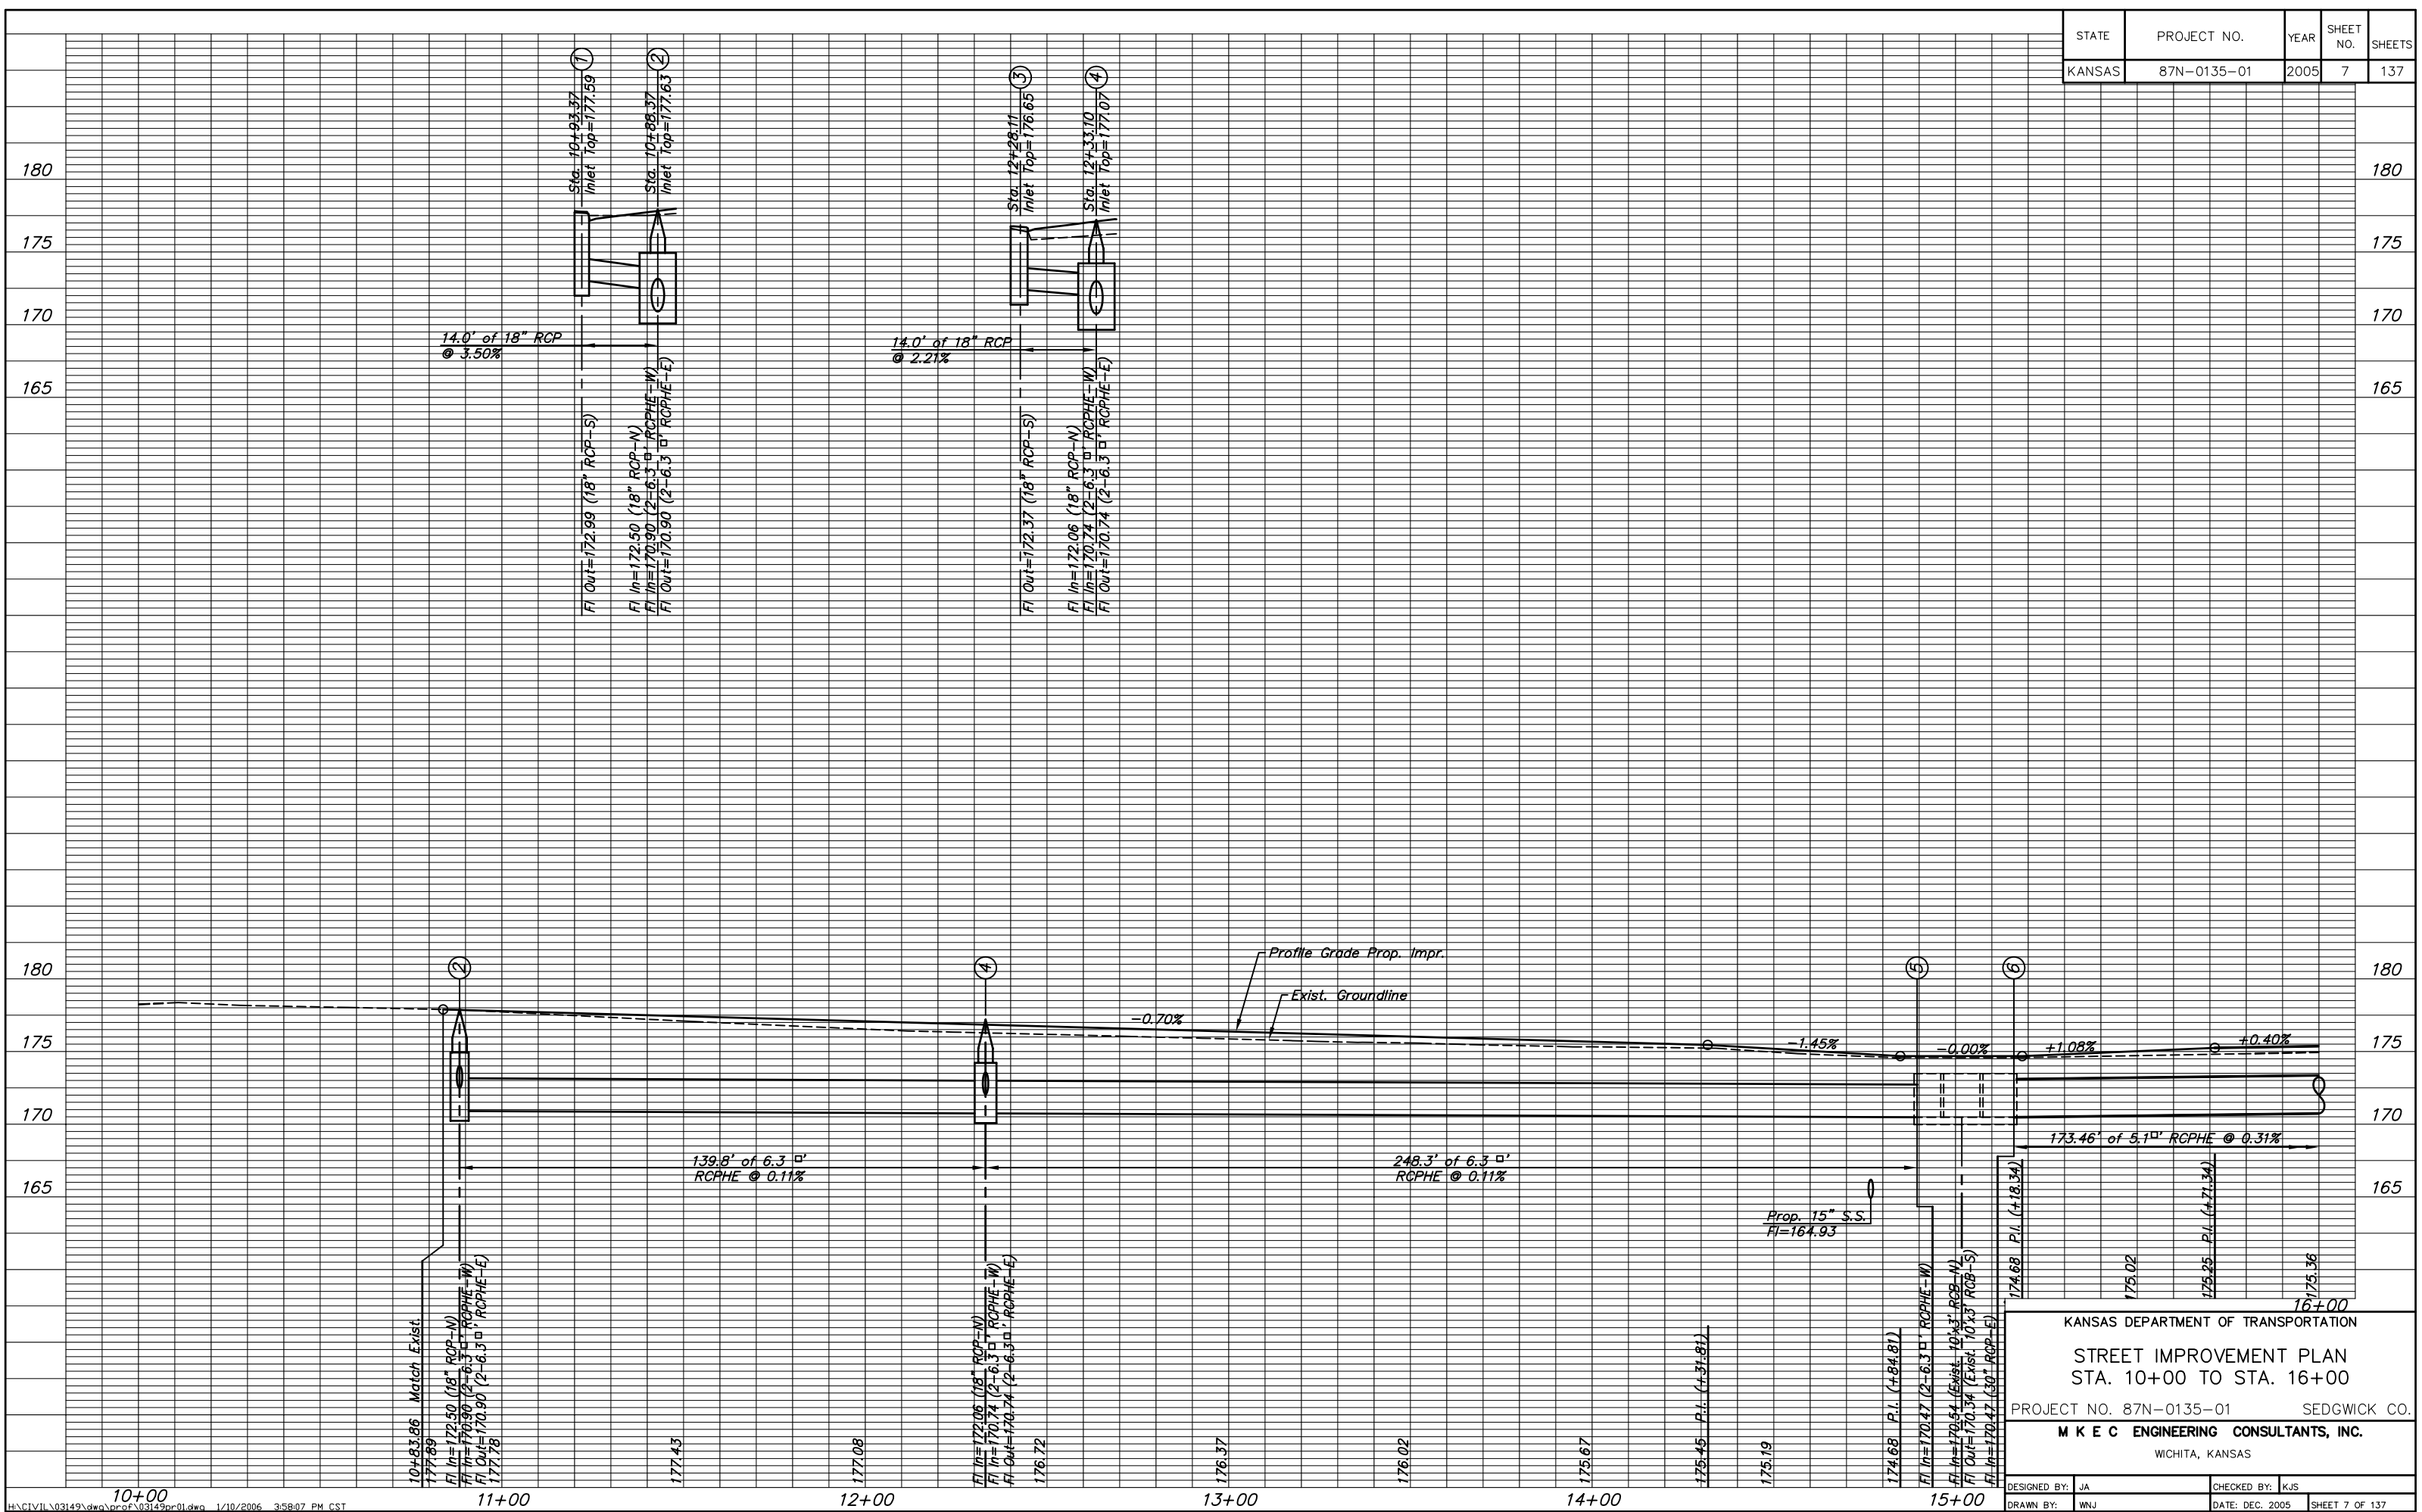

H:\CIVIL\03149\dwg\p03149r01.dwg 1/10/2006 3:58:07 PM CST

KANSAS DEPARTMENT OF TRANSPORTATION
STREET IMPROVEMENT PLAN
 STA. 10+00 TO STA. 16+00
 PROJECT NO. 87N-0135-01 SEDGWICK CO.
M K E C ENGINEERING CONSULTANTS, INC.
 WICHITA, KANSAS

DESIGNED BY: JA CHECKED BY: KJS
 DRAWN BY: WNJ DATE: DEC. 2005 SHEET 7 OF 137