


STATE	PROJECT NO.	YEAR	SHEET NO.	SHEETS
KANSAS	87N-0135-01	2005	11	137

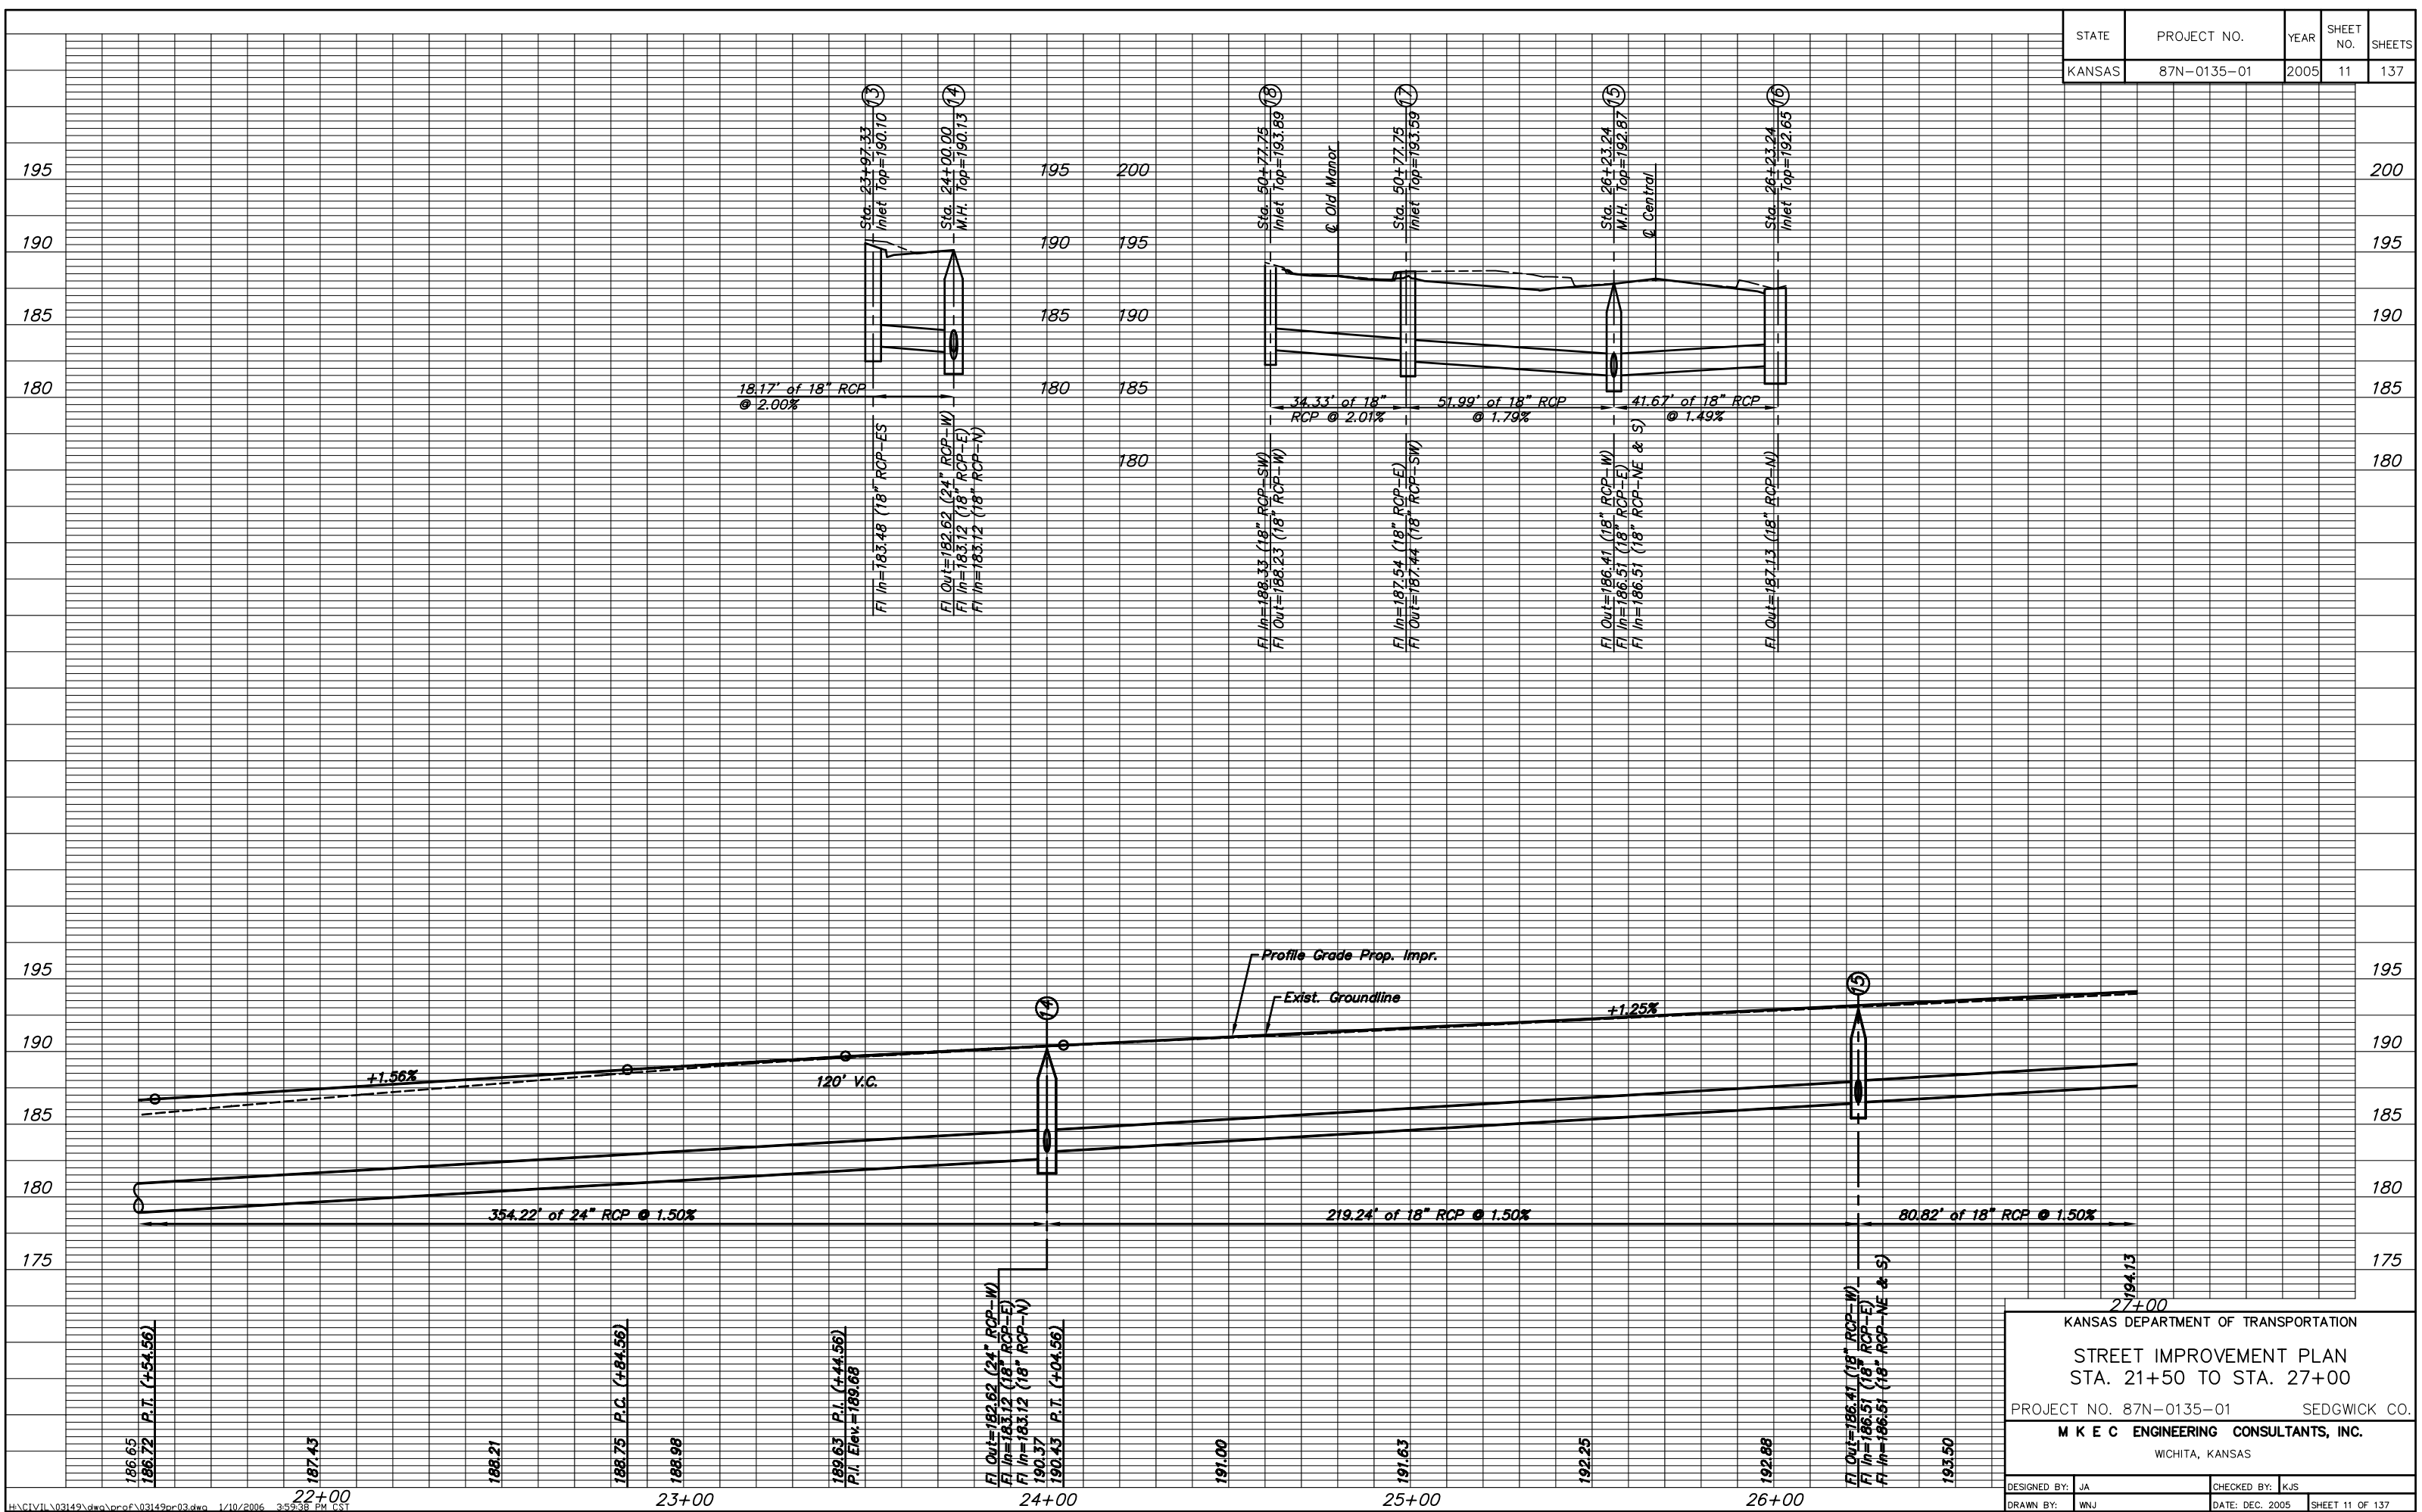

KANSAS DEPARTMENT OF TRANSPORTATION

**STREET IMPROVEMENT PLAN**  
STA. 21+50 TO STA. 27+00

PROJECT NO. 87N-0135-01 SEDGWICK CO.

**M K E C ENGINEERING CONSULTANTS, INC.**  
WICHITA, KANSAS

DESIGNED BY: JA	CHECKED BY: KJS
DRAWN BY: WNJ	DATE: DEC. 2005

SHEET 11 OF 137