


STATE	PROJECT NO.	YEAR	SHEET NO.	SHEETS
KANSAS	87N-0135-01	2005	13	137

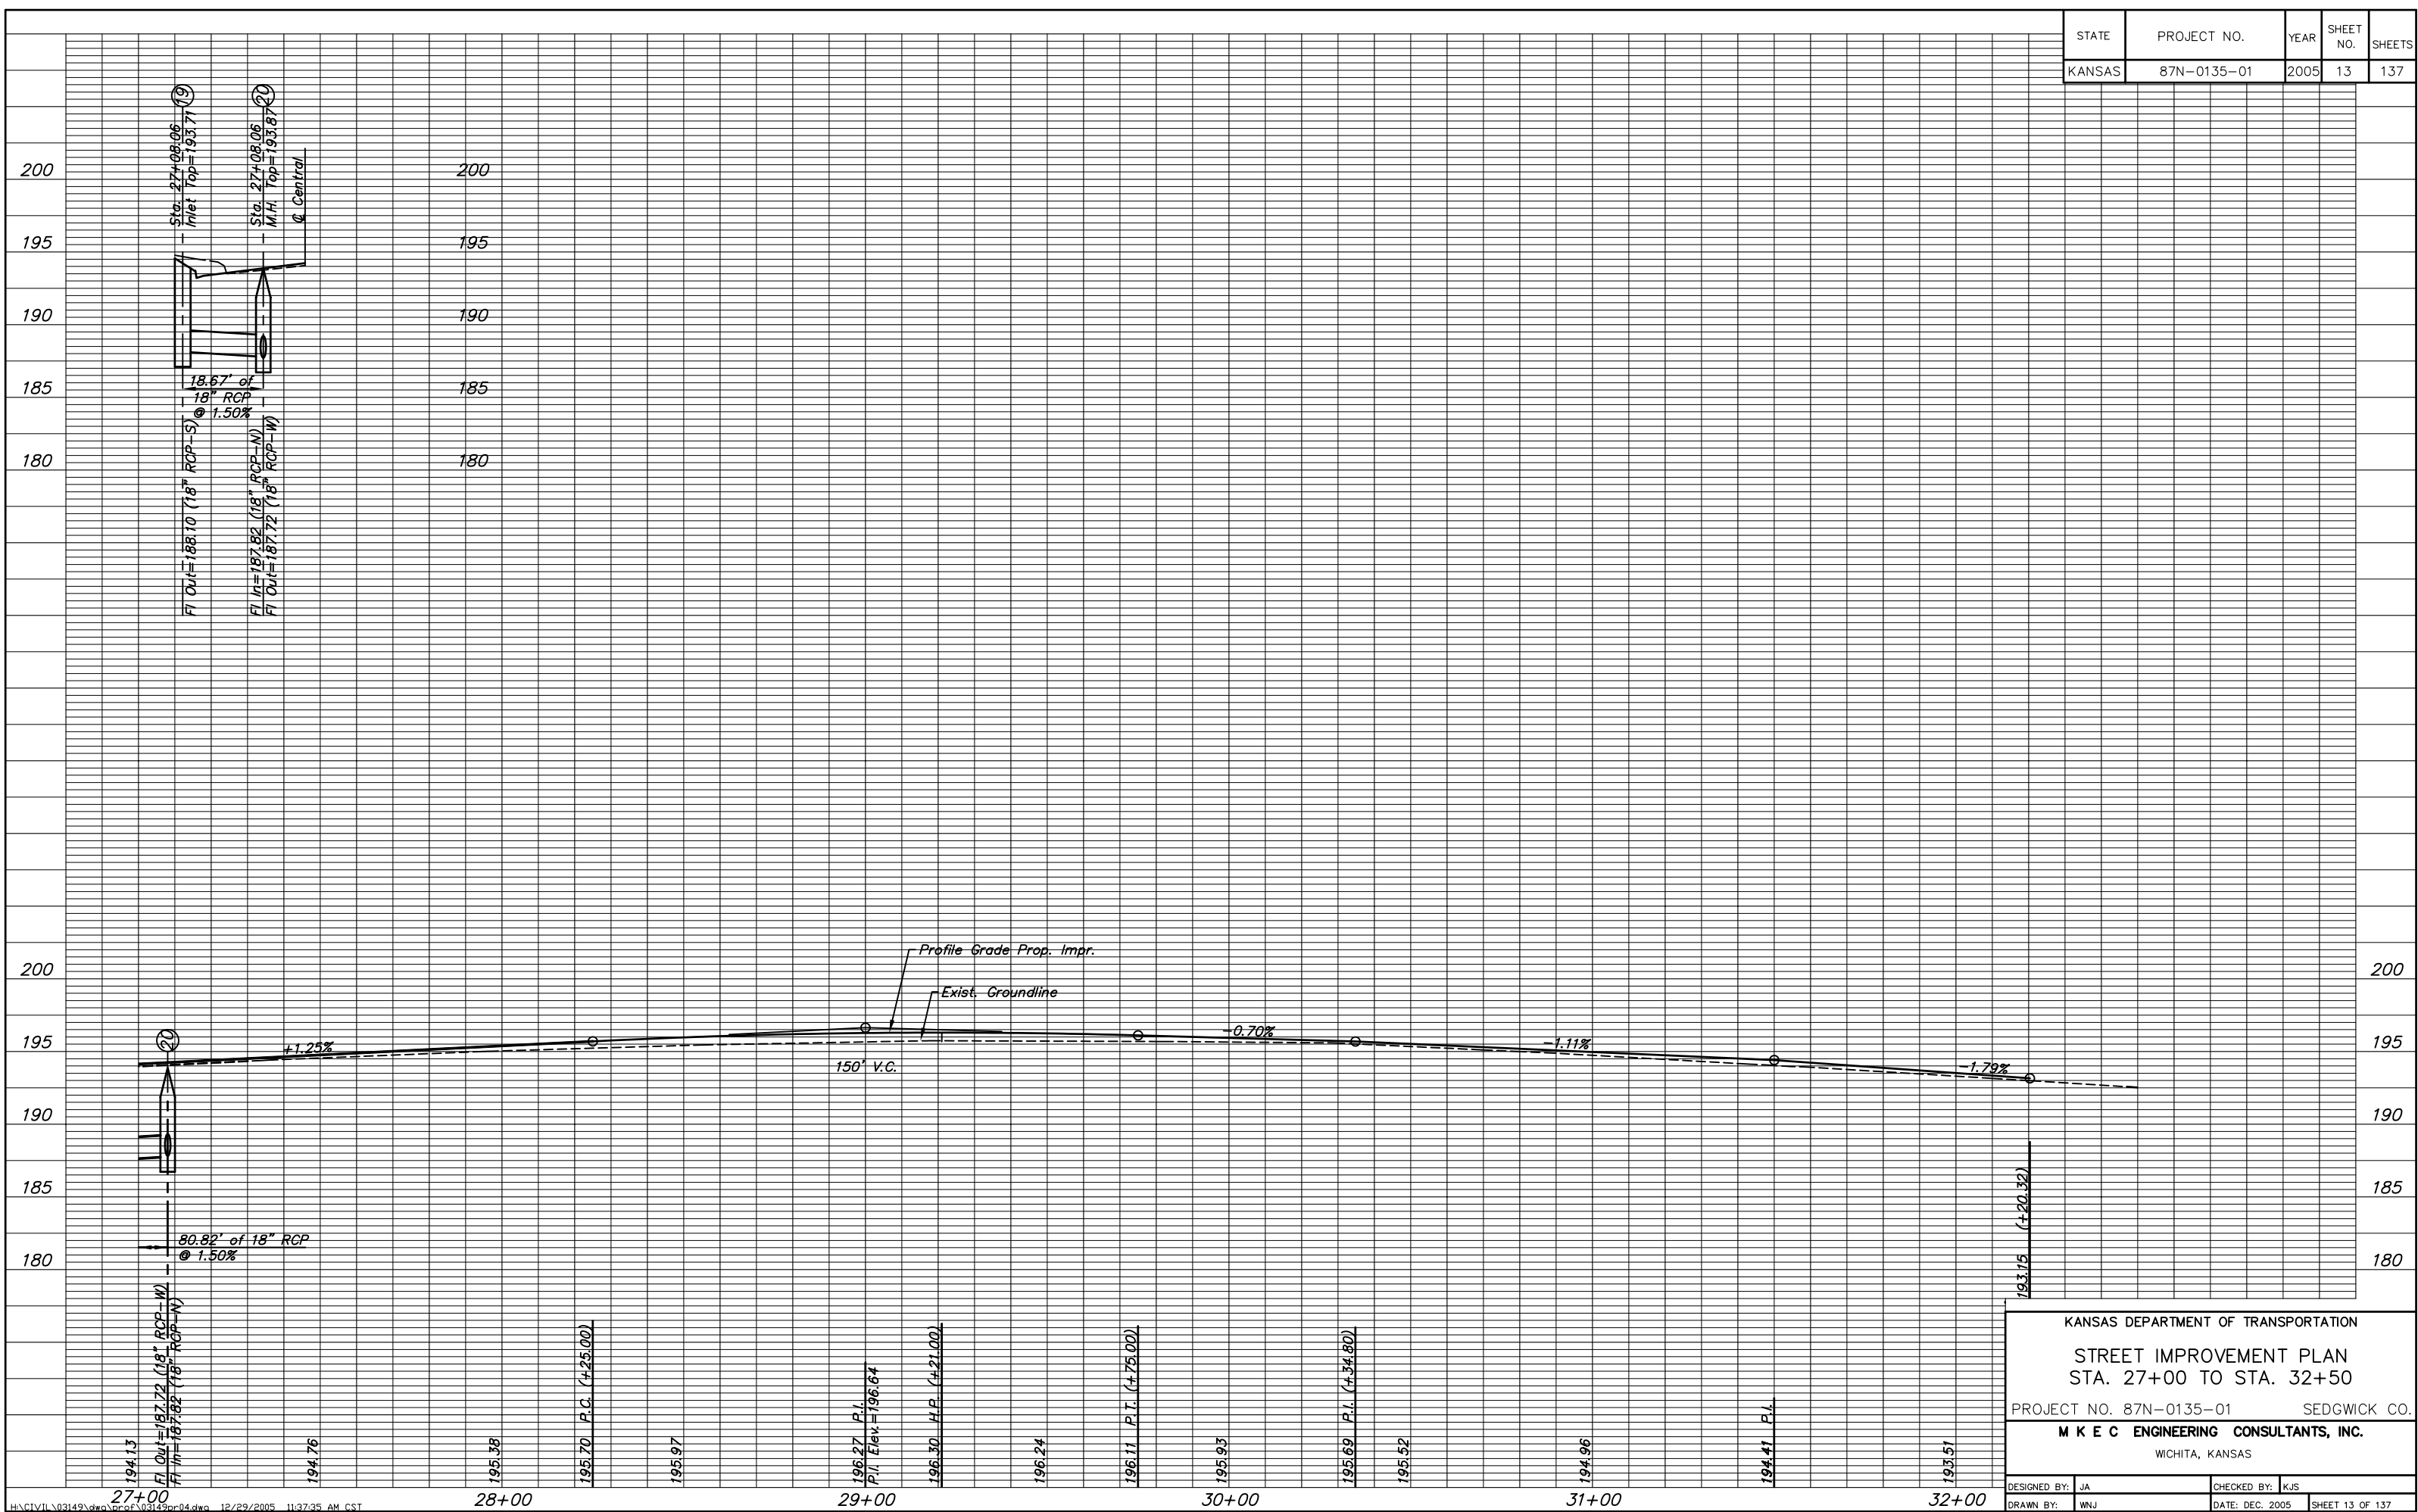

KANSAS DEPARTMENT OF TRANSPORTATION
STREET IMPROVEMENT PLAN
STA. 27+00 TO STA. 32+50
PROJECT NO. 87N-0135-01 SEDGWICK CO.
M K E C ENGINEERING CONSULTANTS, INC.
WICHITA, KANSAS

DESIGNED BY: JA	CHECKED BY: KJS
DRAWN BY: WNJ	DATE: DEC. 2005 SHEET 13 OF 137