


STATE	PROJECT NO.	YEAR	SHEET NO.	SHEETS
KANSAS	87N-0135-01	2005	23	137

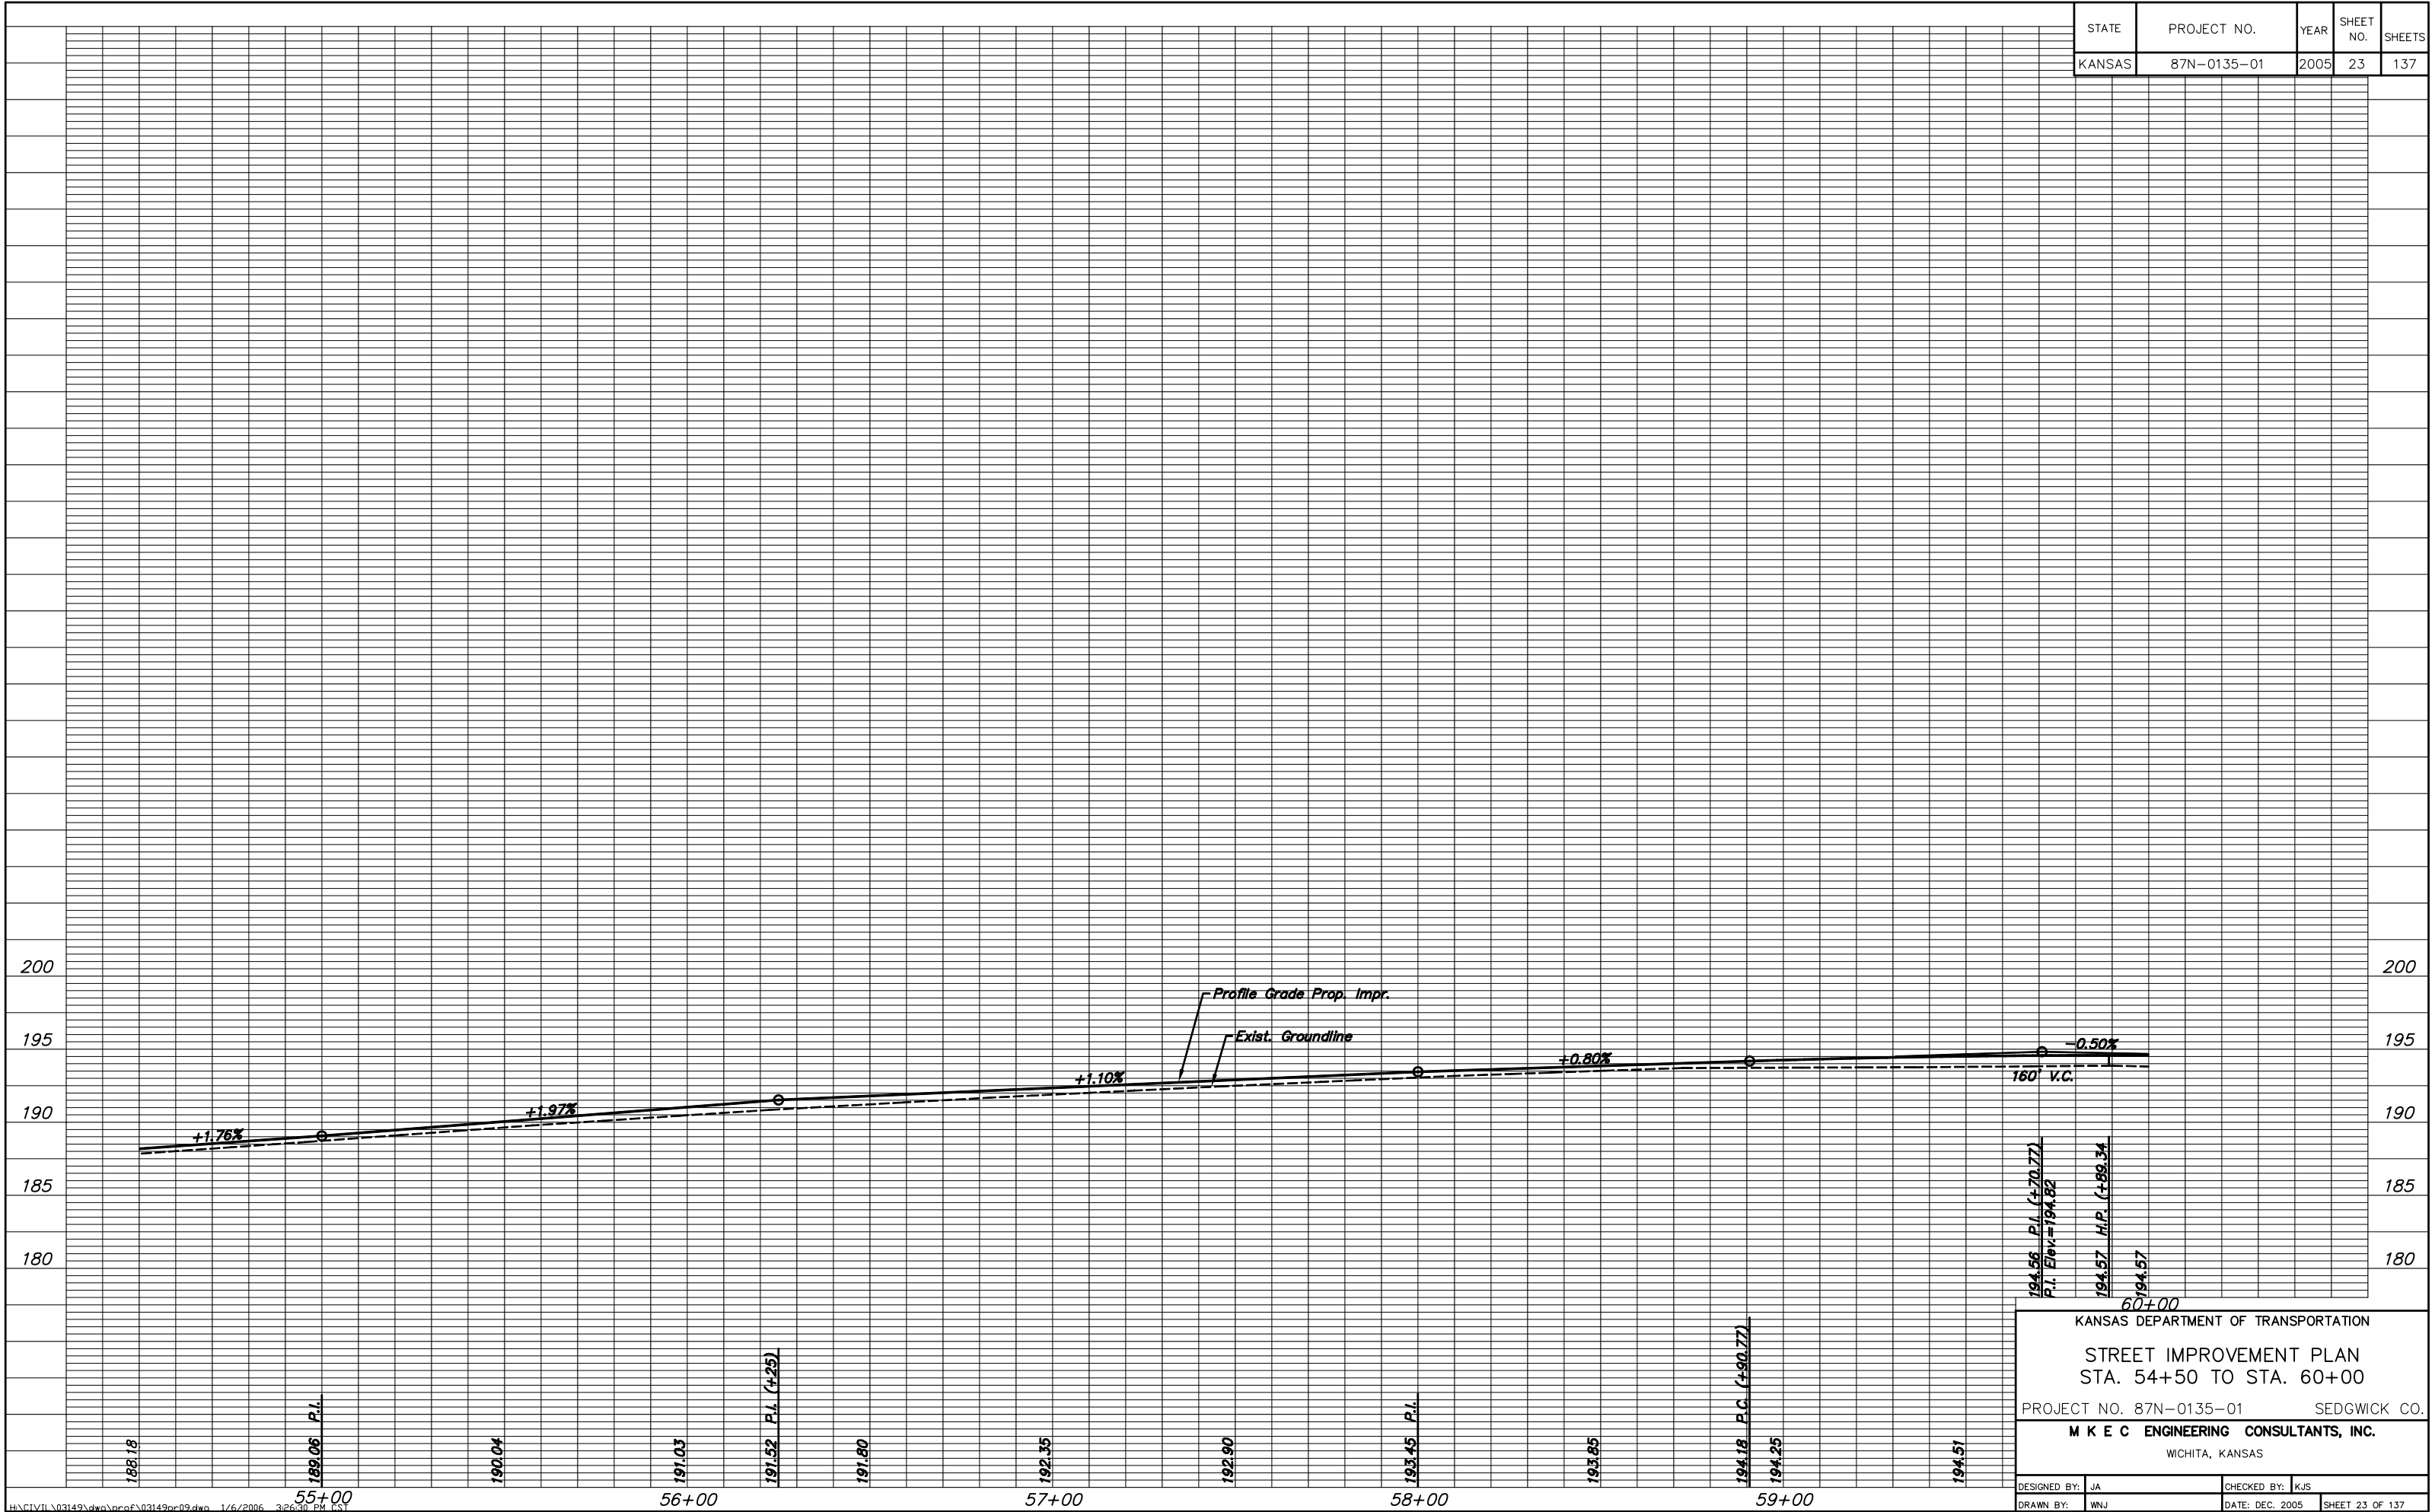

KANSAS DEPARTMENT OF TRANSPORTATION  
**STREET IMPROVEMENT PLAN**  
 STA. 54+50 TO STA. 60+00  
 PROJECT NO. 87N-0135-01 SEDGWICK CO.  
**M K E C ENGINEERING CONSULTANTS, INC.**  
 WICHITA, KANSAS

DESIGNED BY: JA	CHECKED BY: KJS
DRAWN BY: WNJ	DATE: DEC. 2005 SHEET 23 OF 137