


STATE	PROJECT NO.	YEAR	SHEET NO.	SHEETS
KANSAS	87N-0135-01	2005	110	137
60	70			80

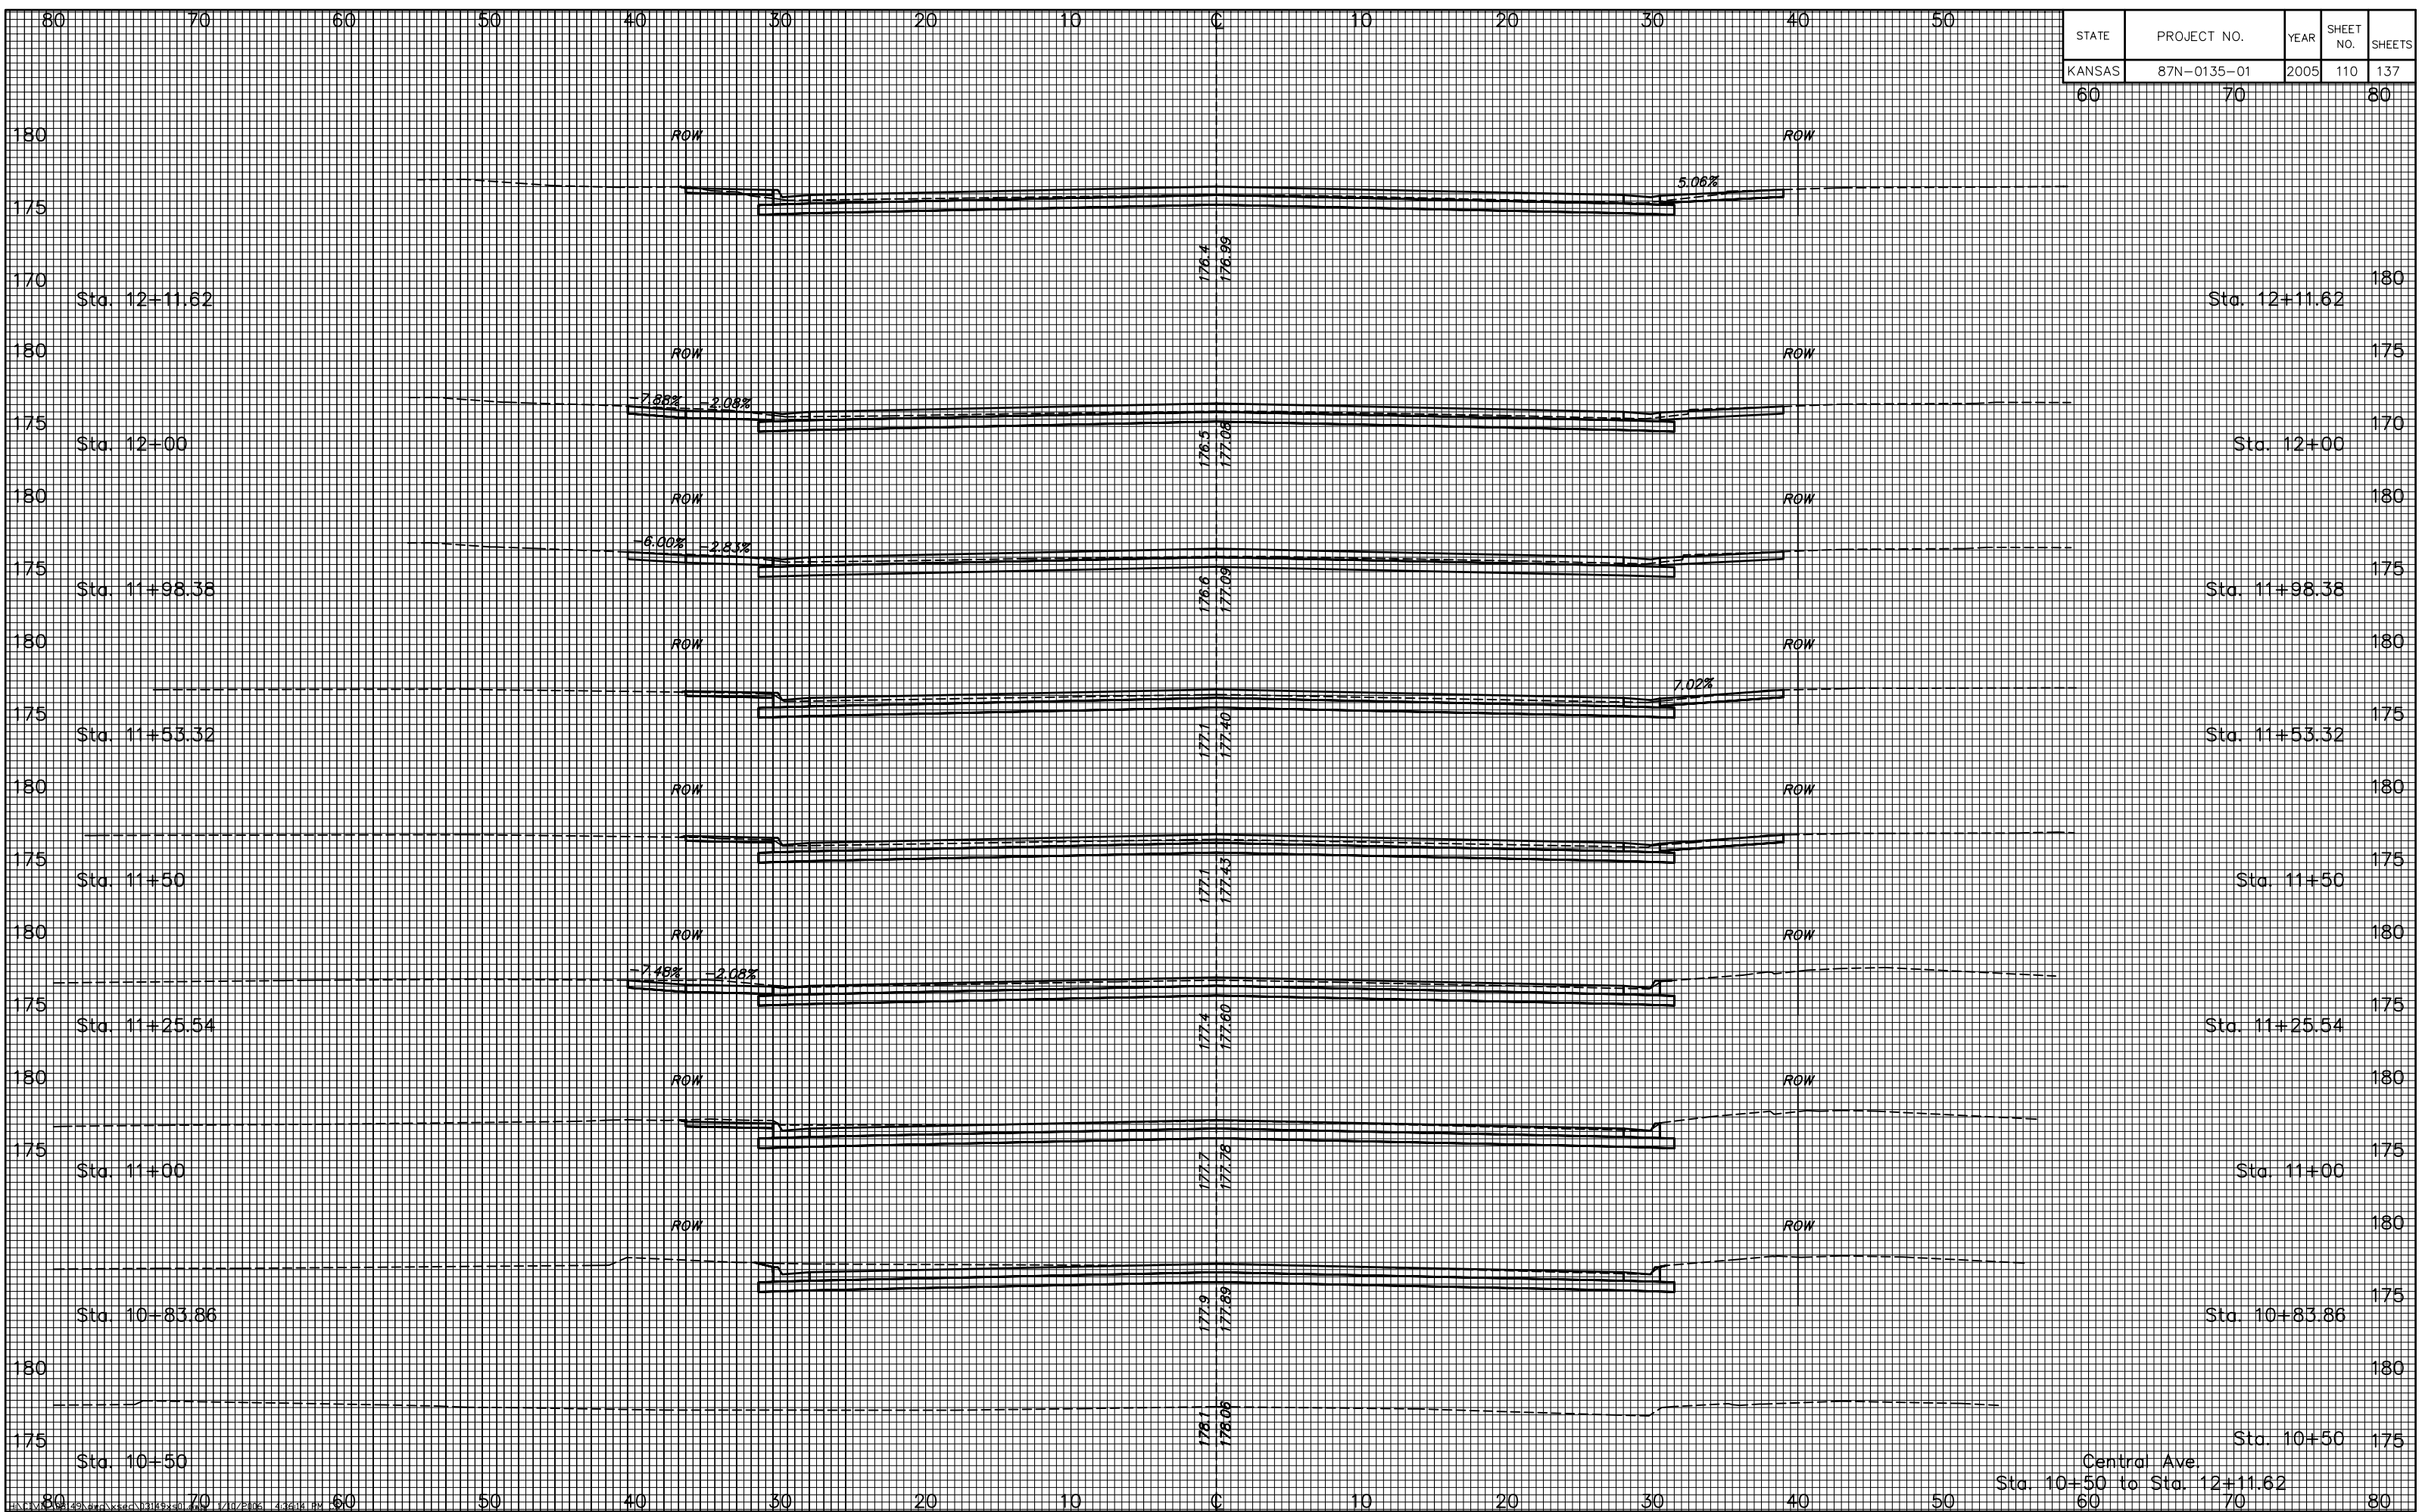

Central Ave
 Sta. 10+50 to Sta. 12+11.62