


STATE	PROJECT NO.	YEAR	SHEET NO.	SHEETS
KANSAS	87N-0135-01	2005	112	137

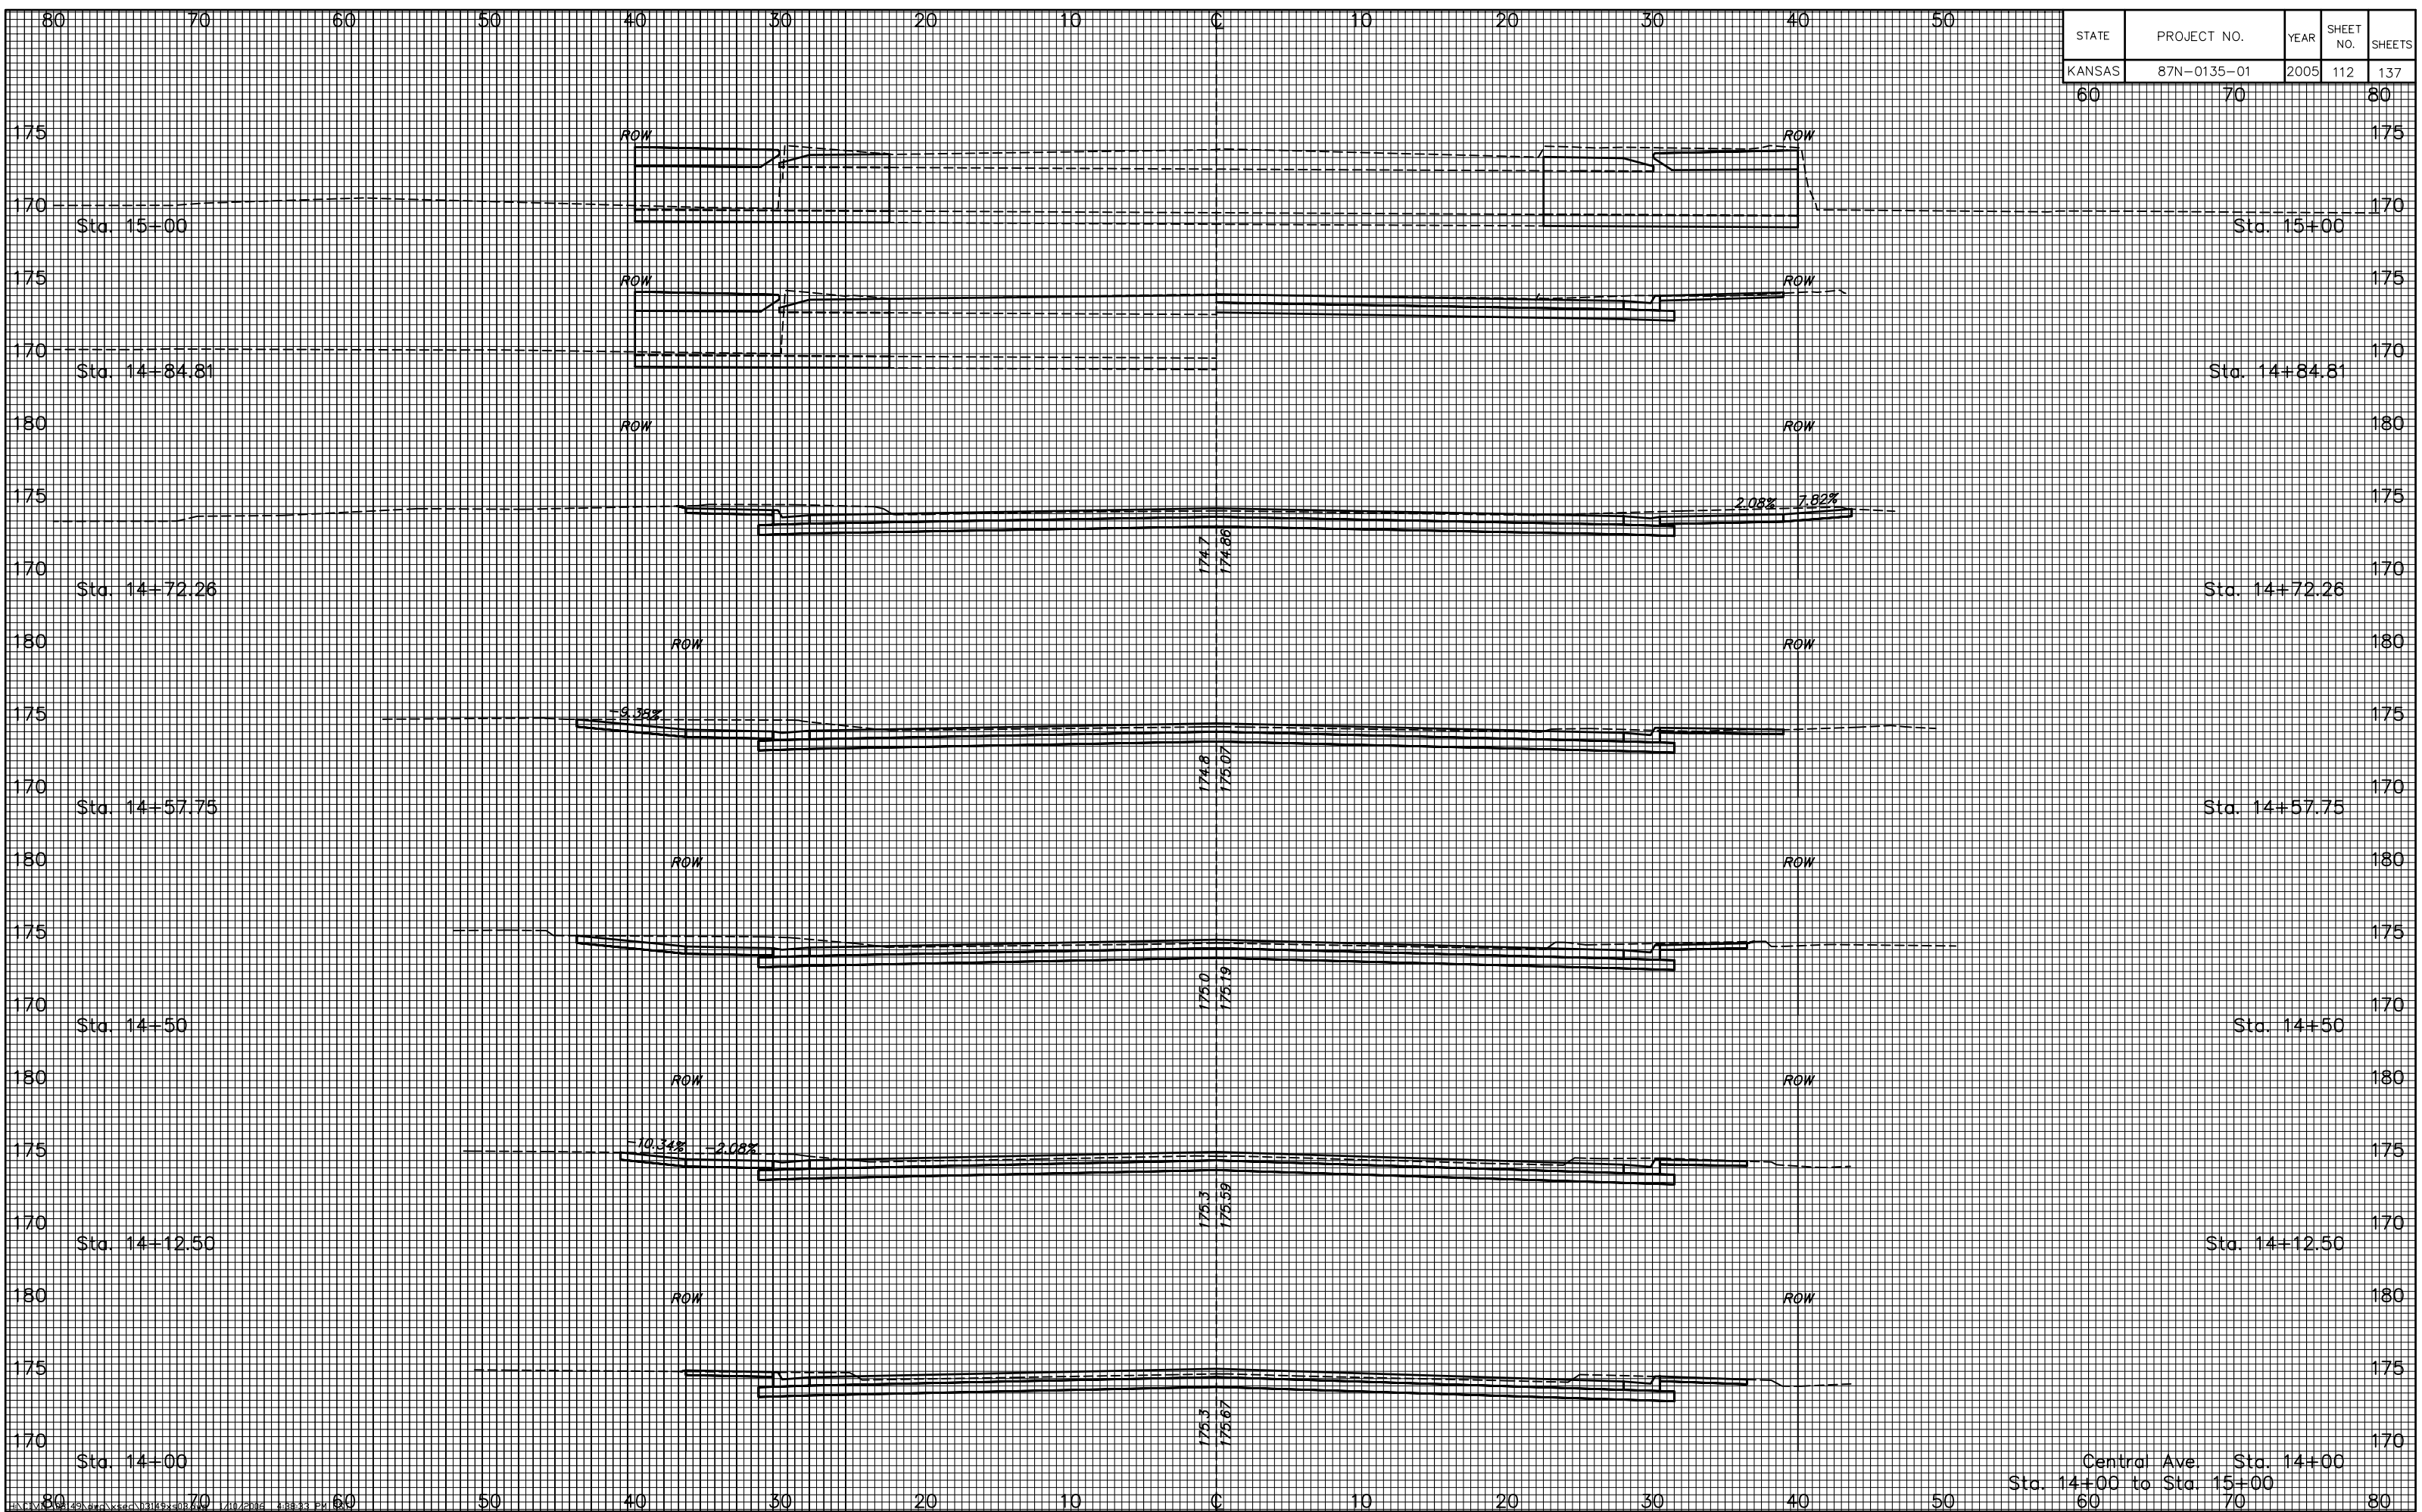

Central Ave. Sta. 14+00  
Sta. 14+00 to Sta. 15+00