


STATE	PROJECT NO.	YEAR	SHEET NO.	SHEETS
KANSAS	87N-0135-01	2005	114	137
60	70			80

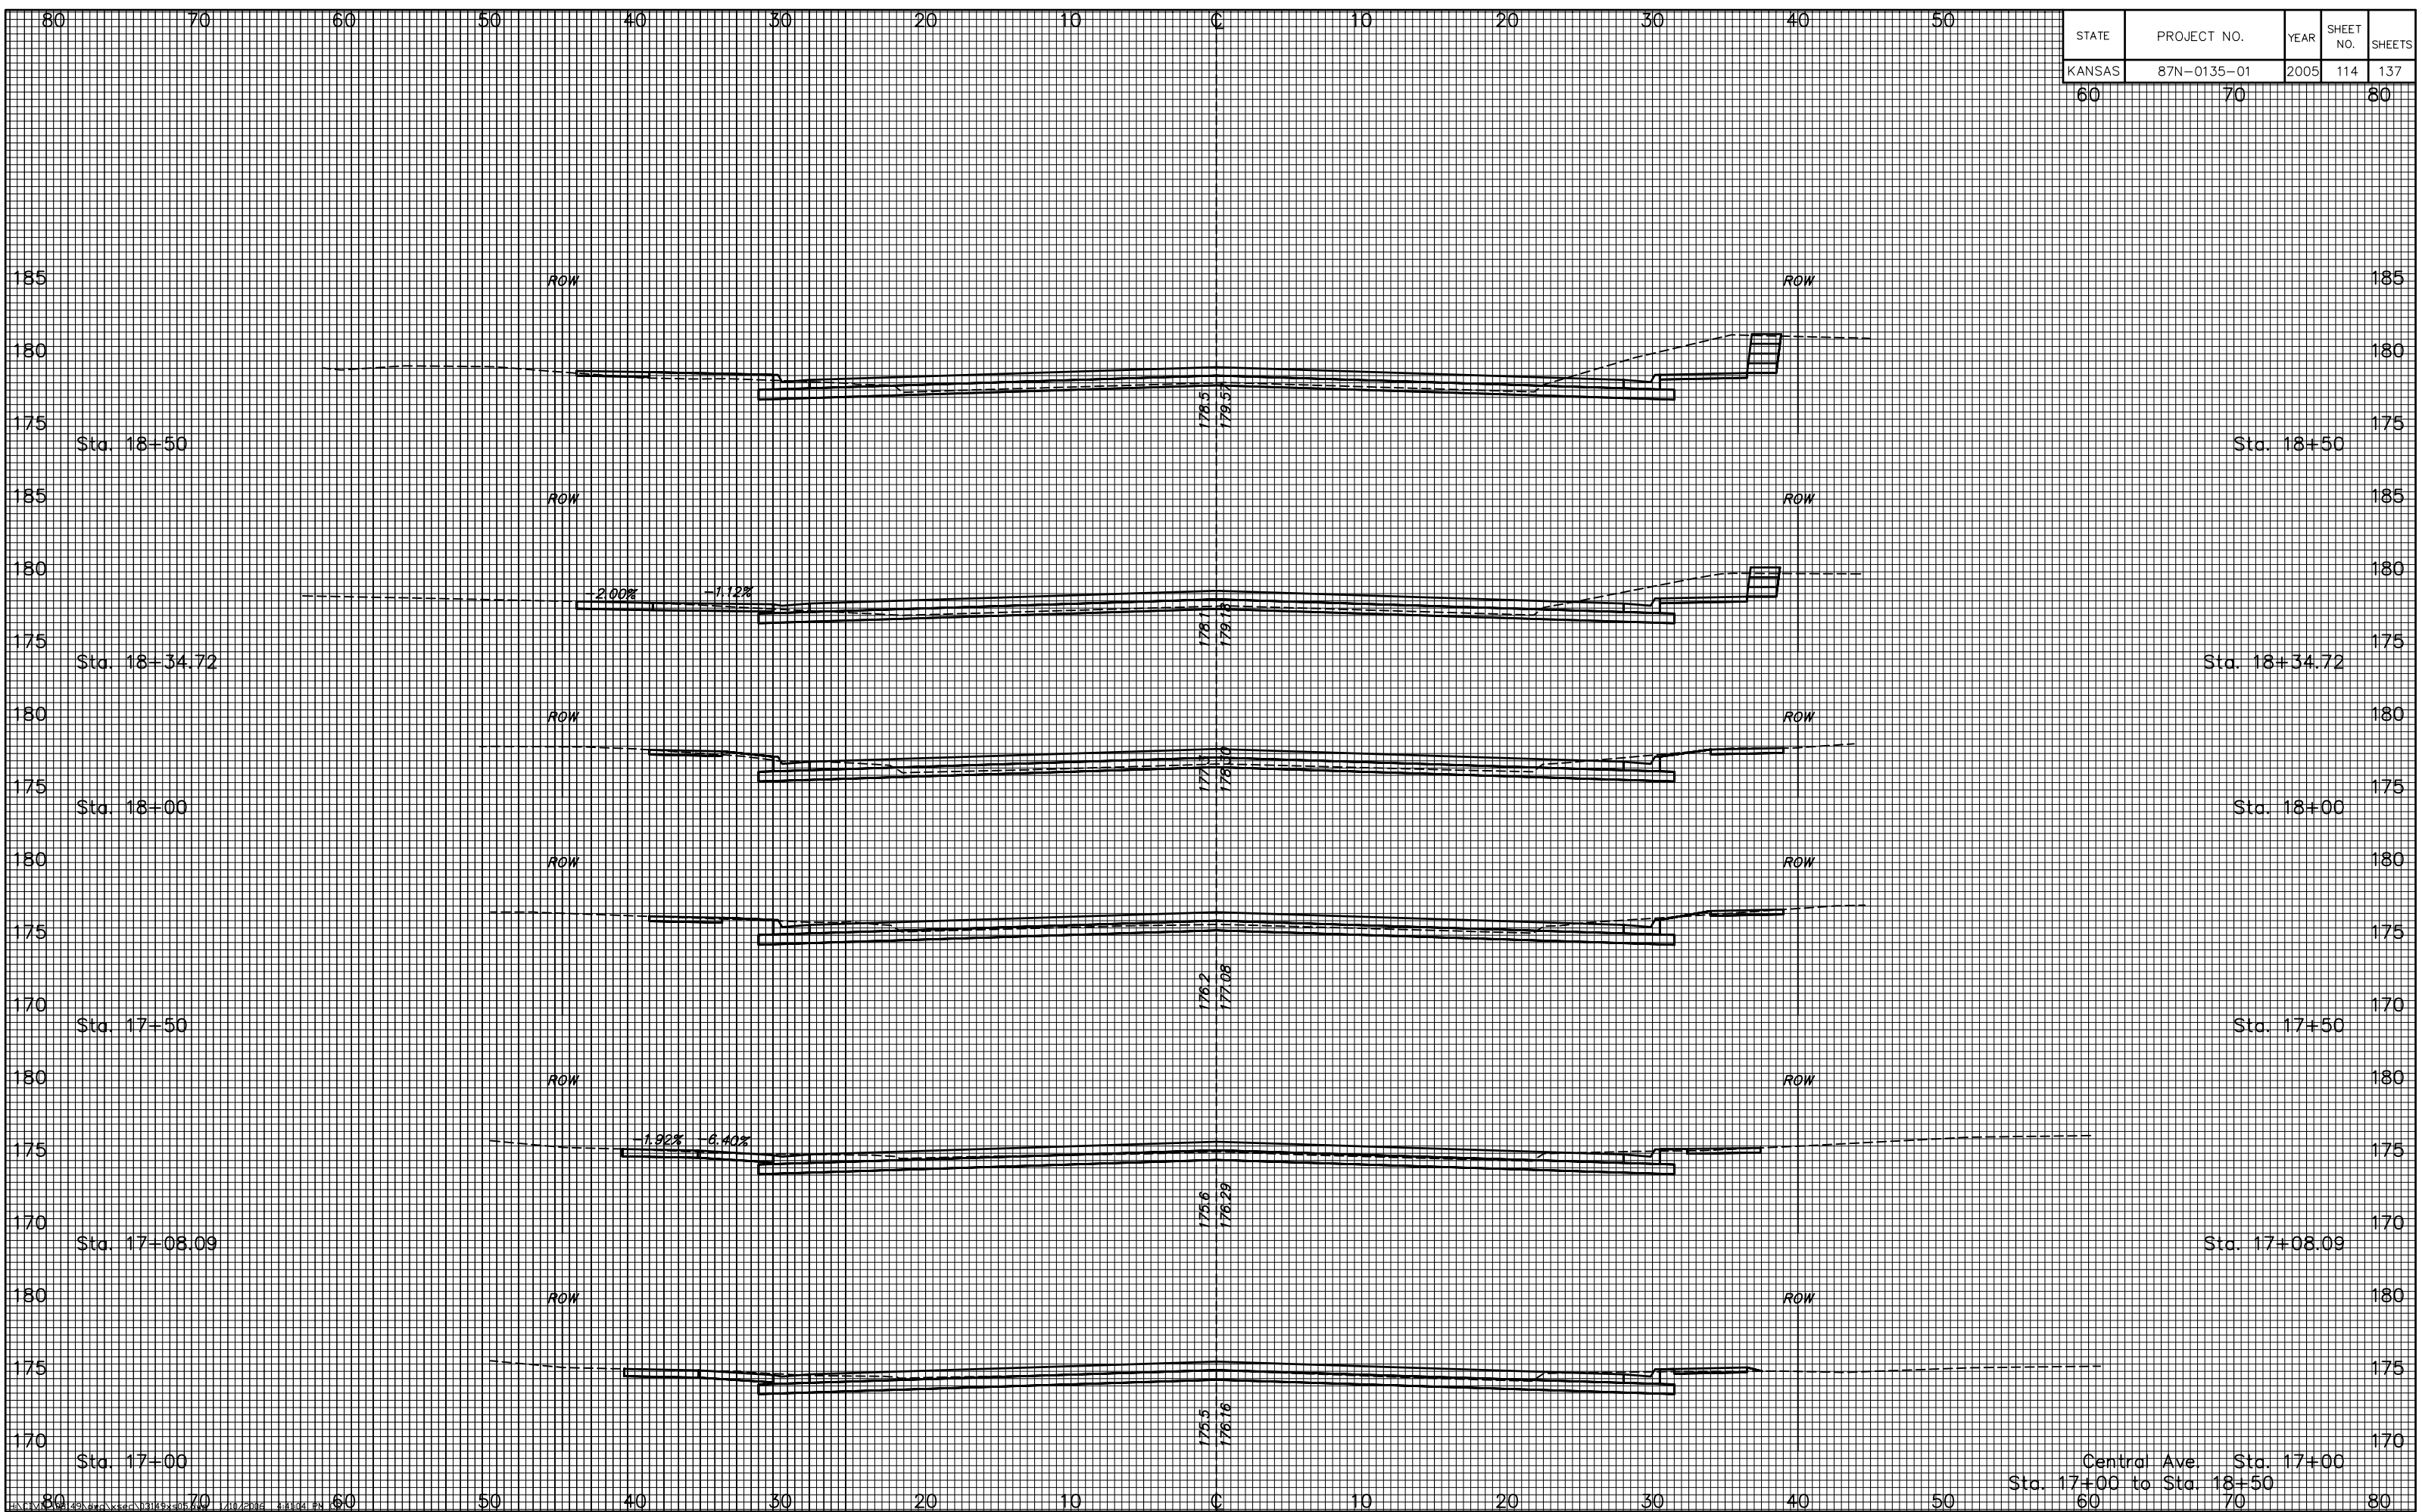

Sta. 17+00      Sta. 17+08.09      Sta. 17+50      Sta. 18+00      Sta. 18+34.72      Sta. 18+50

Central Ave. Sta. 17+00 to Sta. 18+50

80 70 60 50 40 30 20 10 C 10 20 30 40 50 60 70 80