


STATE	PROJECT NO.	YEAR	SHEET NO.	SHEETS
KANSAS	87N-0135-01	2005	118	137

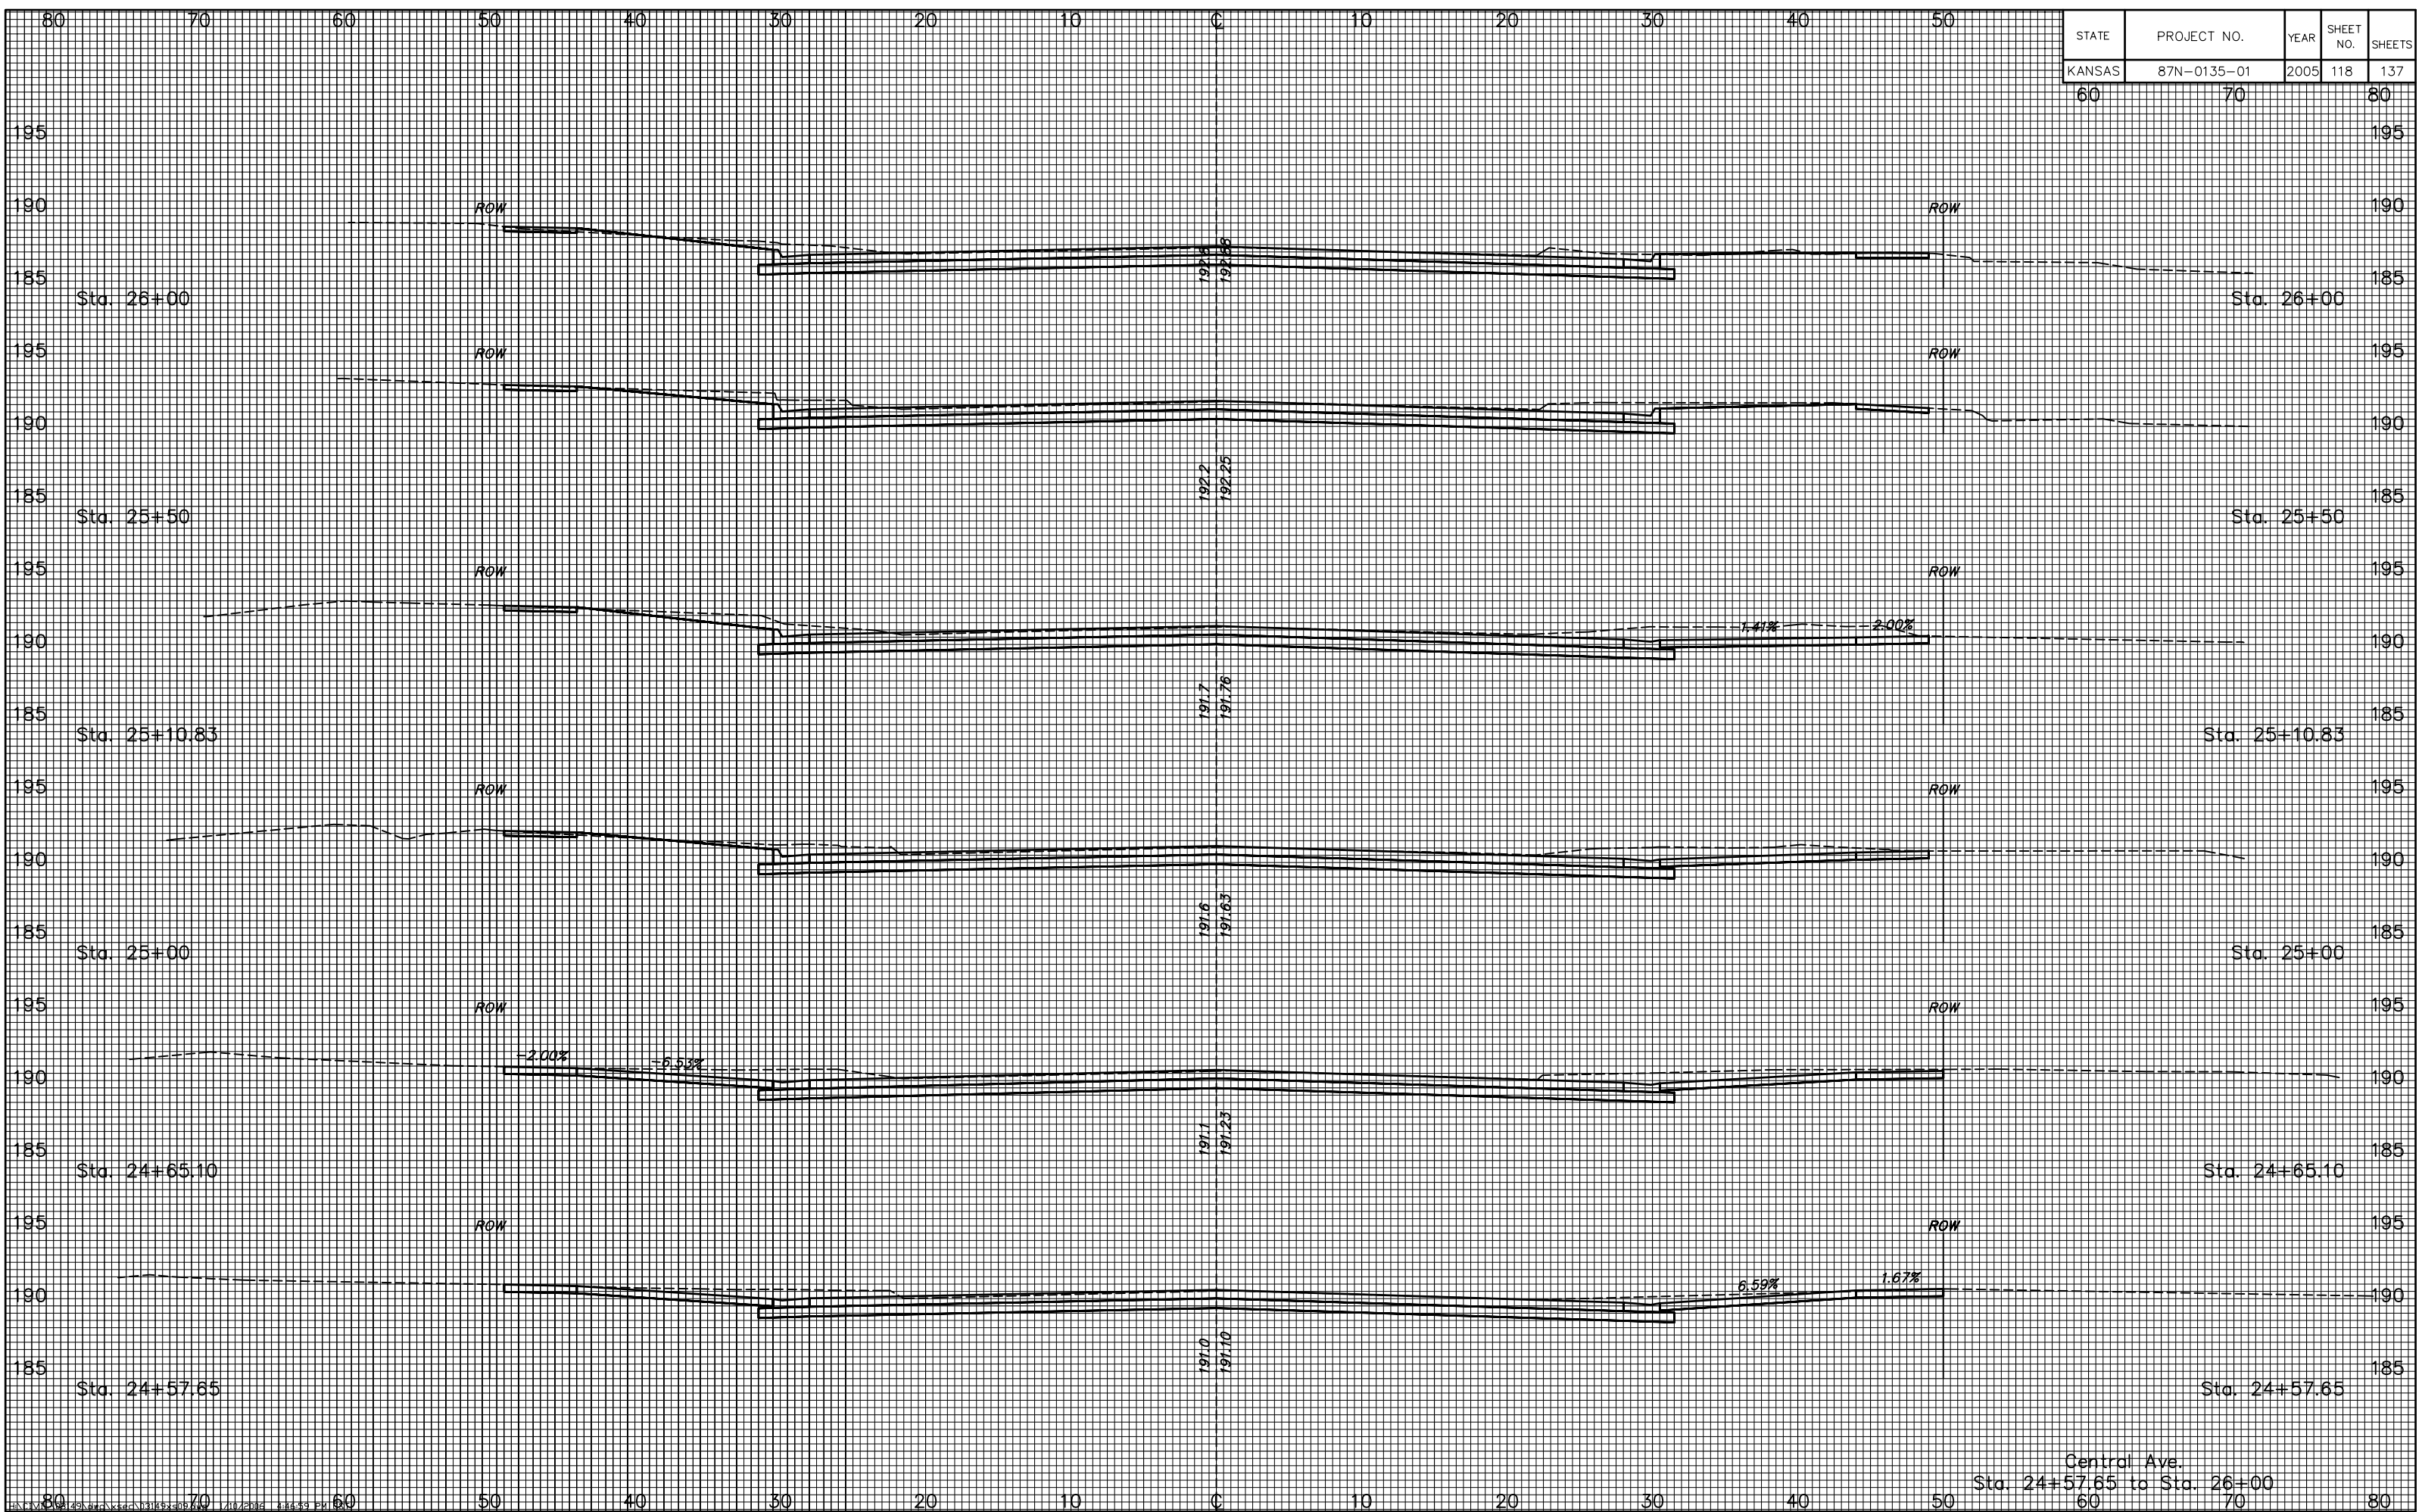

Central Ave.
Sta. 24+57.65 to Sta. 26+00