


STATE	PROJECT NO.	YEAR	SHEET NO.	SHEETS
KANSAS	87N-0135-01	2005	119	137
60	70			80

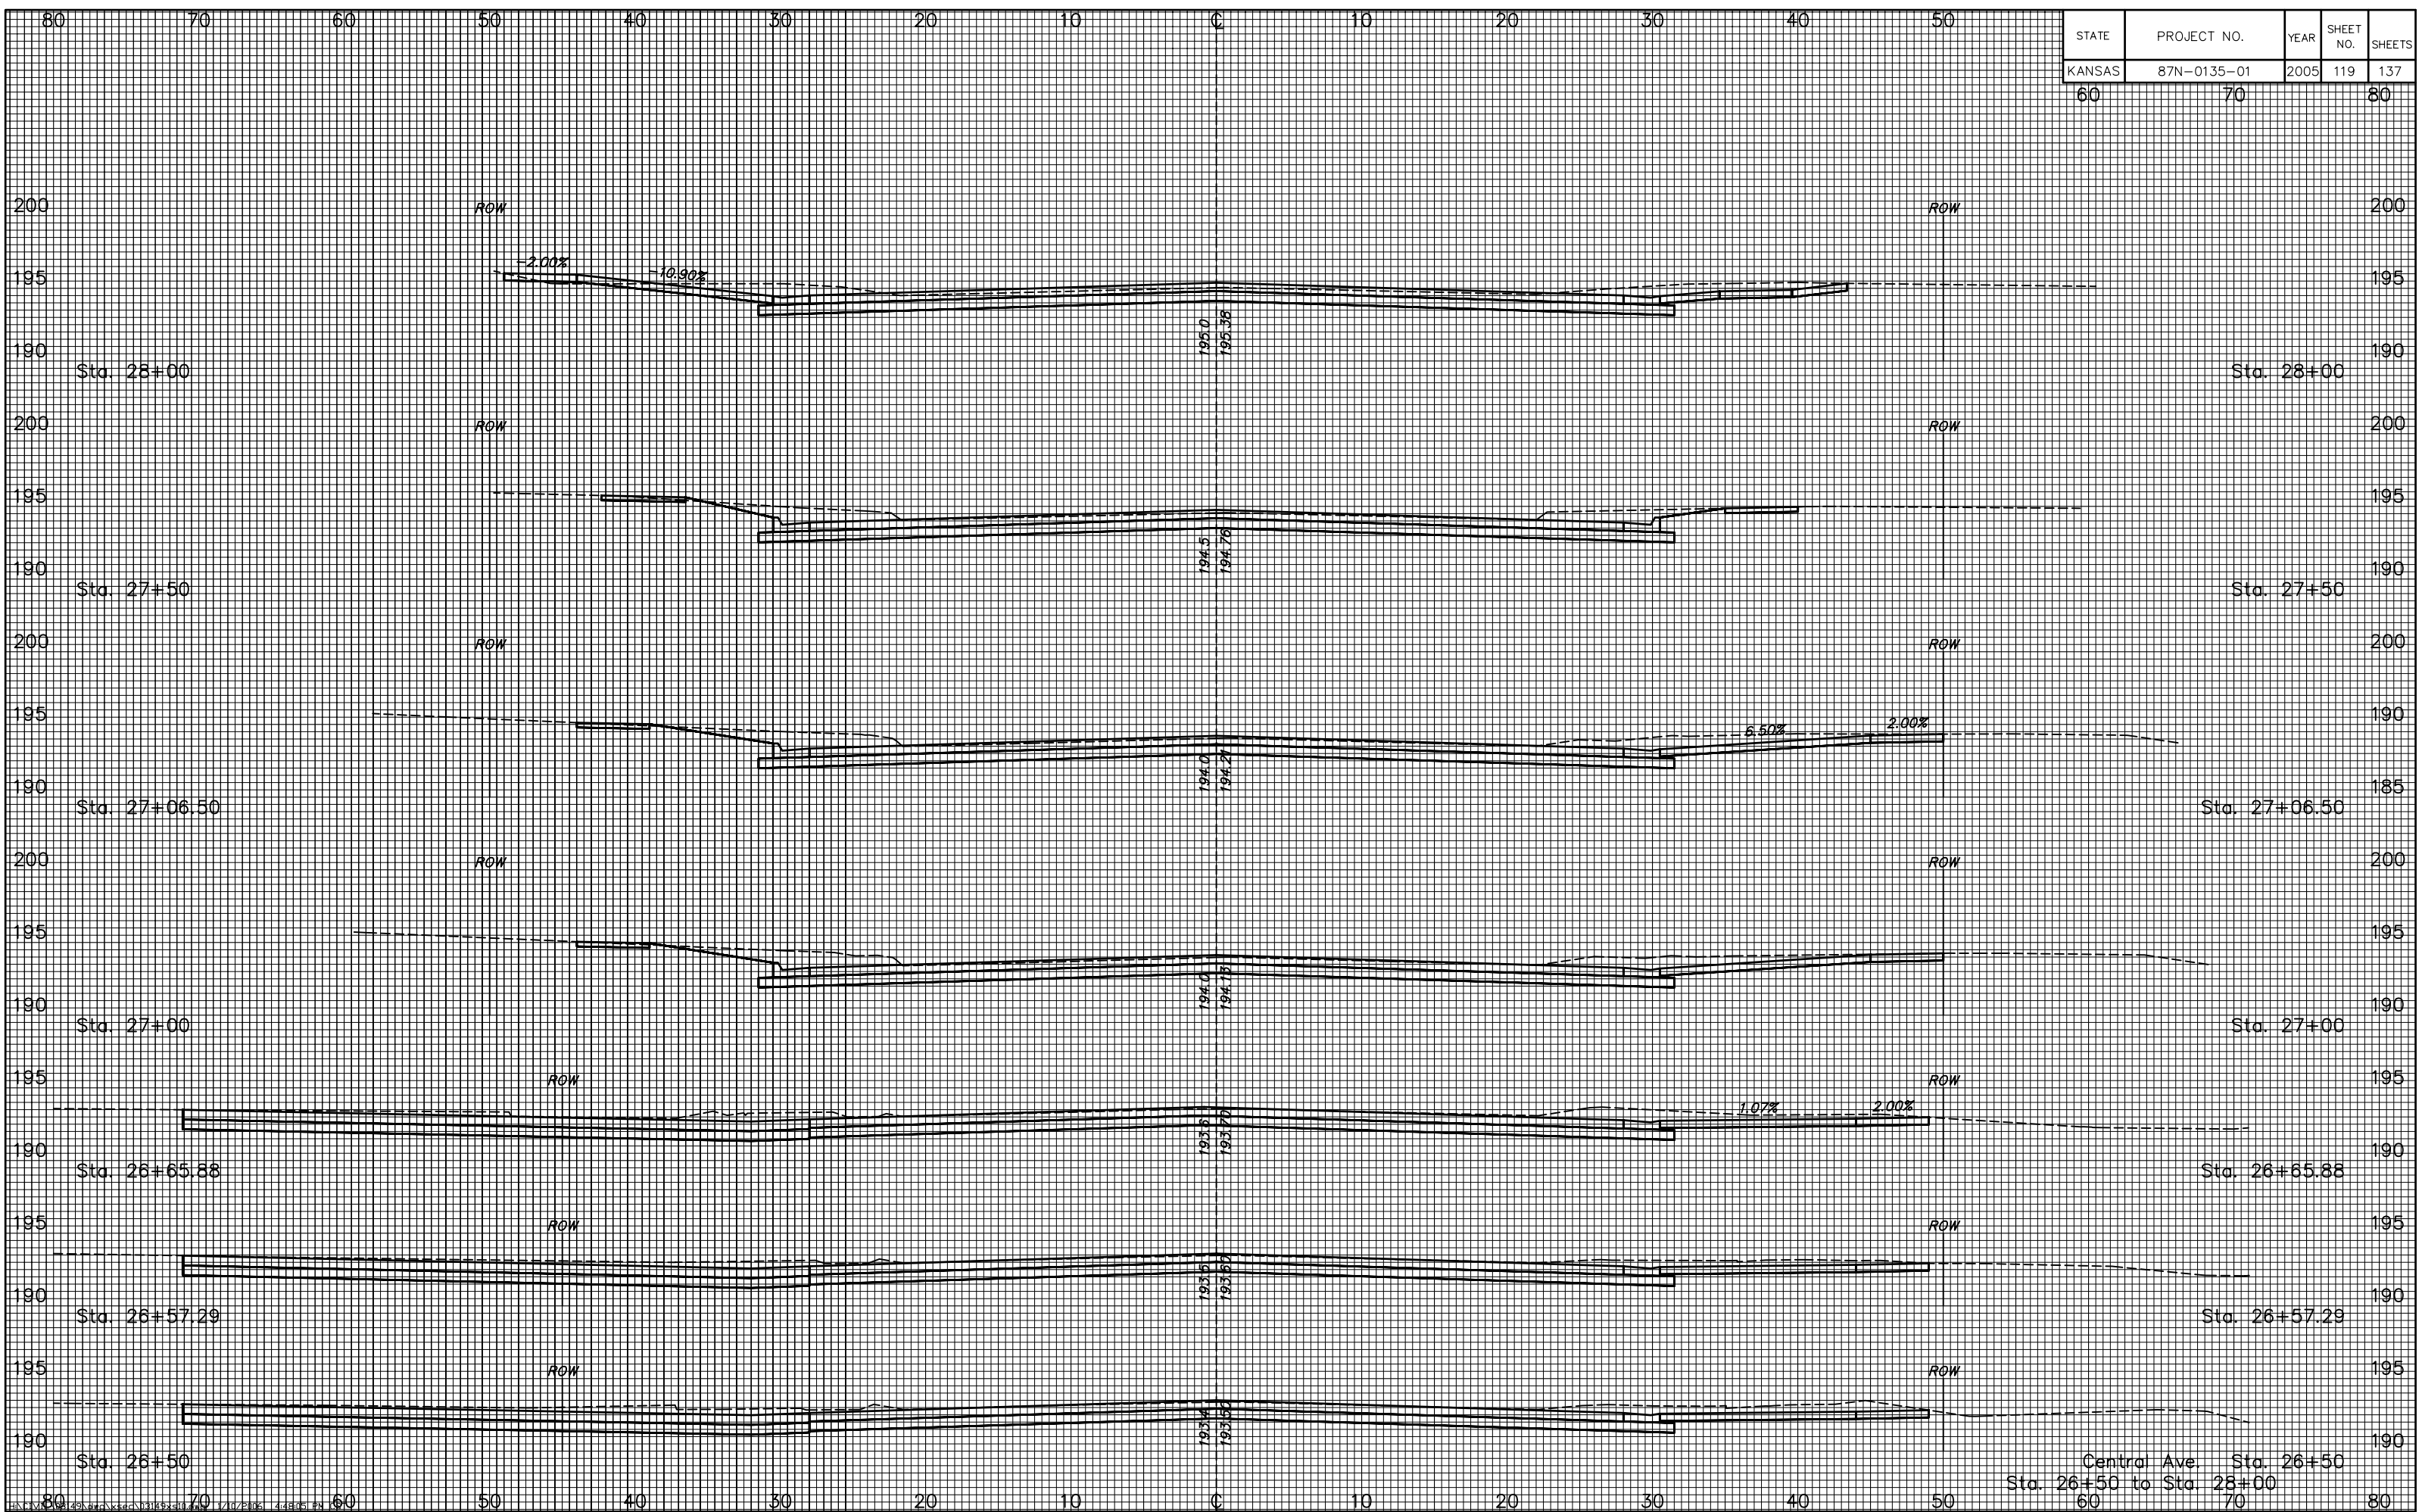

Central Ave Sta. 26+50  
Sta. 26+50 to Sta. 28+00