


STATE	PROJECT NO.	YEAR	SHEET NO.	SHEETS
KANSAS	87N-0135-01	2005	126	137

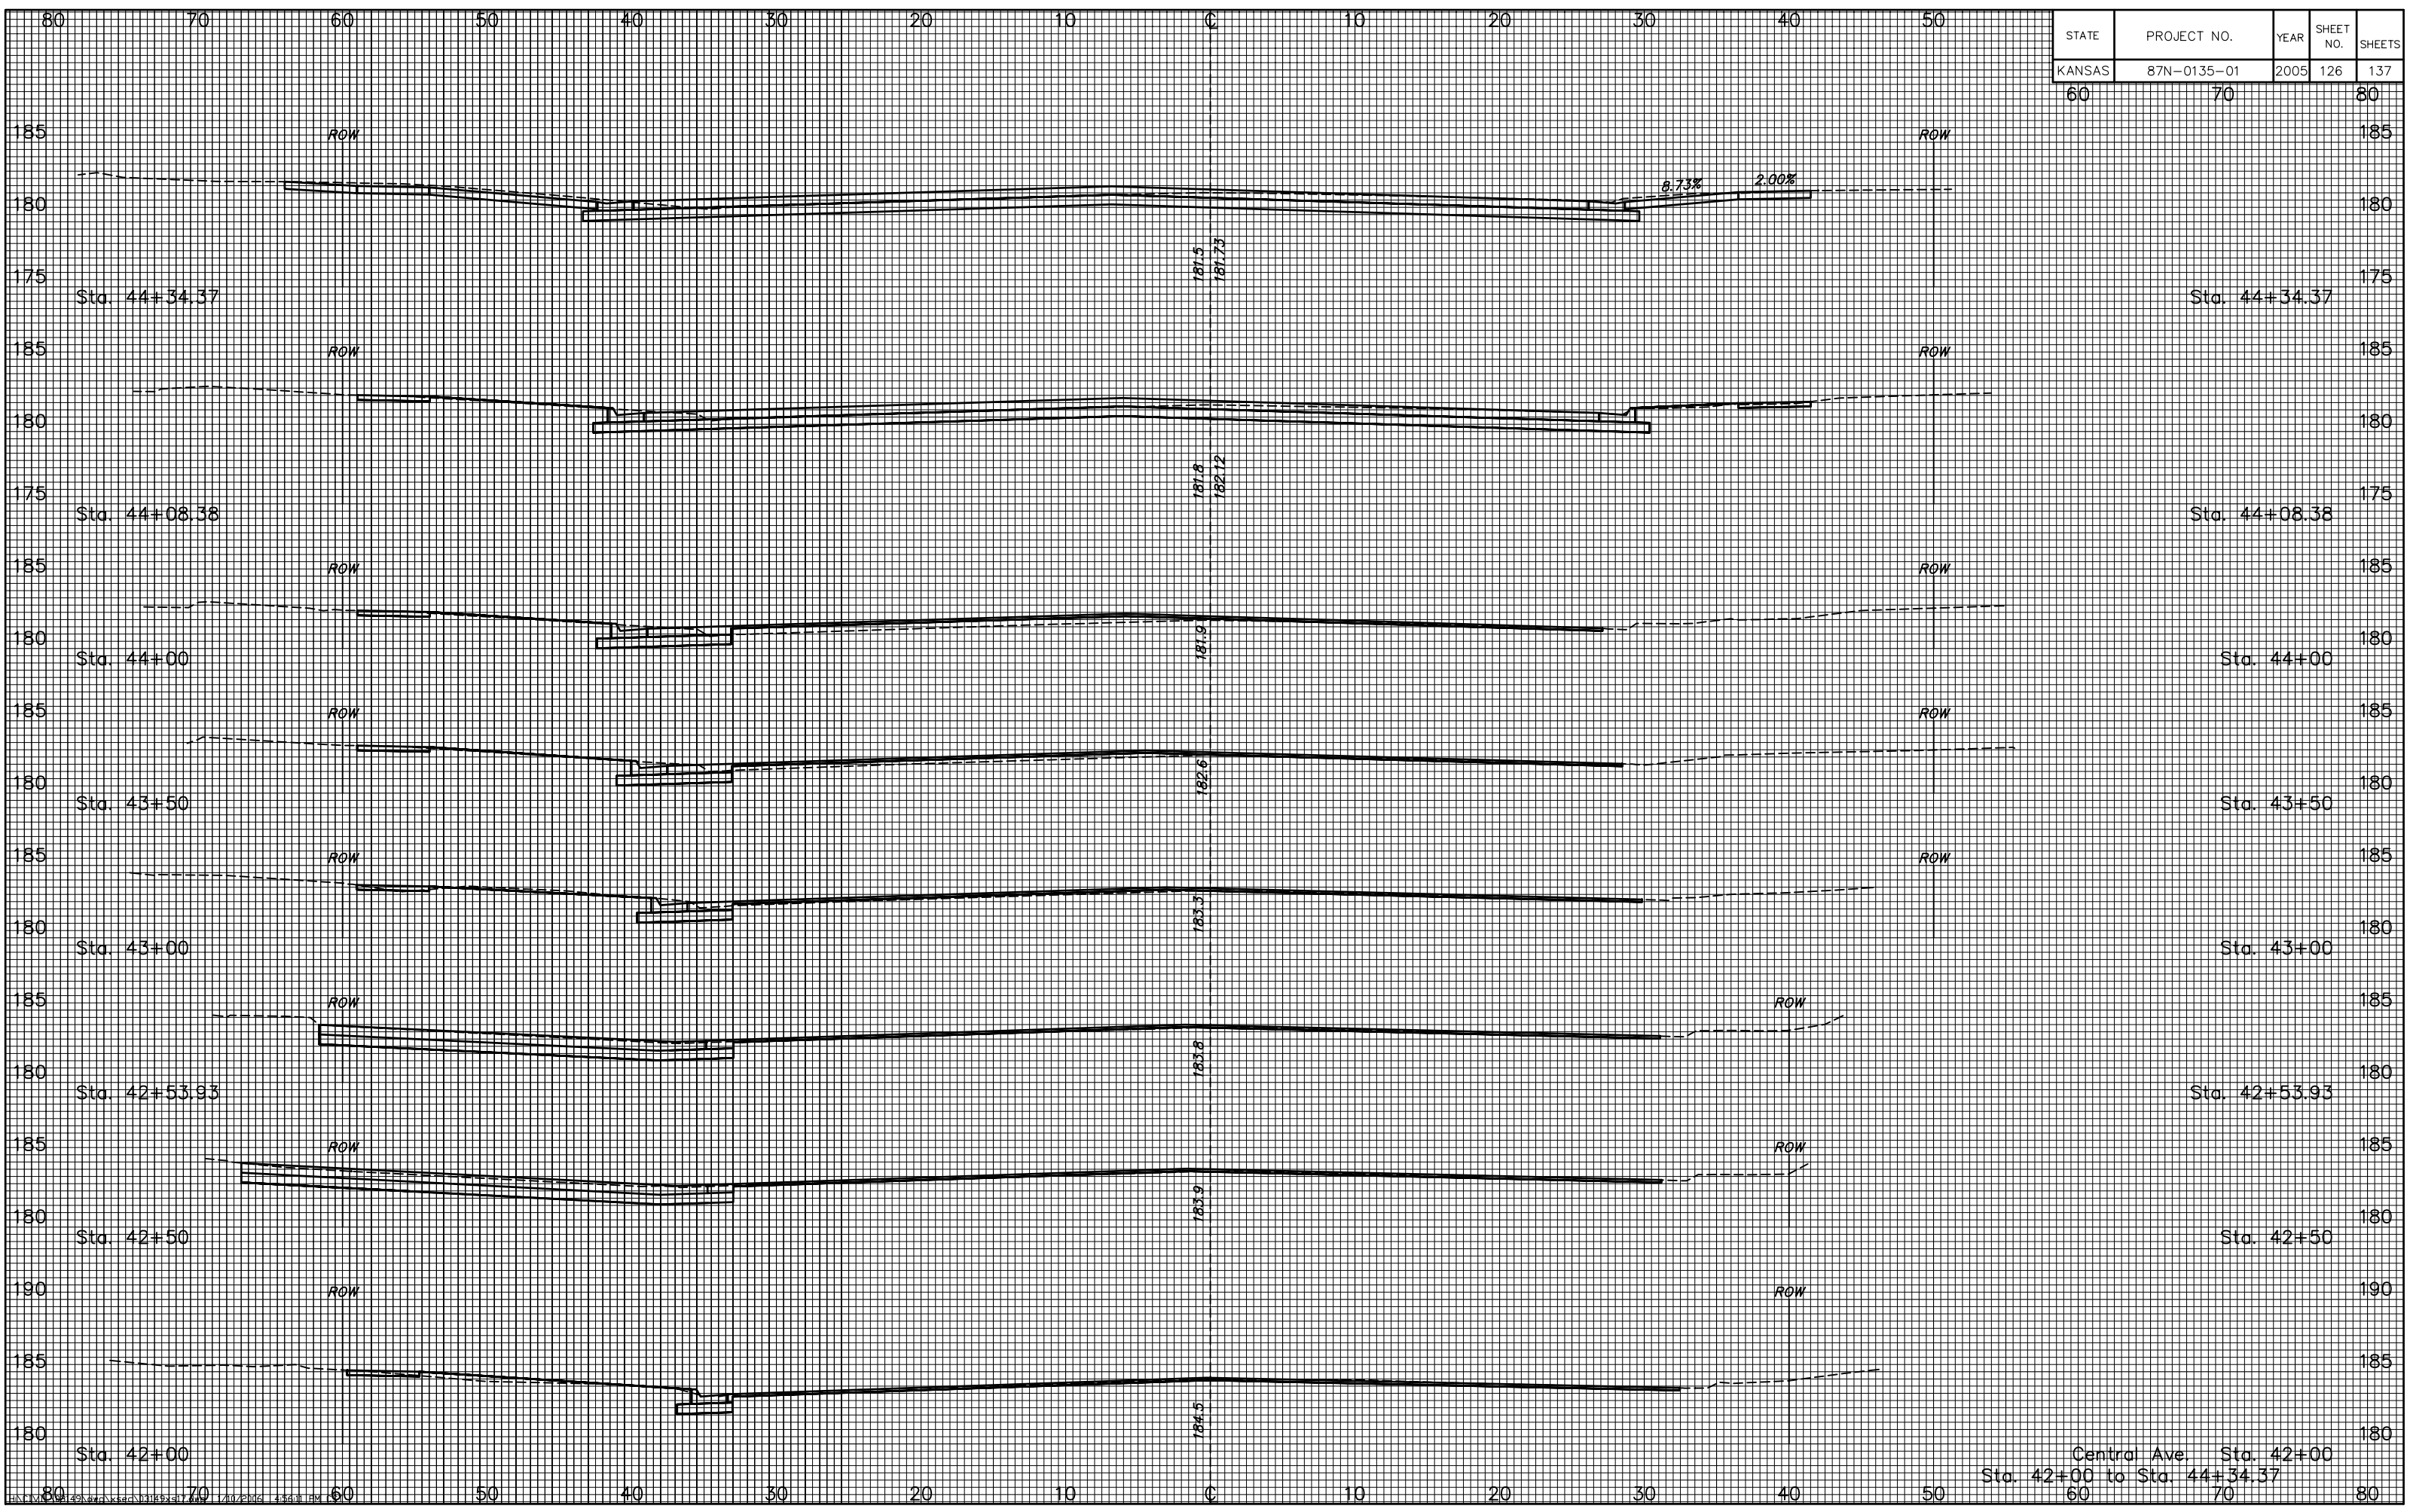

Central Ave. Sta. 42+00  
Sta. 42+00 to Sta. 44+34.37