


STATE	PROJECT NO.	YEAR	SHEET NO.	SHEETS
KANSAS	87N-0135-01	2005	127	137
60	70			80

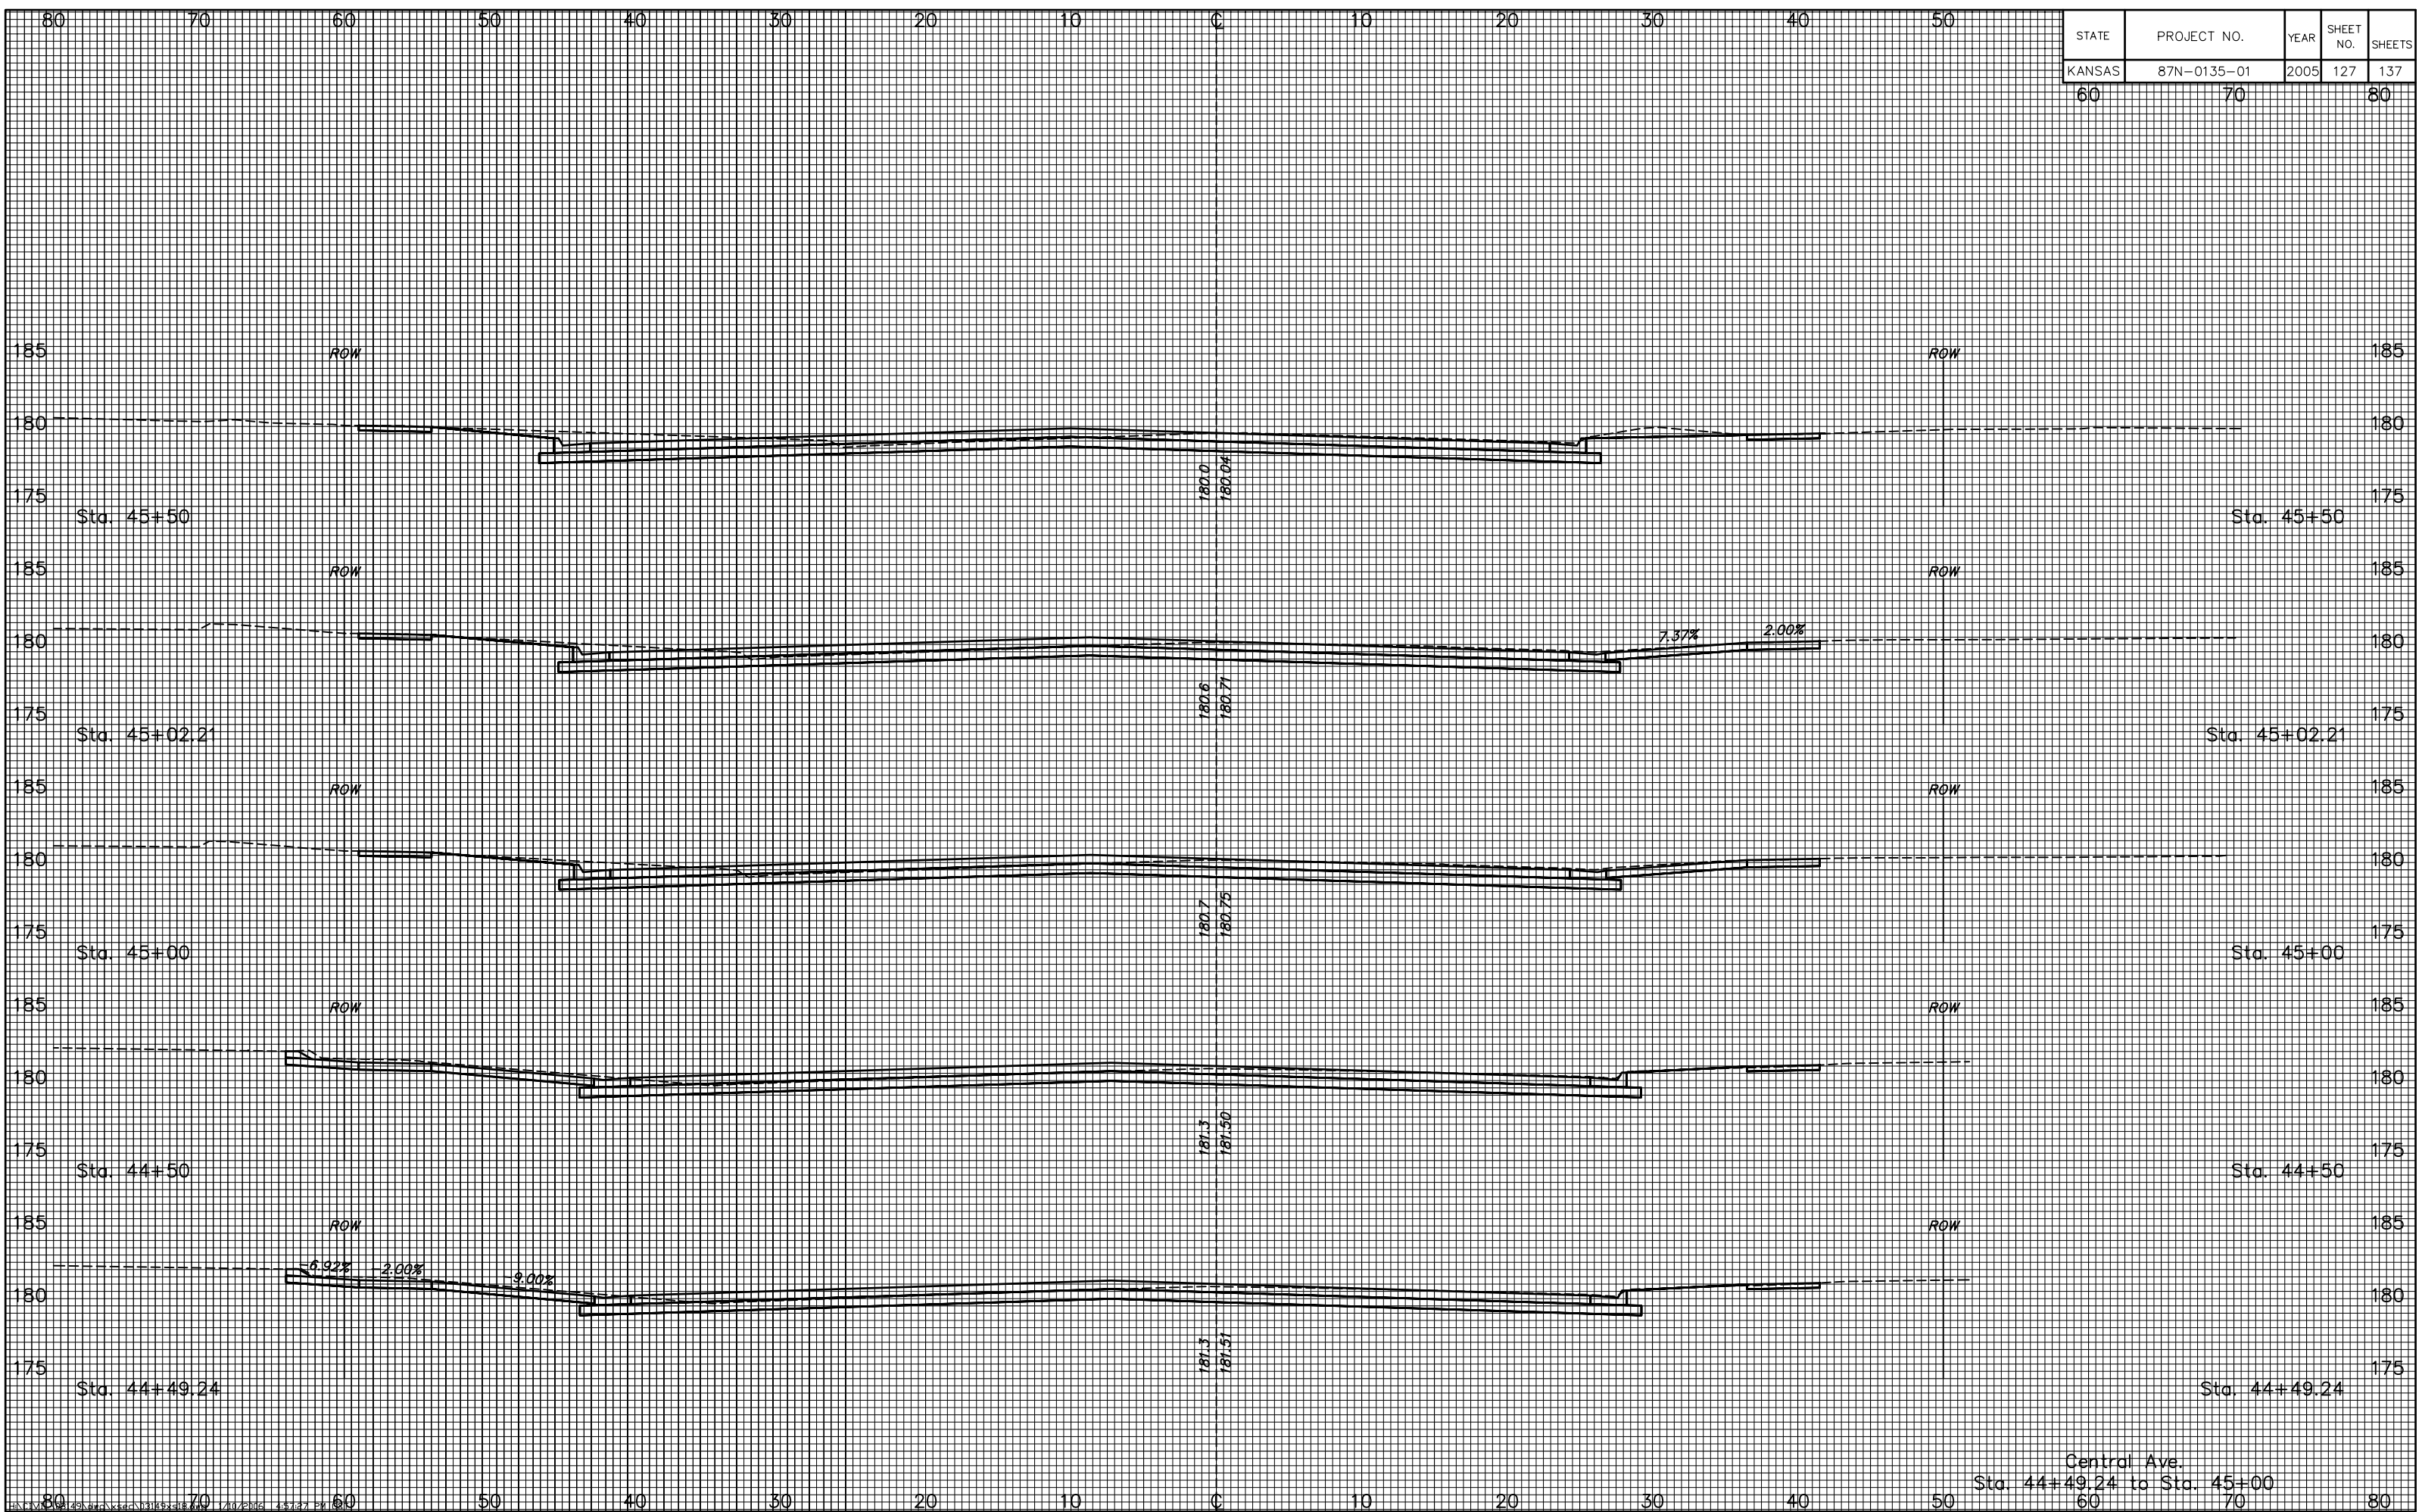

Central Ave.  
Sta. 44+49.24 to Sta. 45+00