


STATE	PROJECT NO.	YEAR	SHEET NO.	SHEETS
KANSAS	87N-0135-01	2005	130	137

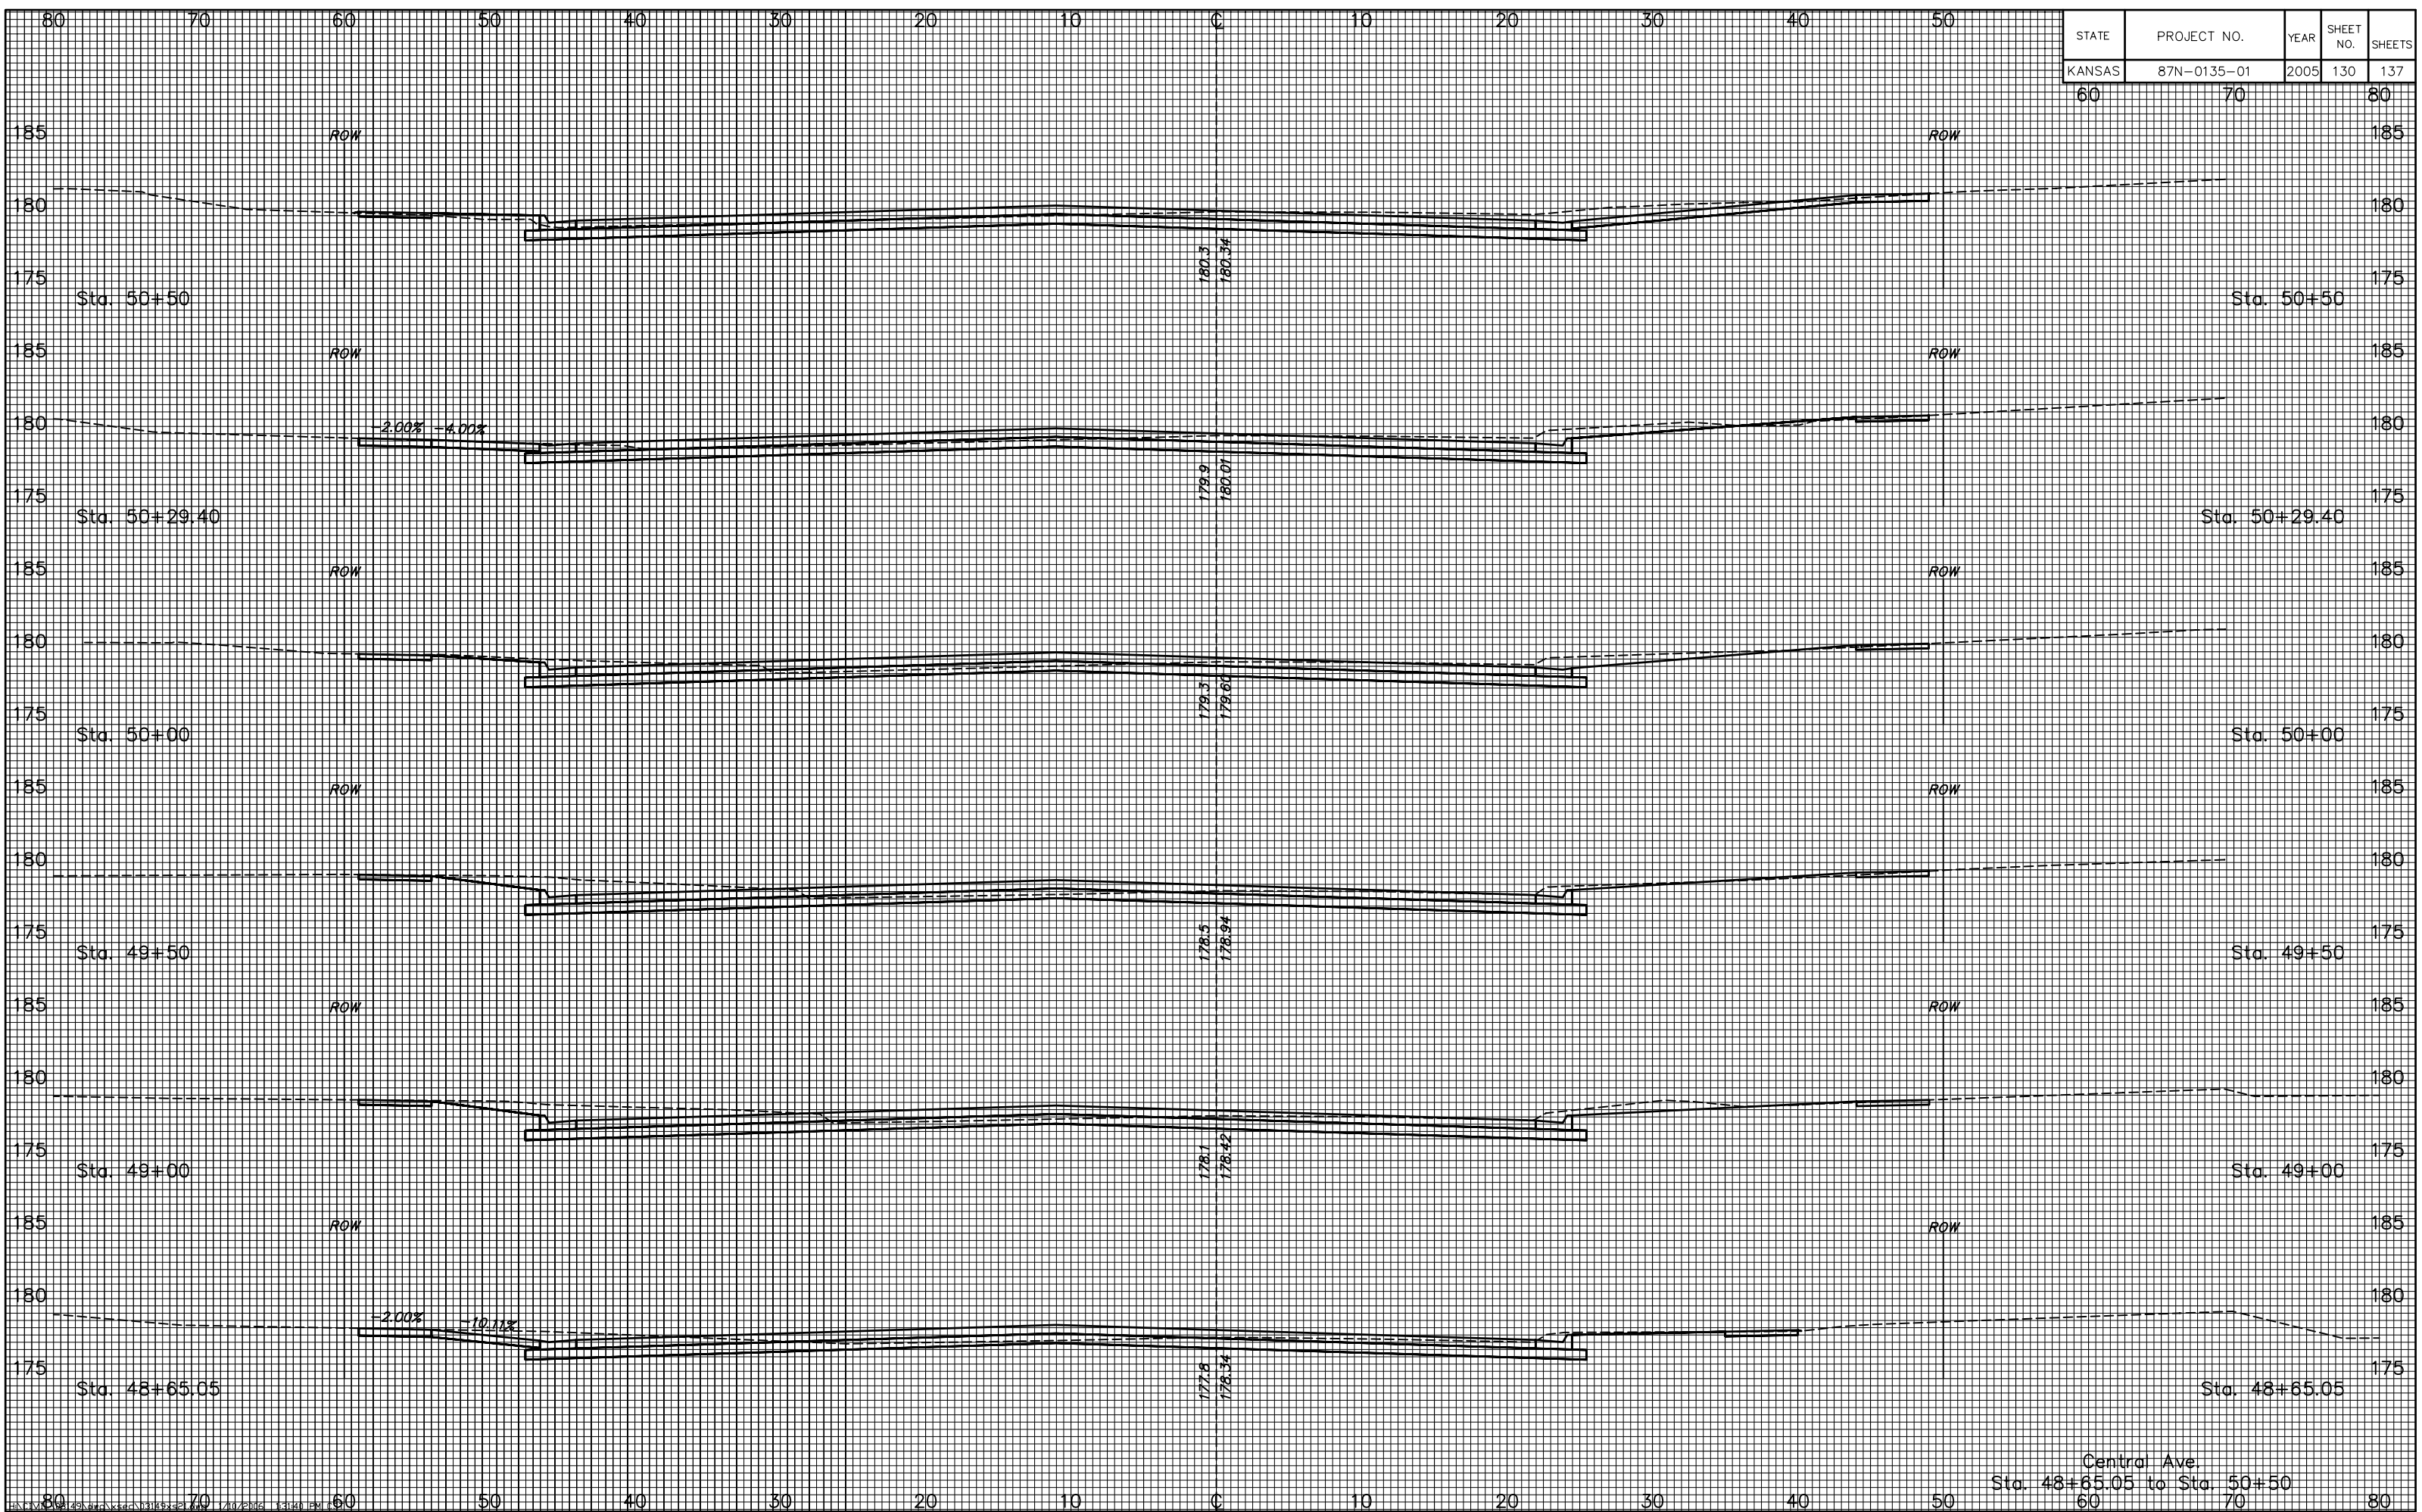

Central Ave  
Sta. 48+65.05 to Sta. 50+50