


| STATE | PROJECT NO. | YEAR | SHEET NO. | SHEETS |
|--------|-------------|------|-----------|--------|
| KANSAS | 87N-0135-01 | 2005 | 131 | 137 |

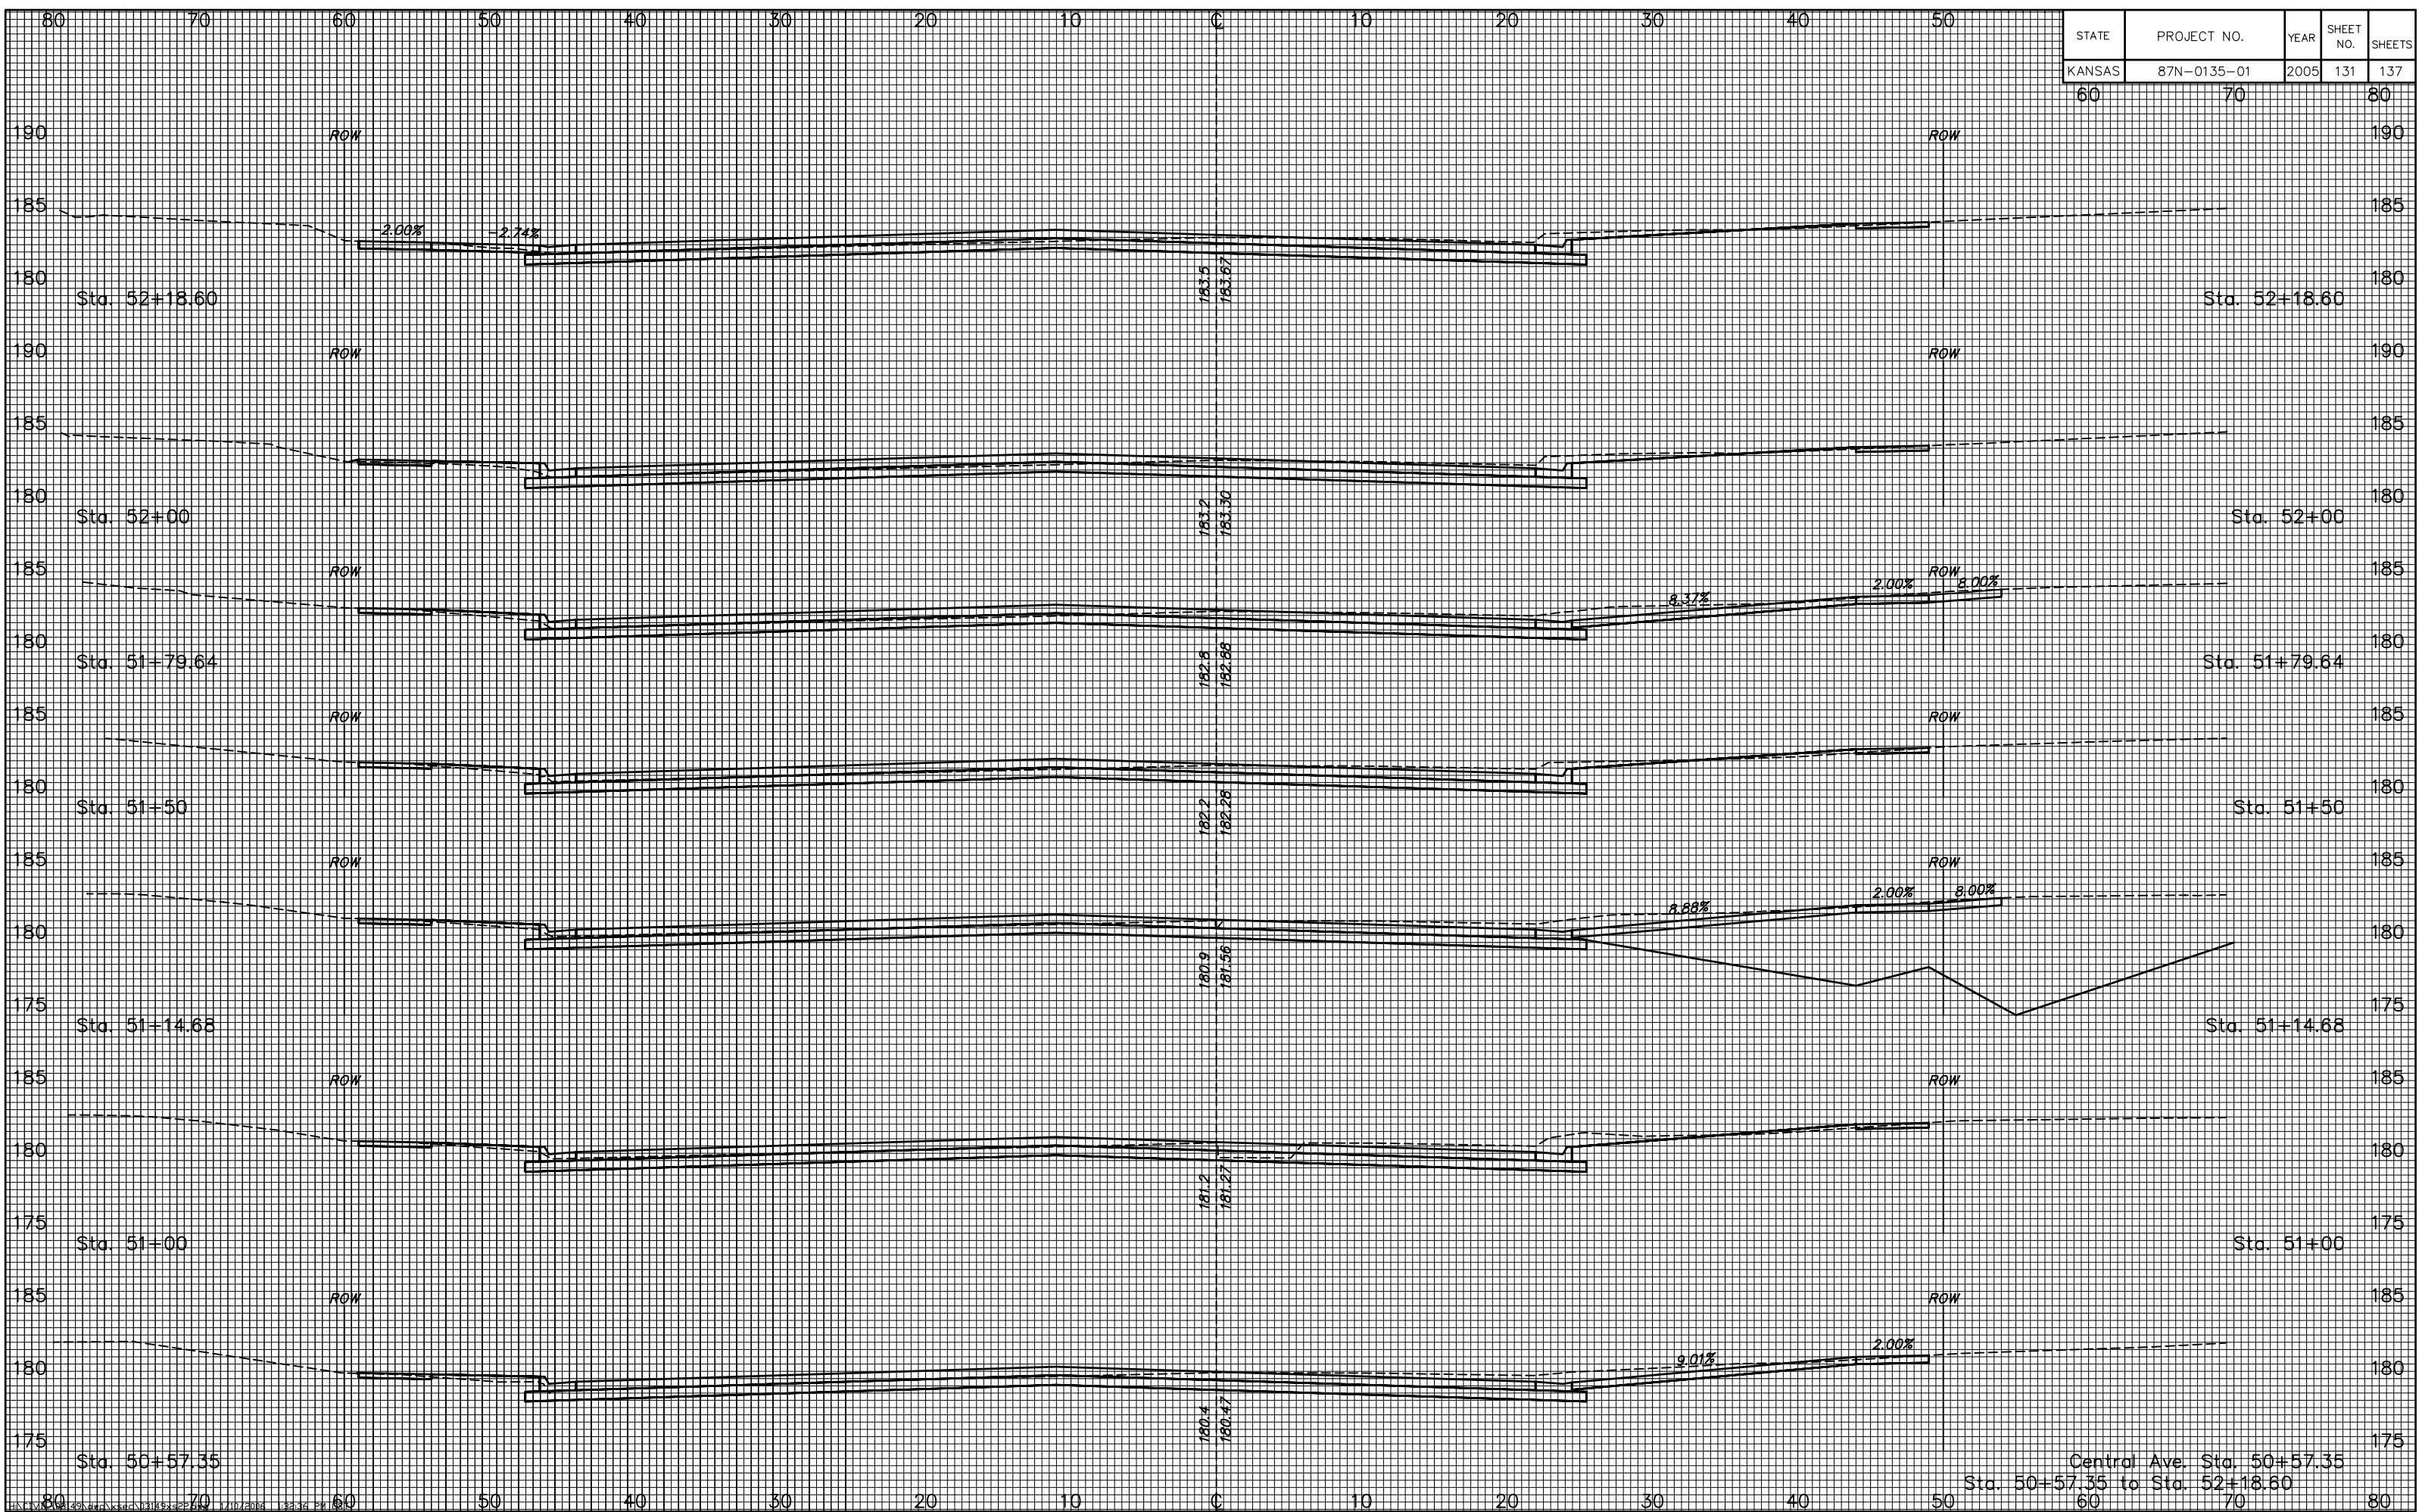

Central Ave. Sta. 50+57.35
Sta. 50+57.35 to Sta. 52+18.60