


STATE	PROJECT NO.	YEAR	SHEET NO.	SHEETS
KANSAS	87N-0135-01	2005	133	137

60 70 80

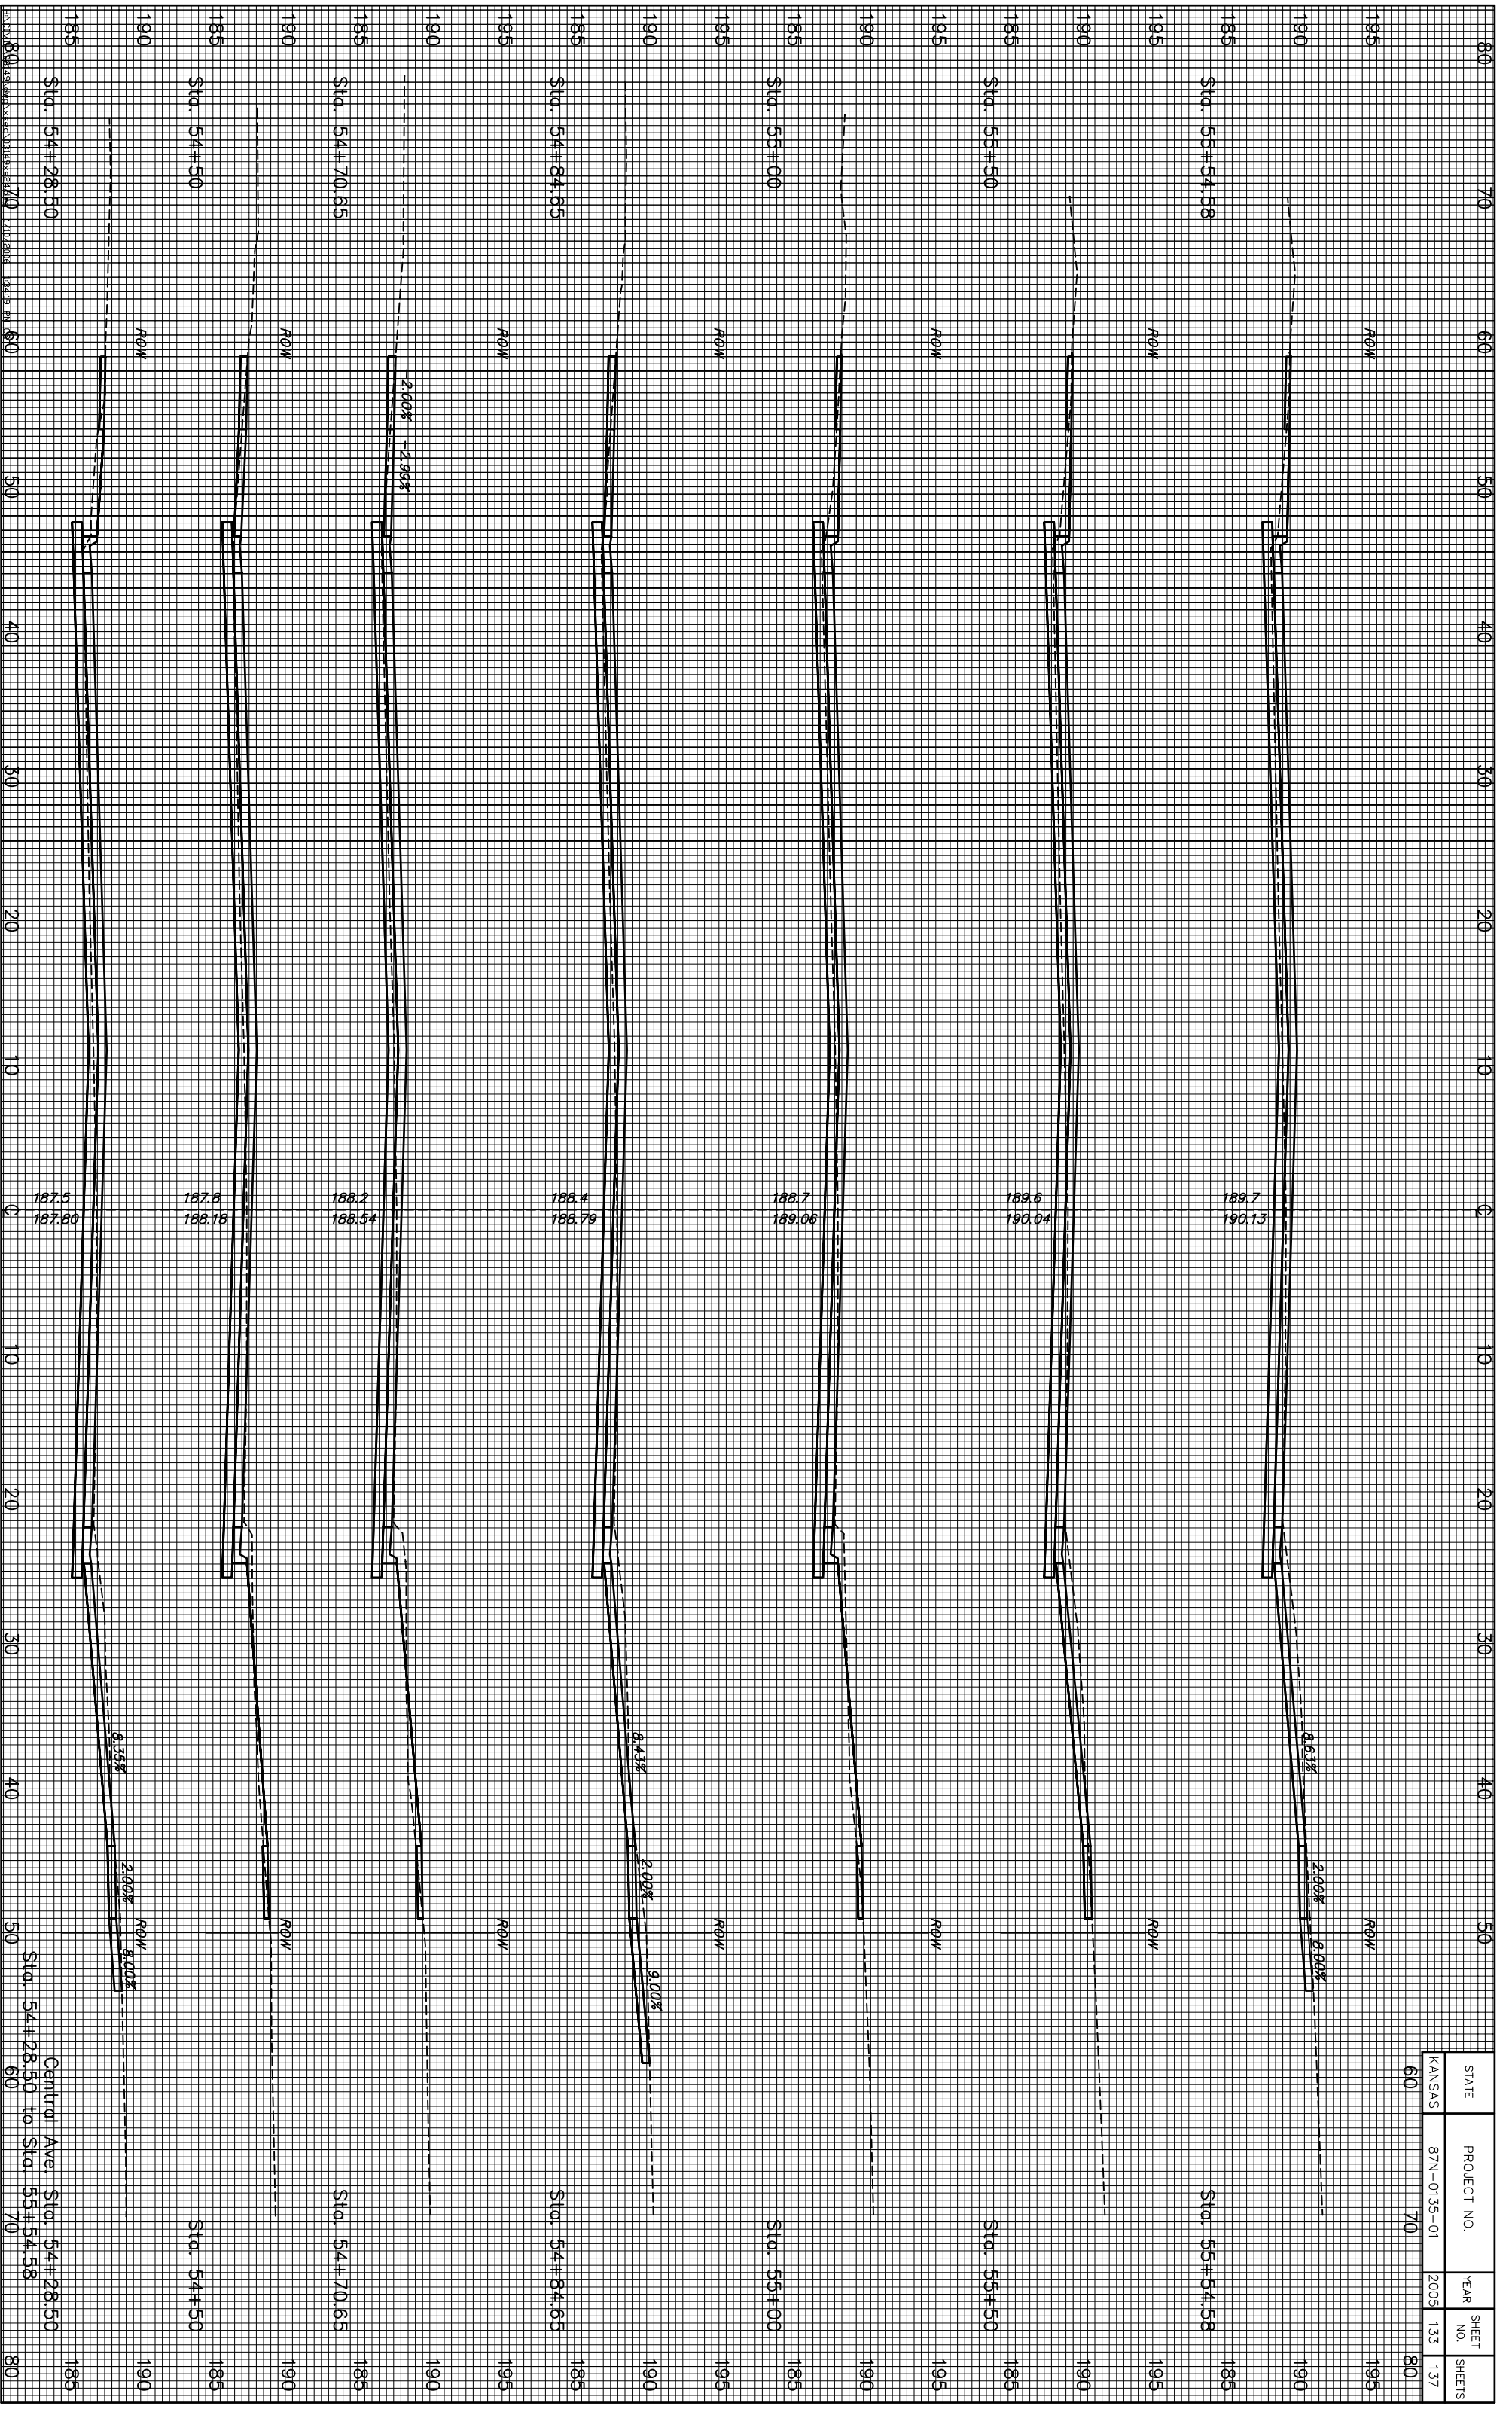

80 70 60 50 40 30 20 10 0 10 20 30 40 50 60 70 80

Sta. 54+28.50 to Sta. 55+54.58

Central Ave Sta. 54+28.50 to Sta. 55+54.58