


STATE	PROJECT NO.	YEAR	SHEET NO.	SHEETS
KANSAS	87N-0135-01	2005	136	137

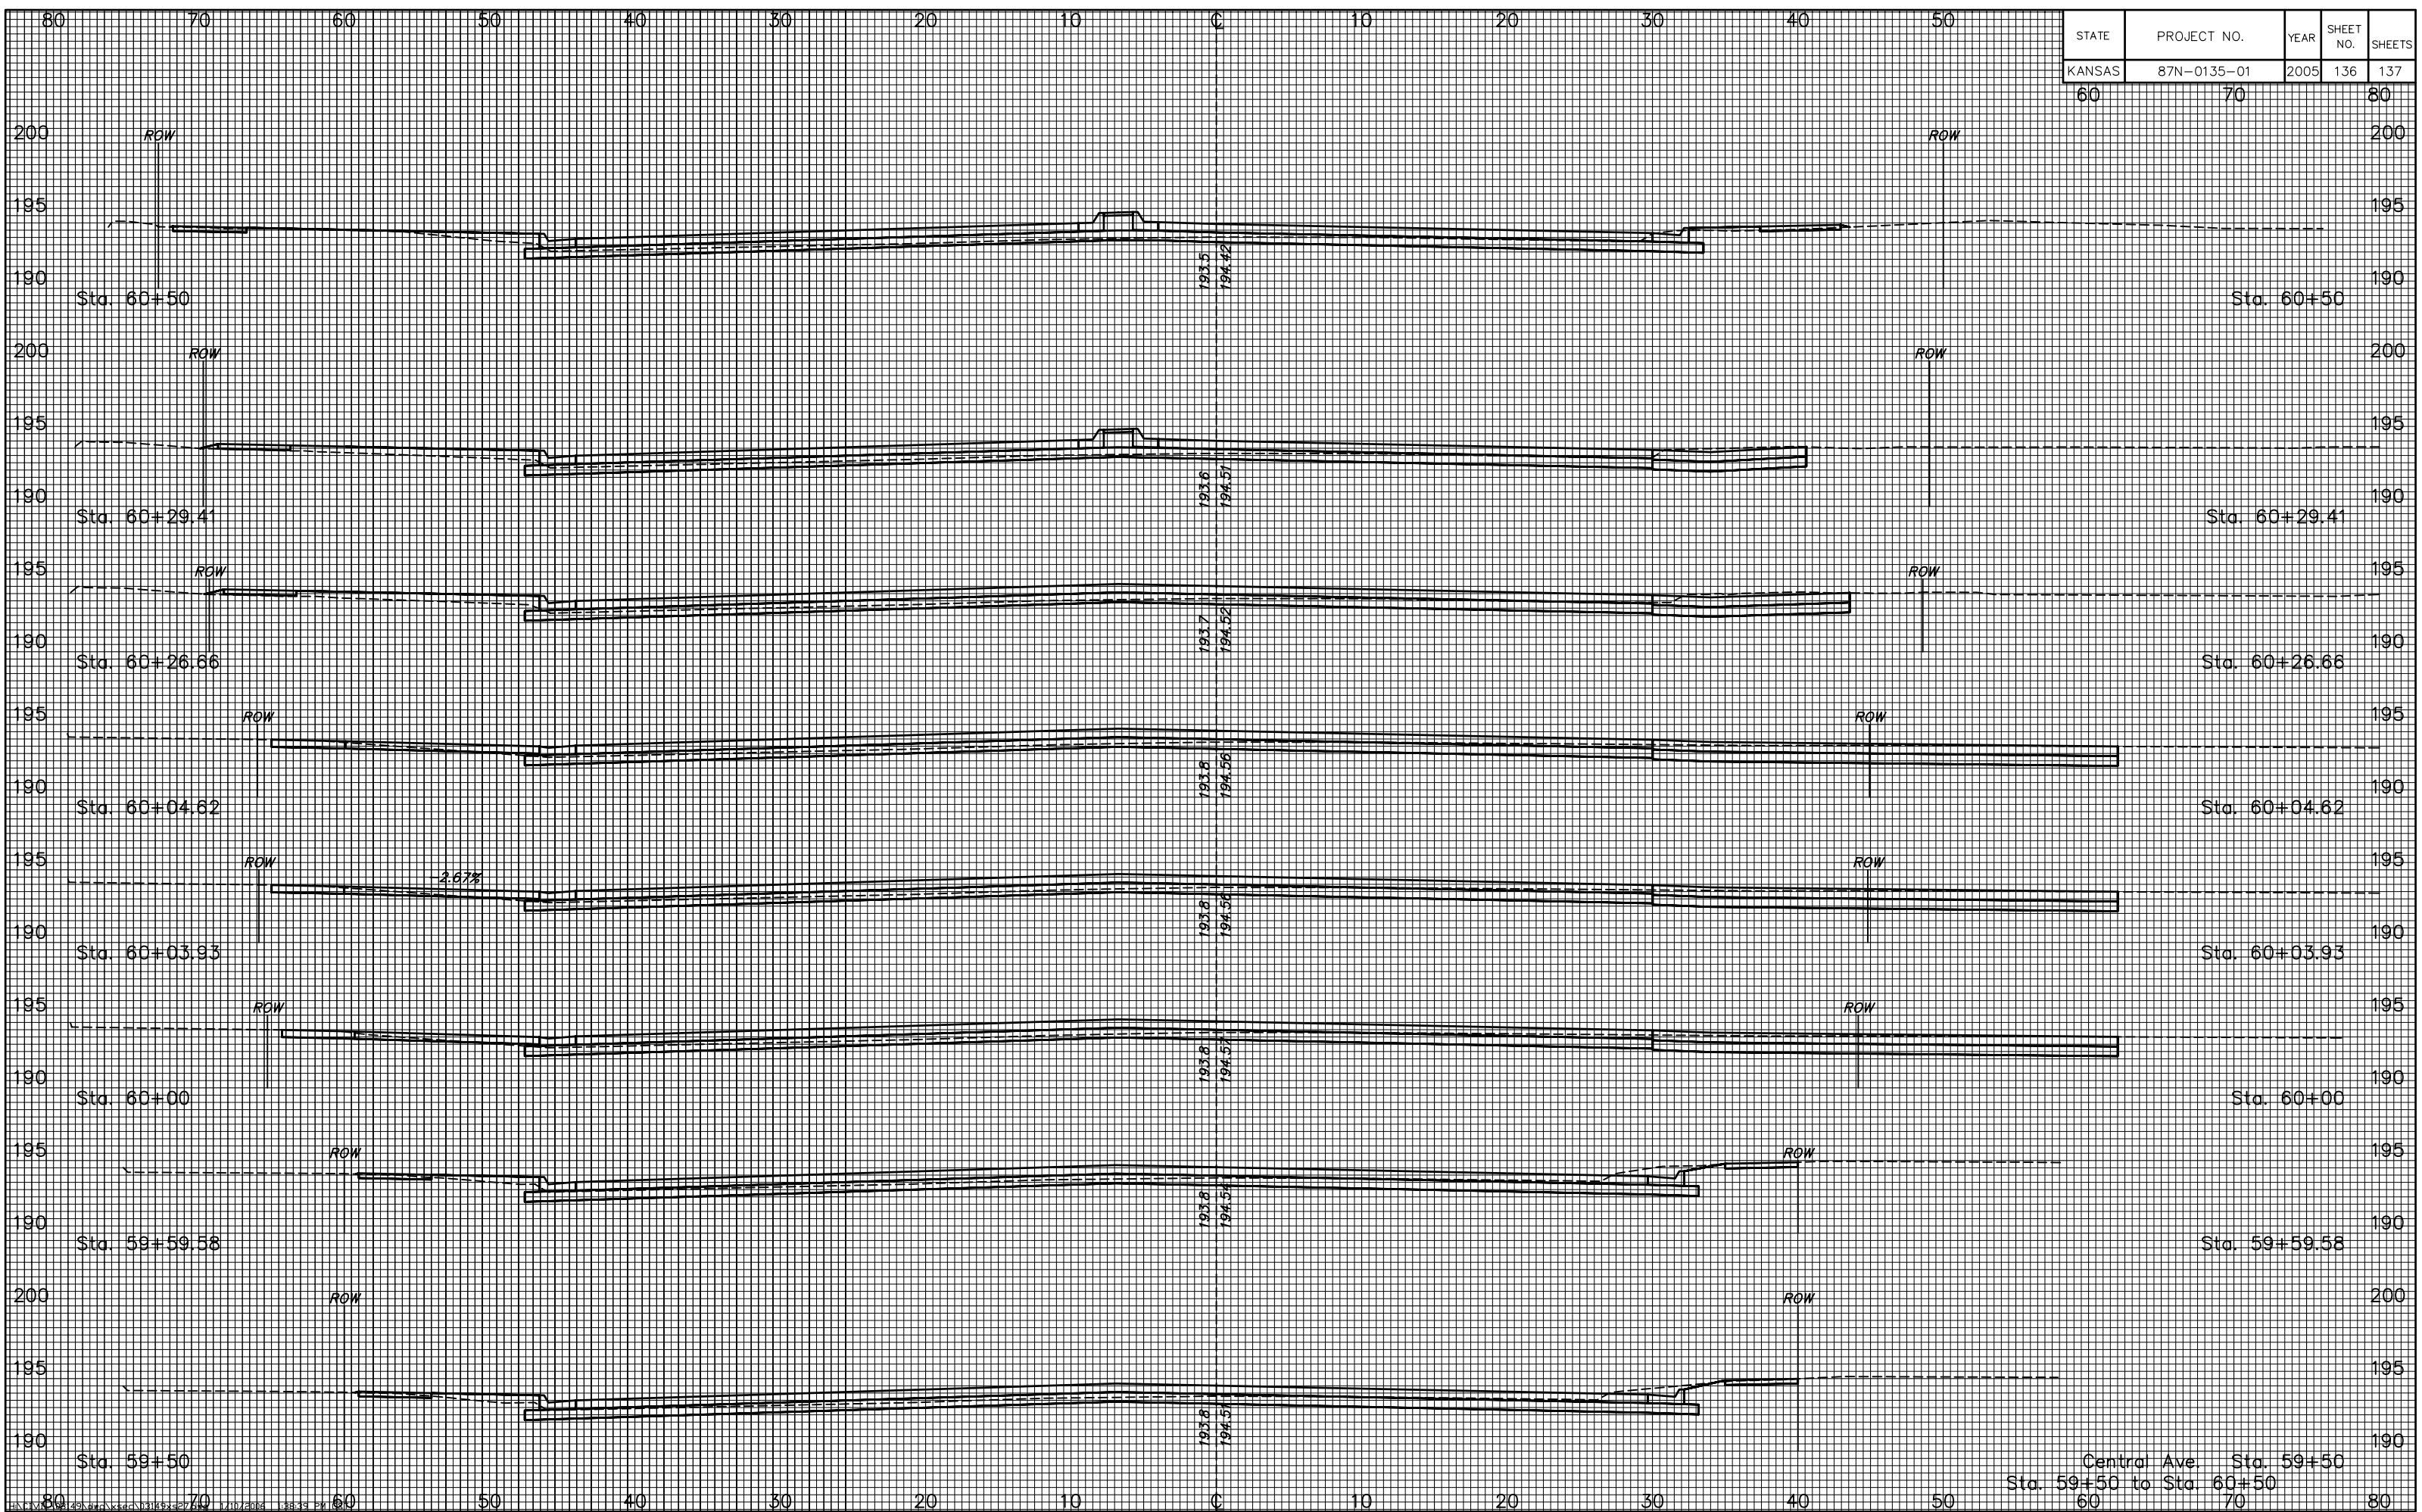

Central Ave. Sta. 59+50
Sta. 59+50 to Sta. 60+50