


STATE	PROJECT NO.	YEAR	SHEET NO.	SHEETS
KANSAS	87N-0135-01	2005	137	137
60	70			80

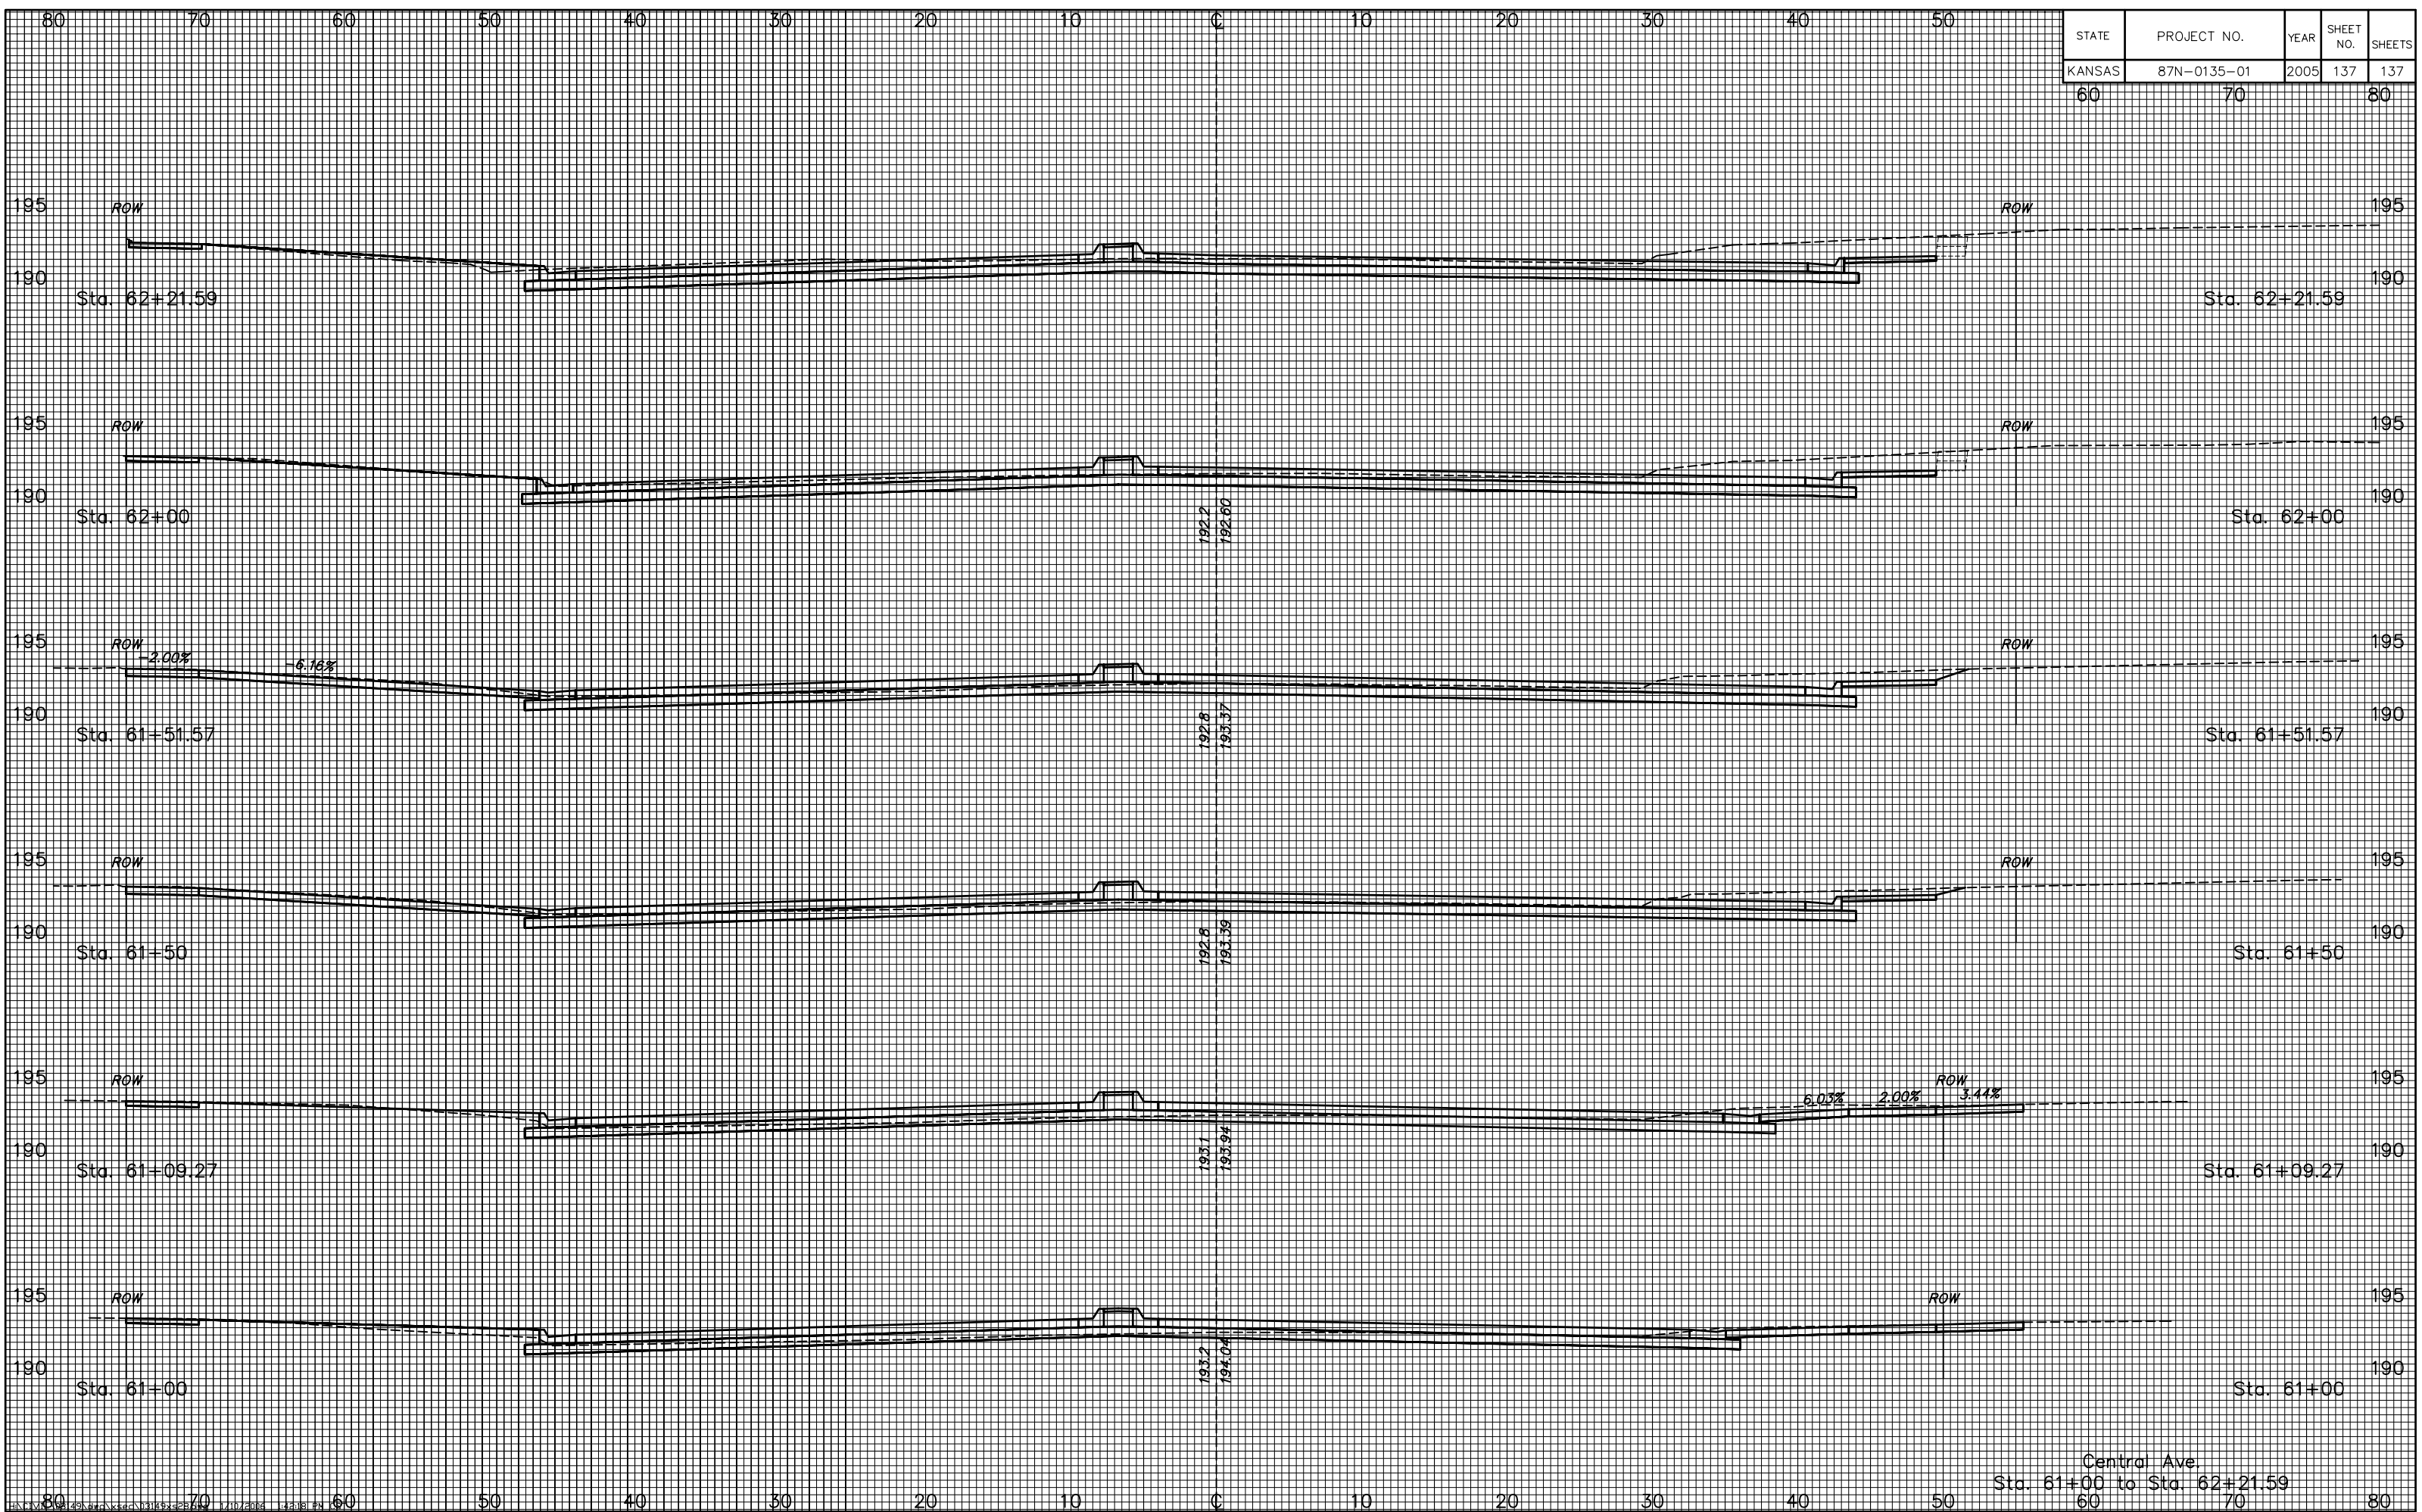

Central Ave.
Sta. 61+00 to Sta. 62+21.59