


SEE SHEET 3 FOR TYPICAL GRADING SECTIONS.

Project Grading Information:
Excavation = 37386 cy
Compacted Fill = 5804 cy

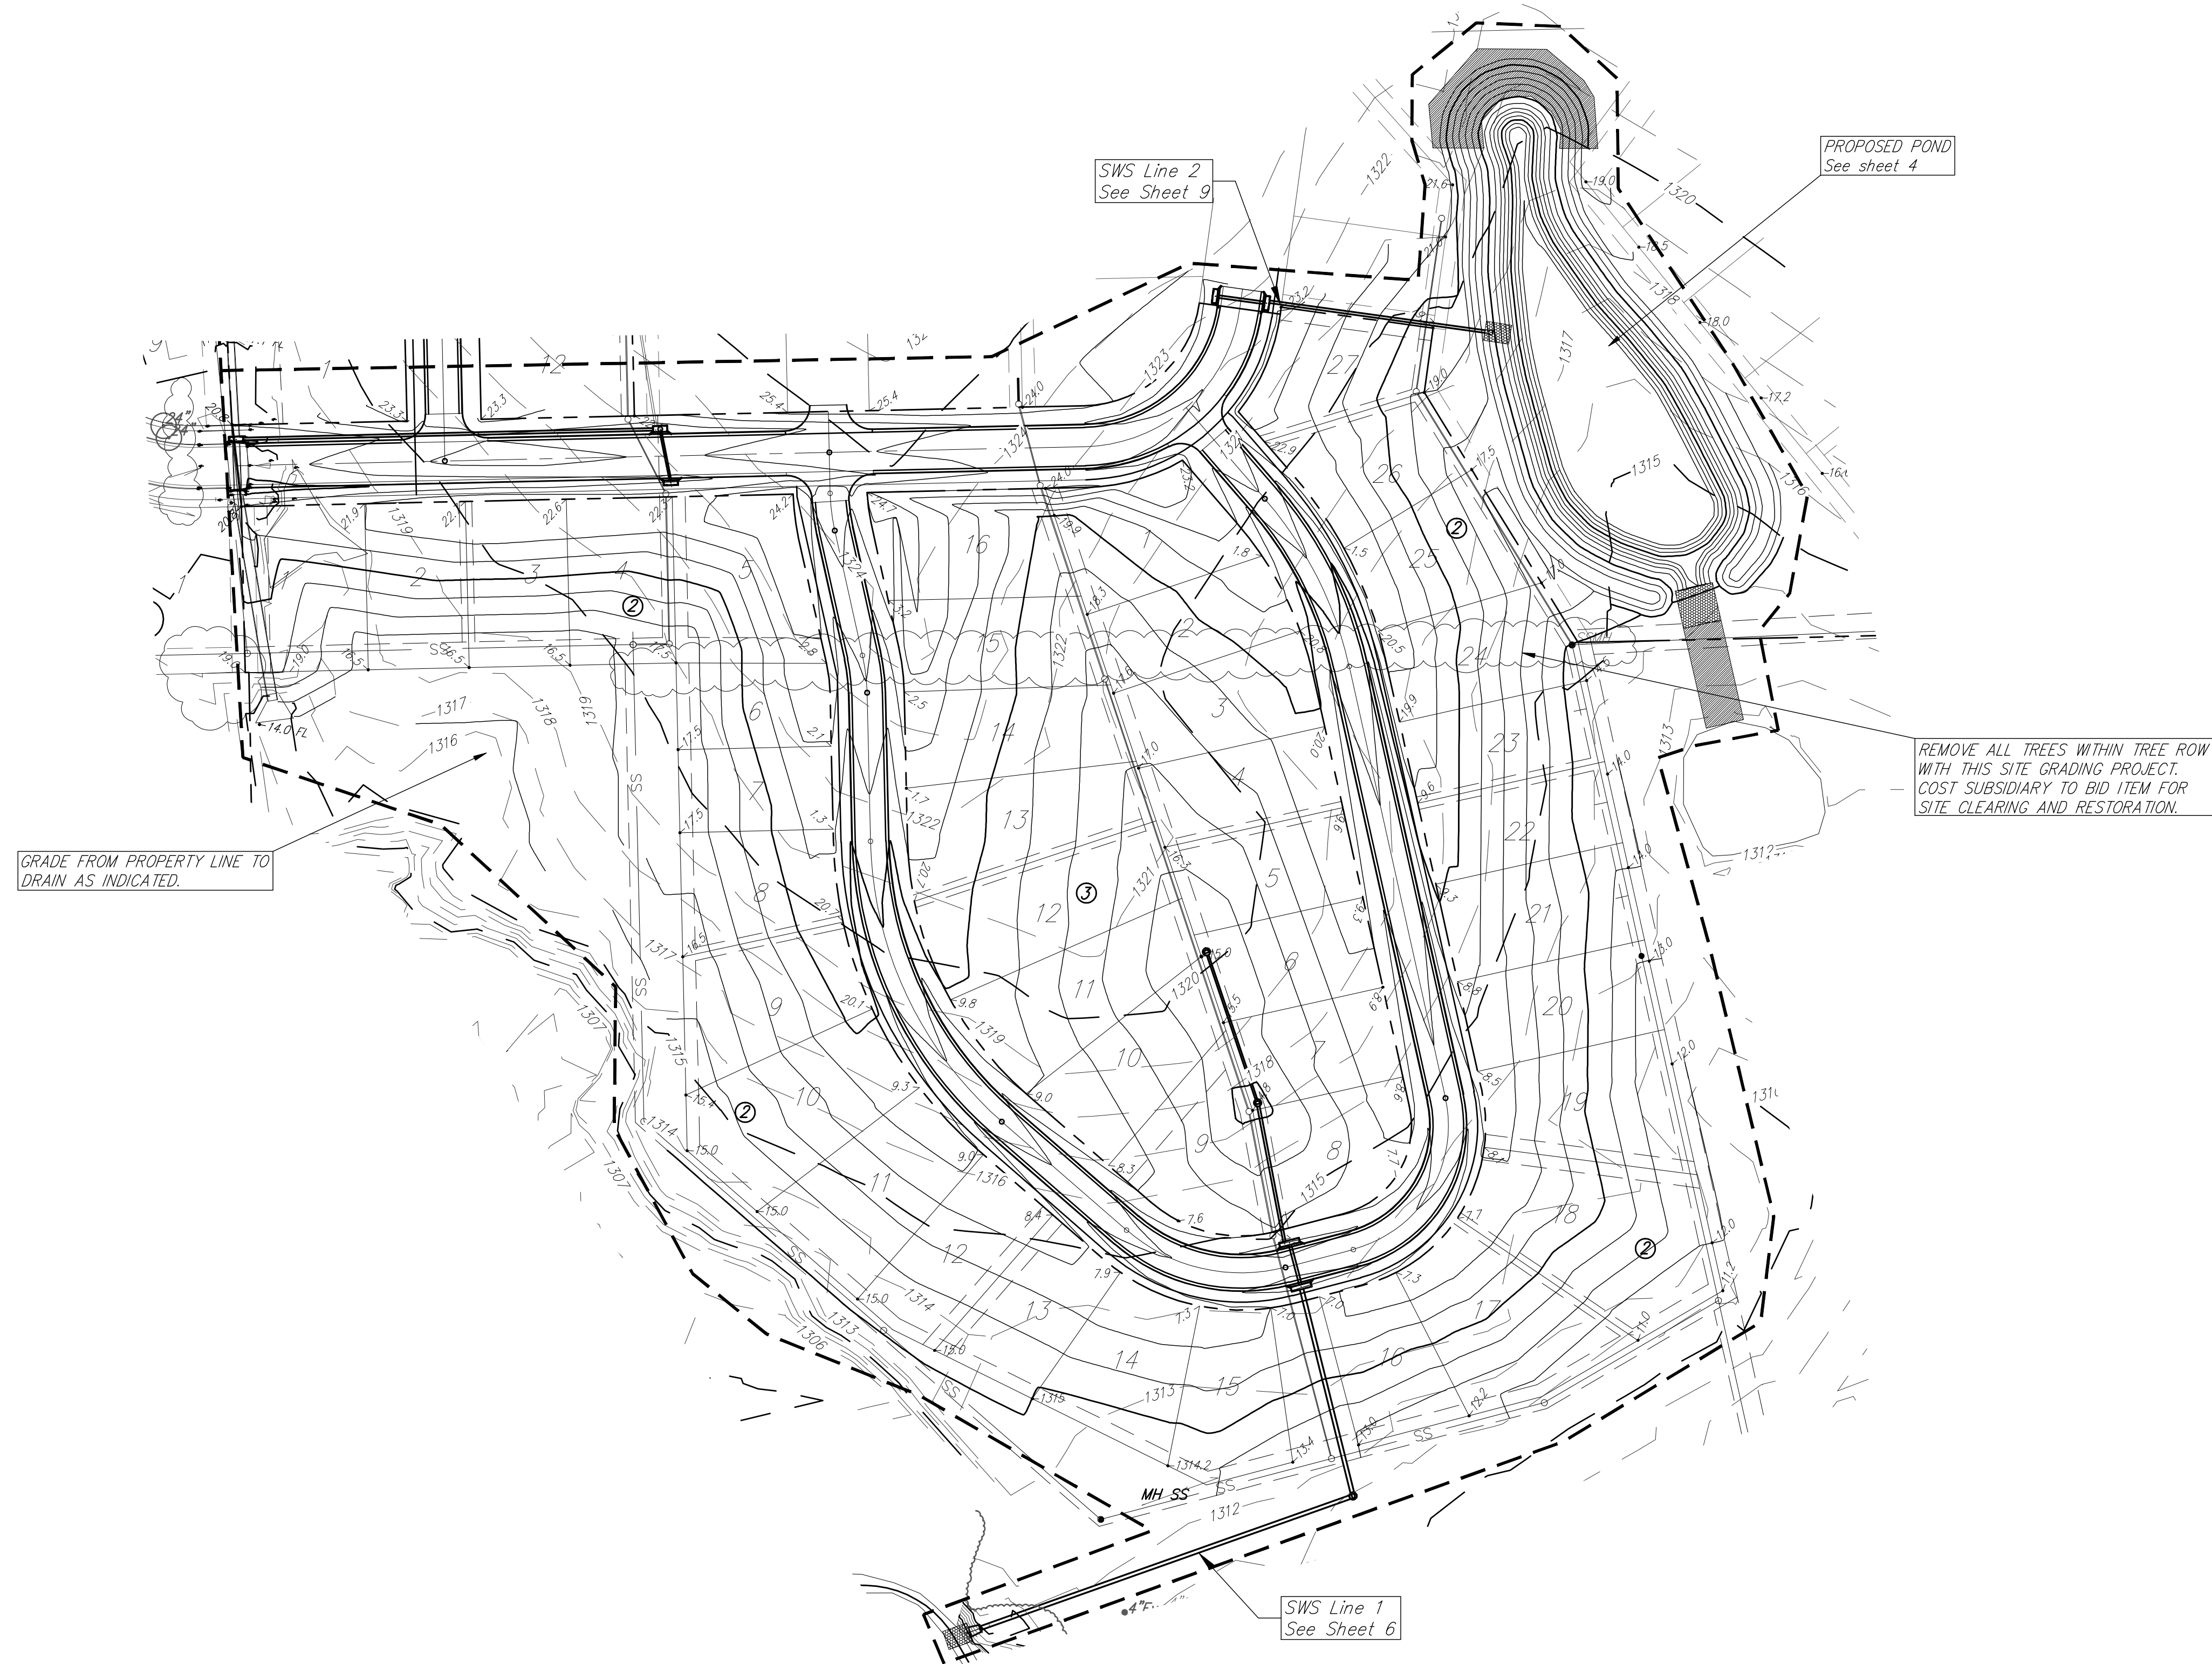

ALL PILES OF DEBRIS, ABANDONED FARM EQUIPMENT AND REMAINS OF FARMSTEAD ARE TO BE REMOVED FROM THE SITE WITH THIS PROJECT. COST SUBSIDIARY TO BID ITEM FOR SITE CLEARING AND RESTORATION.

Construction Limits

Bellechase 2nd Addition Site Grading WICHITA, KANSAS			
	Ruggles & Bohm, P.A. Engineering, Surveying, Land Planning		DESIGN EJG
	824 North Main Wichita, Kansas 67203 www.rbkansas.com		DRAWN EJG
(316) 264-6008 (316) 264-4821 fax E-mail: info@rbkansas.com		REVISION Nov. 19, 2008	DATE Feb. 5, 2009
PROJECT NUMBER 468-84552		SHEET 23	