

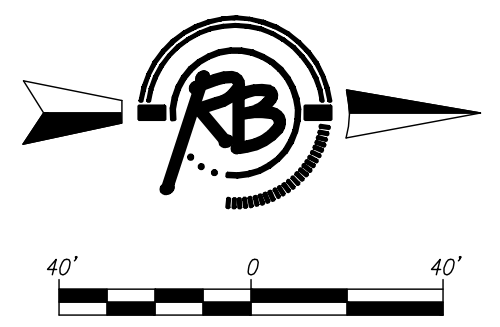


Bellechase 2nd Addition

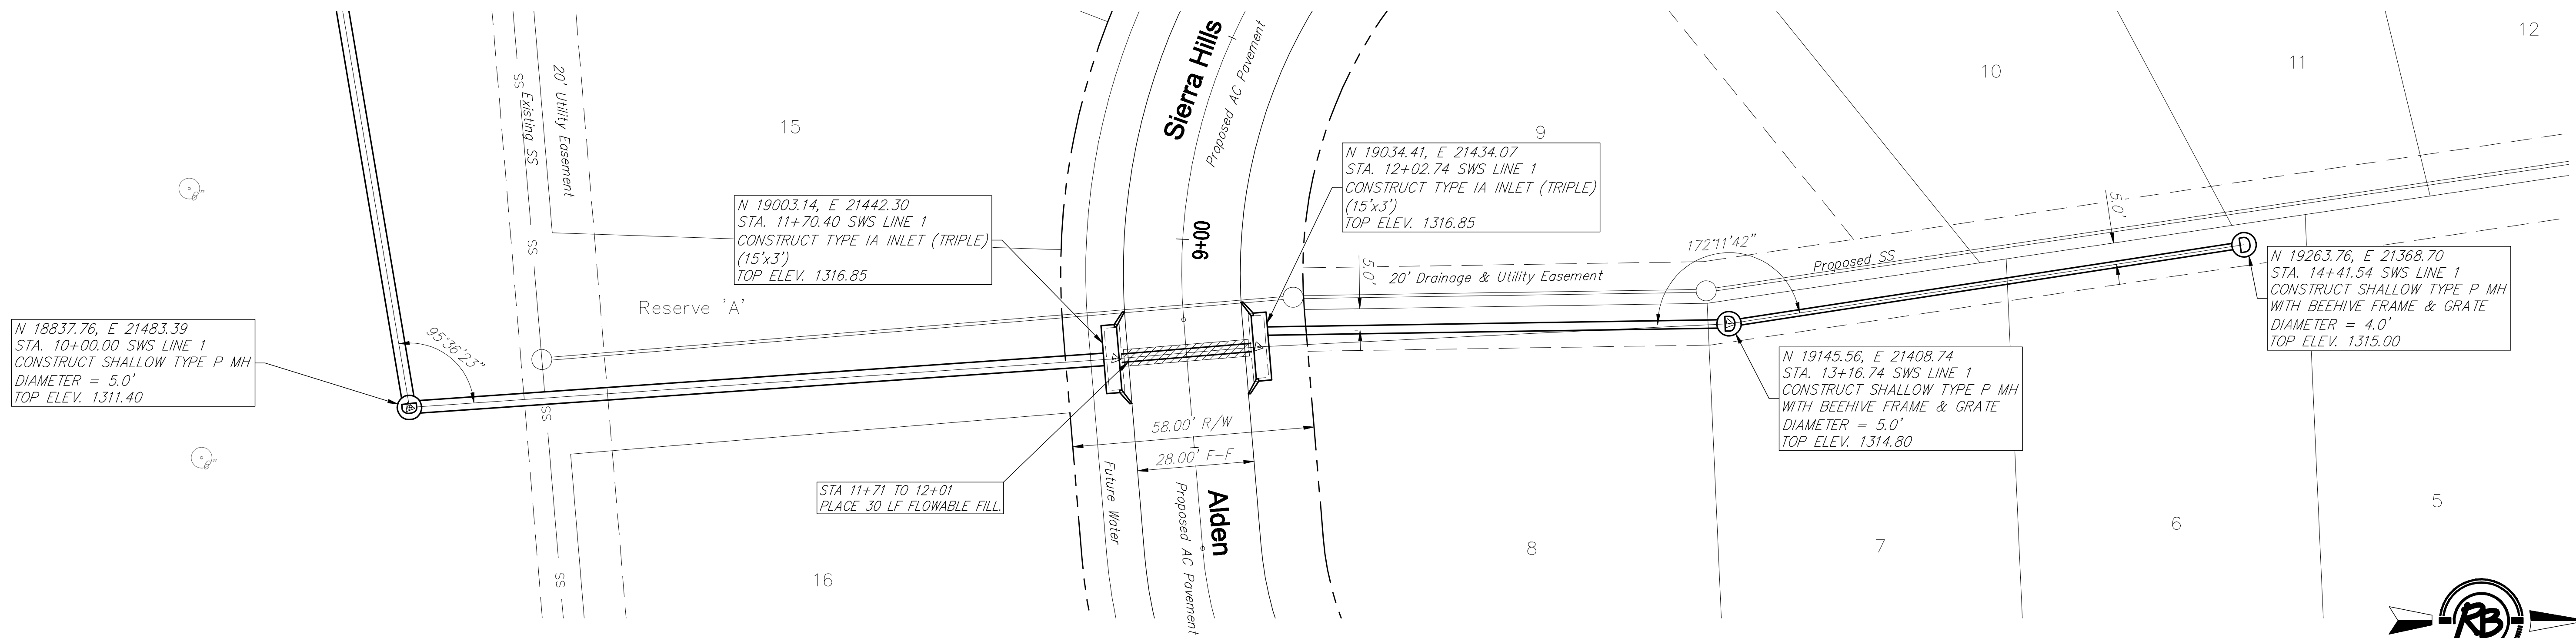

Ruggles & Bohne, P.A.
 Engineering, Surveying, Land Planning
 1000 West 17th Street
 Wichita, Kansas 67202
 Phone: 316-261-1111
 Fax: 316-261-1112
 Website: www.rugglesandbohne.com

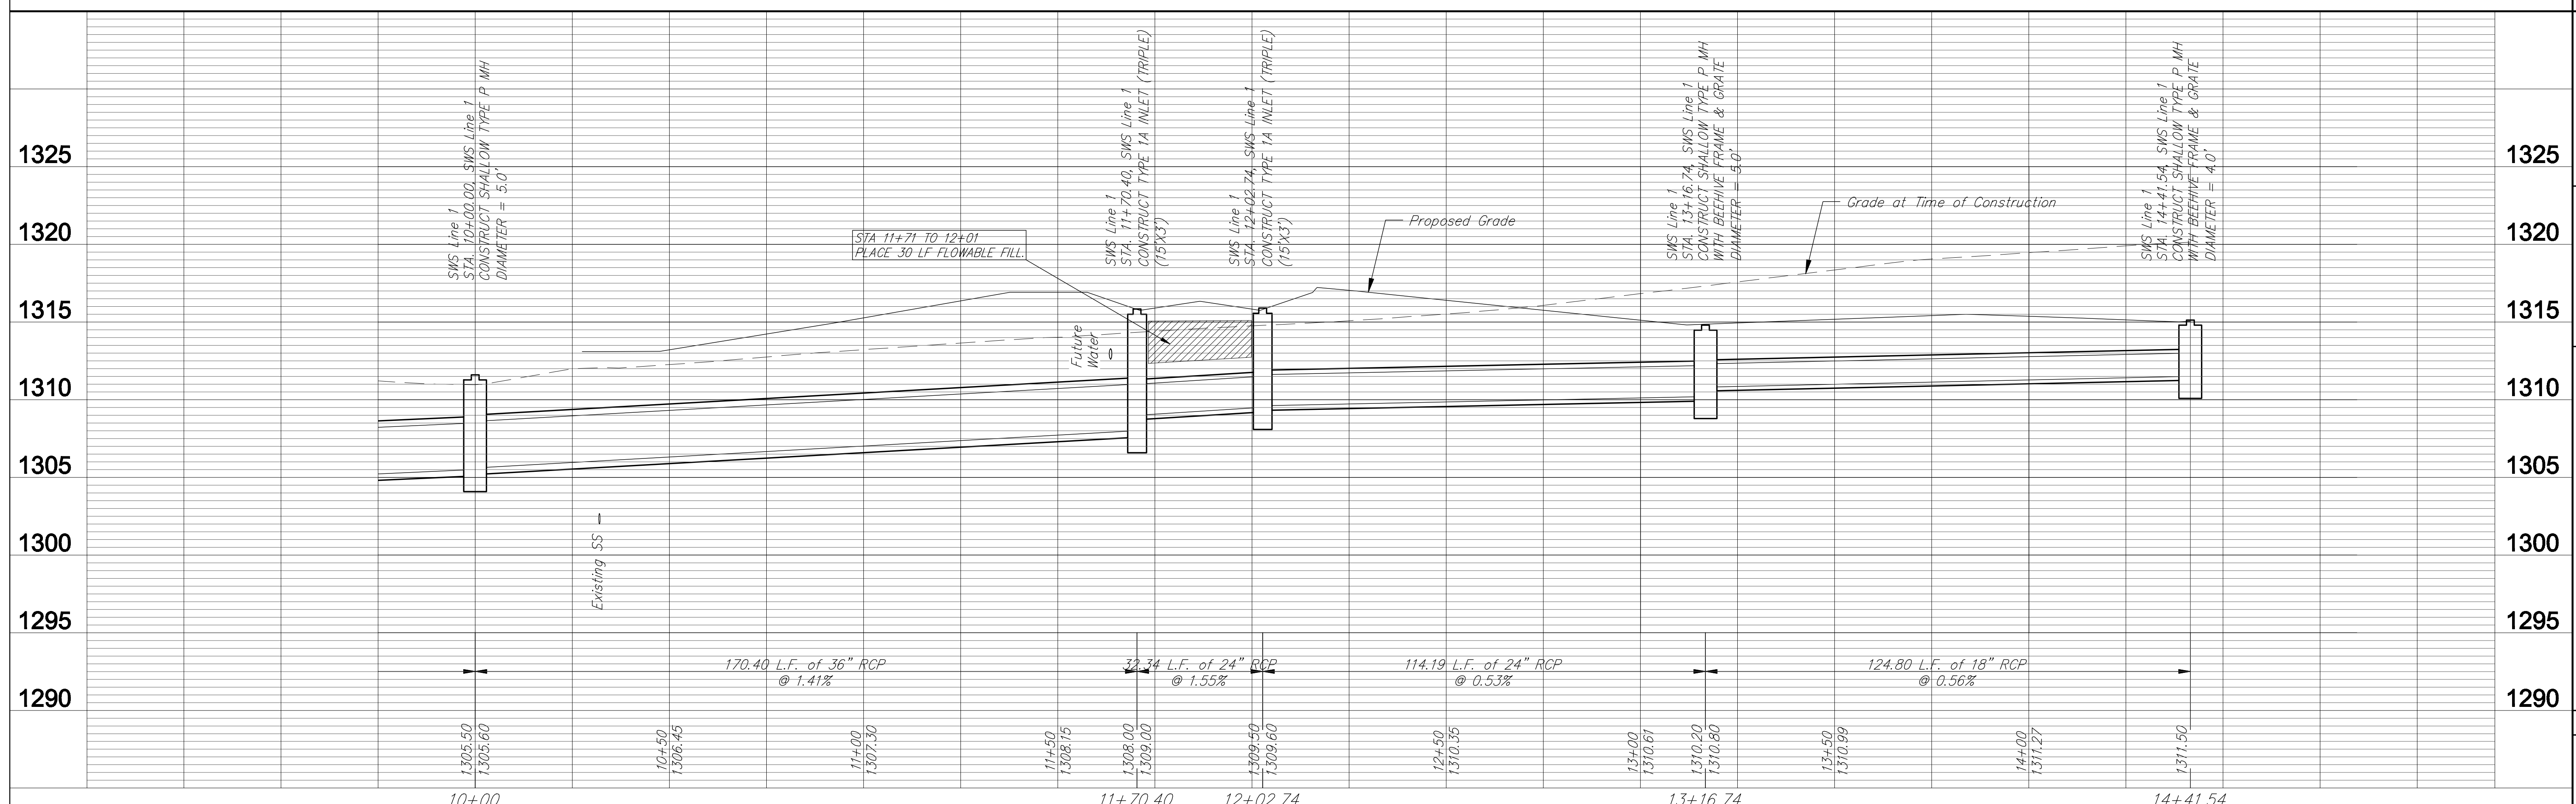

**BELLECHASE 2ND ADDITION
 STORM SEWER LINE 1
 WICHITA, KANSAS**

PROJECT NUMBER: 468-84552
 DRAWING FILE: SWS LINE 1
 Engineering Base (SWS LINE 1)

DESIGN: E/C
 CHECK: E/C
 DATE: Feb. 3, 2009
 REVIEW: Nov. 19, 2008

3243E
 22