



6111 S.W. 29th Street
Topeka, Kansas 66614
Phone (785) 272-4706
Fax (785) 272-4736
Email cfsengr@cfse.com

LETTER OF TRANSMITTAL

TO: City of Wichita Dept. of Public Works 465 N. Main, 7th Floor Wichita, KS 67202 ATTENTION: Carl L. Gipson, P.E., Spec. Proj. Engineer	DATE: February 18, 2003	PROJECT NO.: 01-026
	SUBJECT: US 54 (East Kellogg) Rock Road Interchange Project	

WE ARE SENDING YOU: ☒ Attached ☐ Under Separate Cover

VIA: ☐ U.S.P.S. ☐ Courier Service ☐ Picked Up ☒ Hand Delivered ☐ Parcel Post Service ☐ _____

THE FOLLOWING ITEMS:

COPIES	SHEETS	DATED	DESCRIPTION
2	1	2/13/03	Tract Map Showing Property Lines Tract 204-3.
2	1	2/13/03	Tract Map with Topo Tract 204-3
2	2	2/13/03	Descriptions of the proposed Partial Take and Temporary Easement for Tract 204-3.

THESE ITEMS ARE TRANSMITTED:

- | | | |
|--|---|---|
| ☐ For Your Approval | ☐ Reviewed | ☐ Resubmit _____ Copies for Review |
| ☒ For Your Use | ☐ Furnished as Noted | ☐ Submit _____ Copies for Distribution |
| ☒ As Requested | ☐ Returned for Corrections | ☐ Return _____ Corrected Prints |
| ☐ For Review and Comment | ☐ _____ | |

COMMENTS:

COPY TO: _____

SIGNED: _____

George A. Partle, P.E.


TRACT 204-3

October 14, 2003

Lot 1

Kellogg Mall Addn.

City of Wichita, Sedgwick County, Kansas

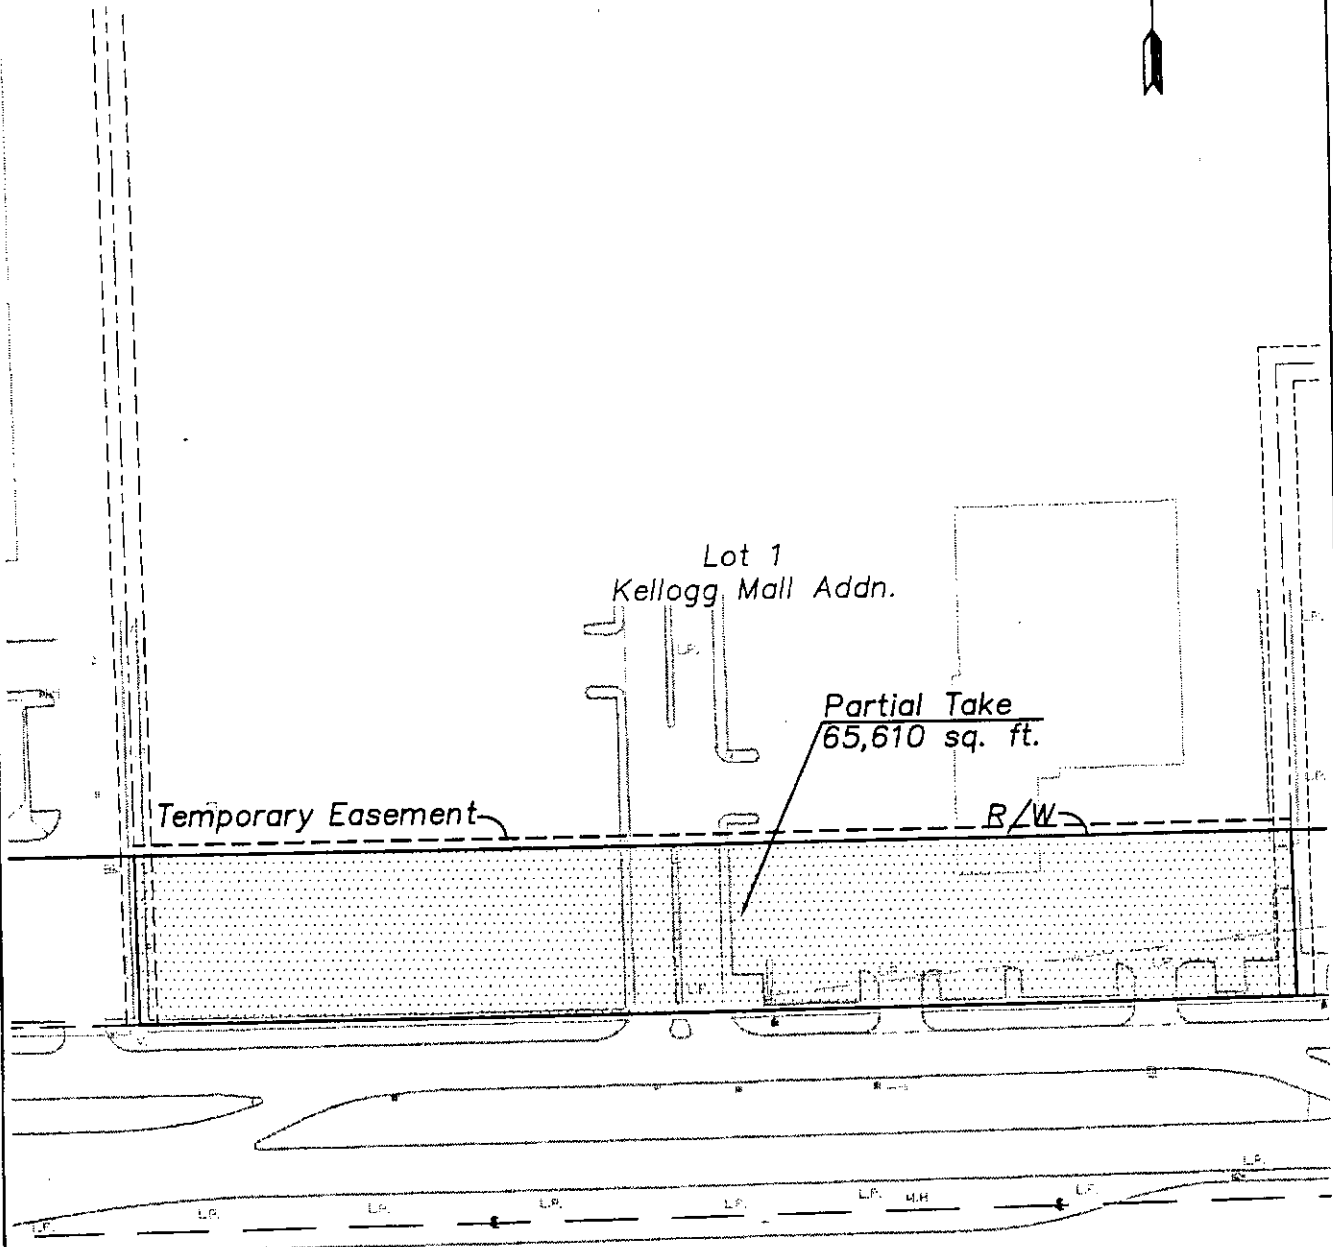

J:\00011\p12\TRACT MAPS\204-3.dwg 10/13/2003 3:35:13 PM CDT



Cook, Flatt & Strobel
ENGINEERS, P.A.

City of Wichita


TRACT 204-3

October 14, 2003

Lot 1

Kellogg Mall Addn.

City of Wichita, Sedgwick County, Kansas

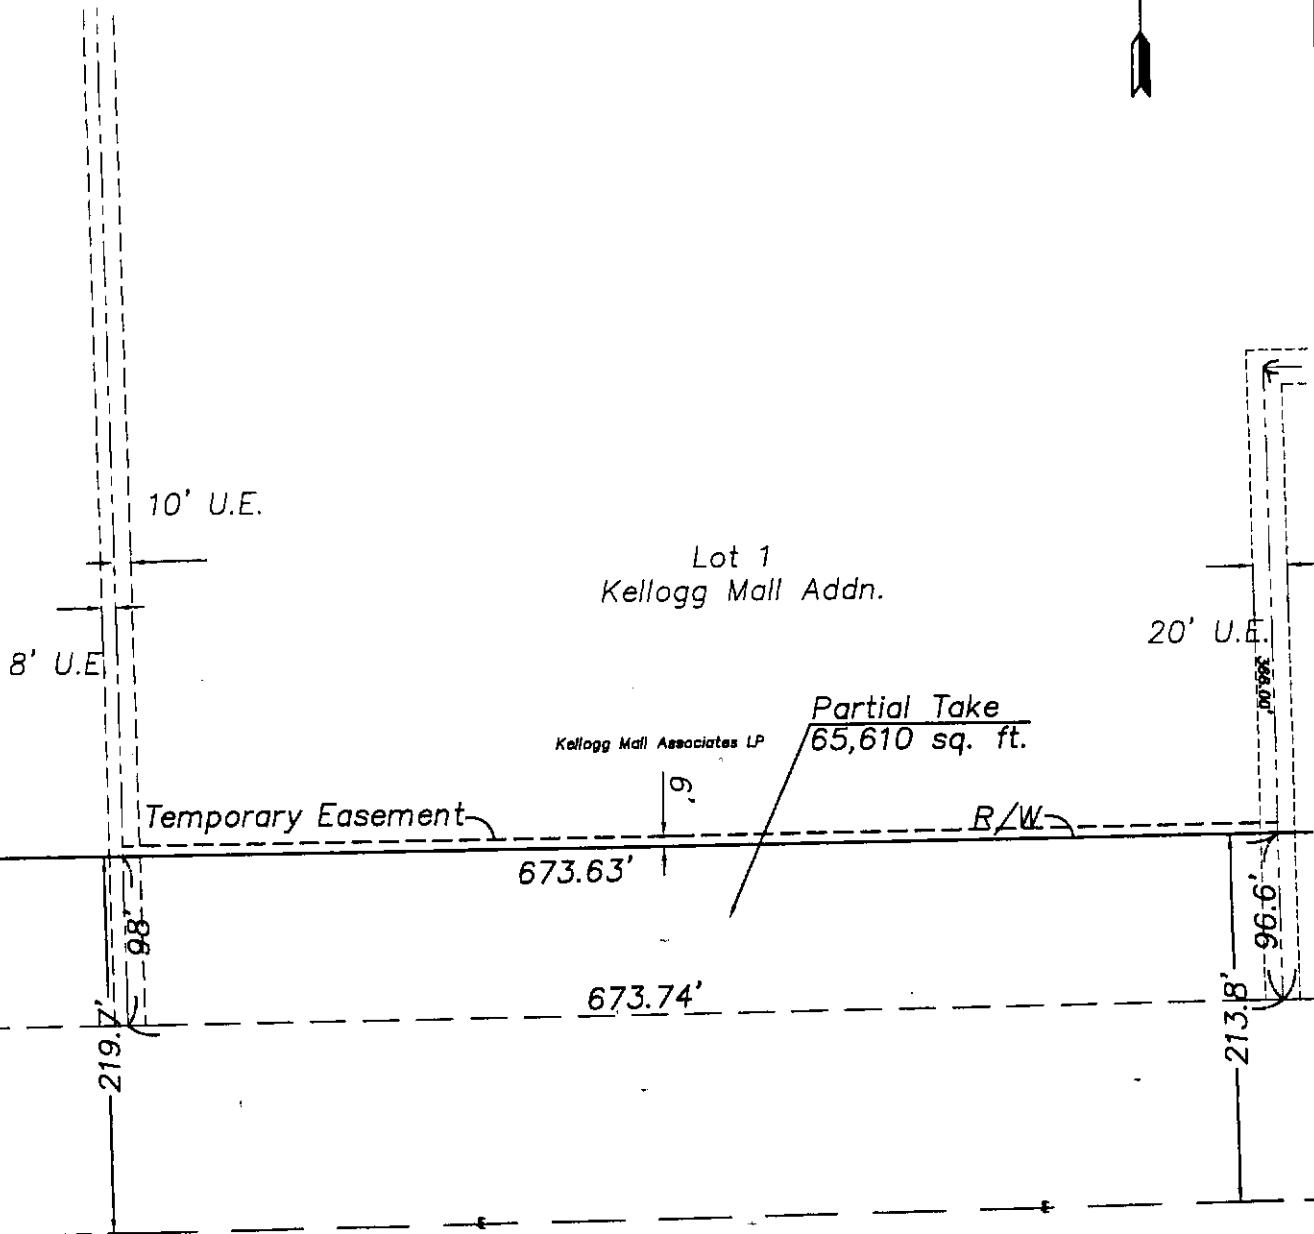

J:\0001\ph2\TRACT MAPS\204-3.dwg 10/13/2003 3:35:13 PM CDT



Cook, Flatt & Strobel
ENGINEERS, P.A.

City of Wichita

CITY OF WICHITA TRACT DESCRIPTION

Tract No. 204-3

02-049B

Part of Lot 1, Kellogg Mall Addition

A tract of land in Lot 1, Kellogg Mall Addition, in the Southeast Quarter of Section 19, Township 27 South, Range 2 East, of the 6th Principal Meridian, in the City of Wichita, County of Sedgwick, State of Kansas more particularly described as follows:

Beginning at the Southwest corner of said Lot 1; thence Northerly along the West line of said Lot 1 a distance of 98.00 feet, said point being on the North right of way line of US Highway 54 and 219.70 feet North of the South line of said Southeast Quarter; thence Easterly along said right of way a distance of 673.74 feet to a point on the east line of said Lot 1, said point being 96.60 feet North of the Southeast corner of said Lot 1 and 213.80 feet North of the South line of said Southeast Quarter; thence Southerly along the East line of said Lot 1 a distance of 96.60 feet to the Southeast corner of said Lot 1; thence Westerly along the South line of said Lot 1 a distance of 673.74 feet to the point of beginning.

Contains 65,555 square feet of land more or less.

CITY OF WICHITA EASEMENT DESCRIPTION

Tract No. 204-3

02-049B

Easement

Part of Lot 1, Kellogg Mall Addition

A strip of land 6.00 feet wide for Easement purposes in Lot 1, Kellogg Mall Addition, in the Southeast Quarter of Section 19, Township 27 South, Range 2 East, of the 6th Principal Meridian, in the City of Wichita, County of Sedgwick, State of Kansas more particularly described as follows:

Commencing at the Southwest corner of said Lot 1; thence Northerly along the West line of said Lot 1 a distance of 98.00 feet to the point of beginning; said point being on the North right of way line of US Highway 54 and 219.70 feet North of the South line of said Southeast Quarter; thence continuing Northerly along the said west line of said Lot 1 a distance of 6.00 feet; thence Easterly a distance of 673.74 feet to a point on the east line of said Lot 1, said point being 102.60 feet North of the Southeast corner of said Lot 1; thence Southerly along the East line of said Lot 1 a distance of 6.00 feet to a point on the North right of way line of US Highway 54 and said point being 213.80 feet North of the South line of said Southeast Quarter; thence Westerly along the said right of way a distance of 673.74 feet to the point of beginning.

Contains 4,042 square feet of land more or less.


TRACT 204-3

October 14, 2003

Lot 1

Kellogg Mall Addn.

City of Wichita, Sedgwick County, Kansas

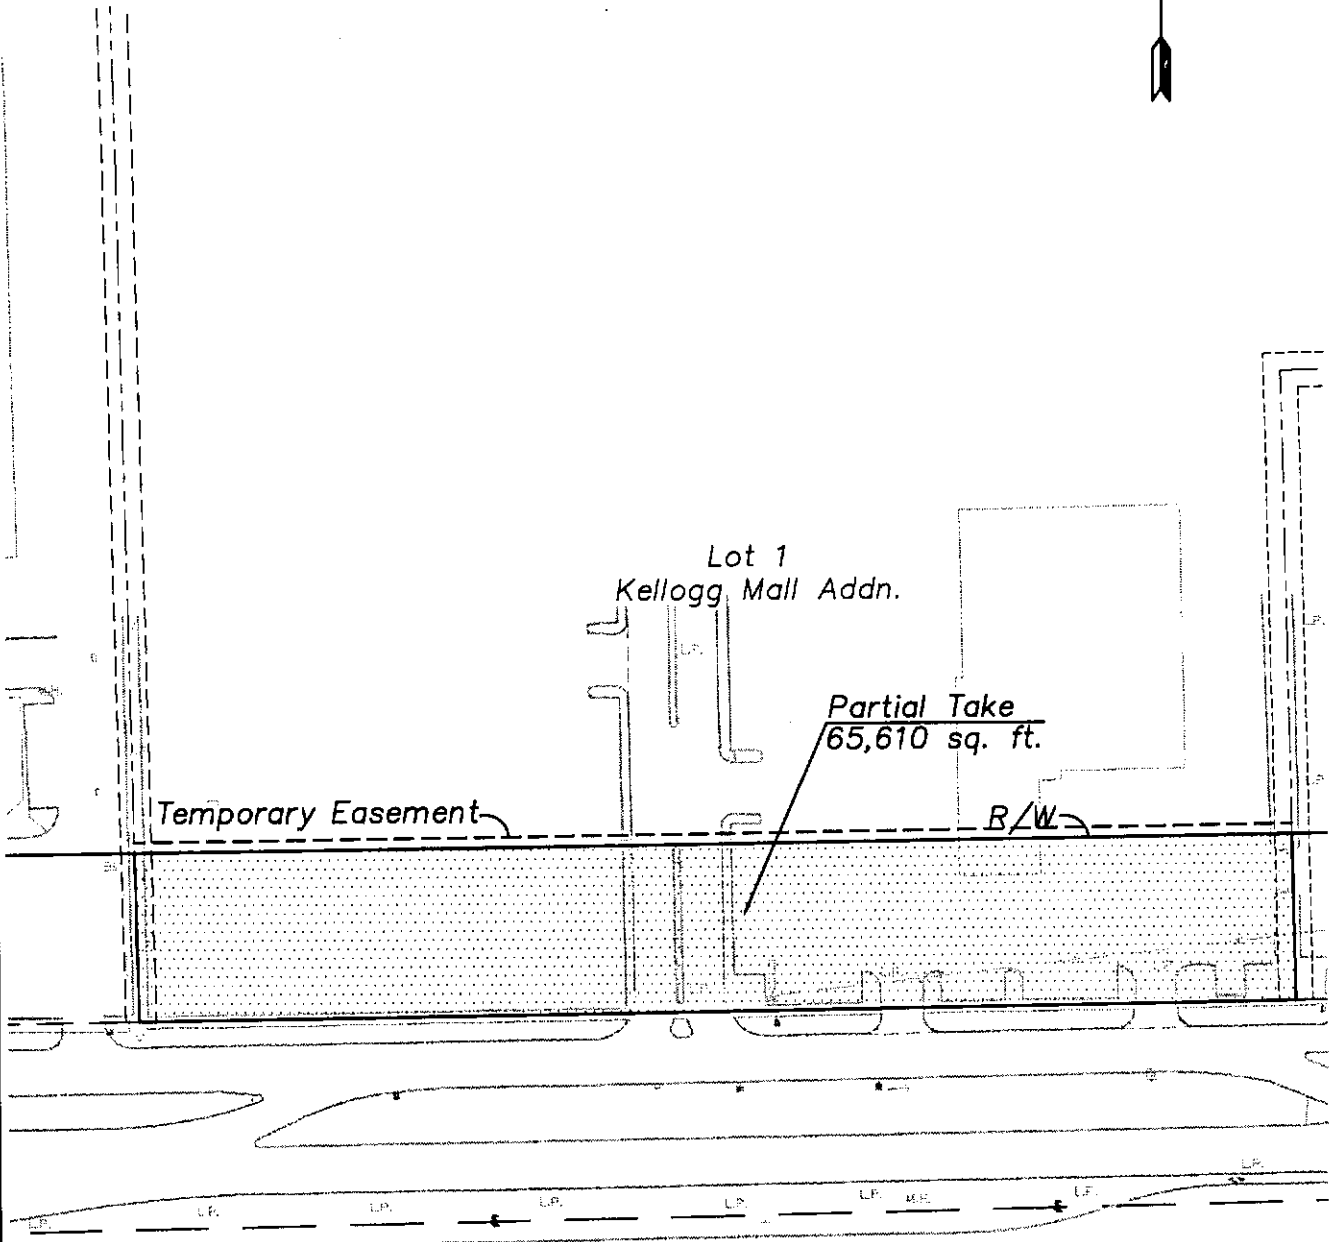

J:\00011ph2\TRACT MAPS\204-3.dwg 10/13/2003 3:35:13 PM CDT



Cook, Flatt & Strobel
ENGINEERS, P.A.

City of Wichita


TRACT 204-3

October 14, 2003

Lot 1

Kellogg Mall Addn.

City of Wichita, Sedgwick County, Kansas

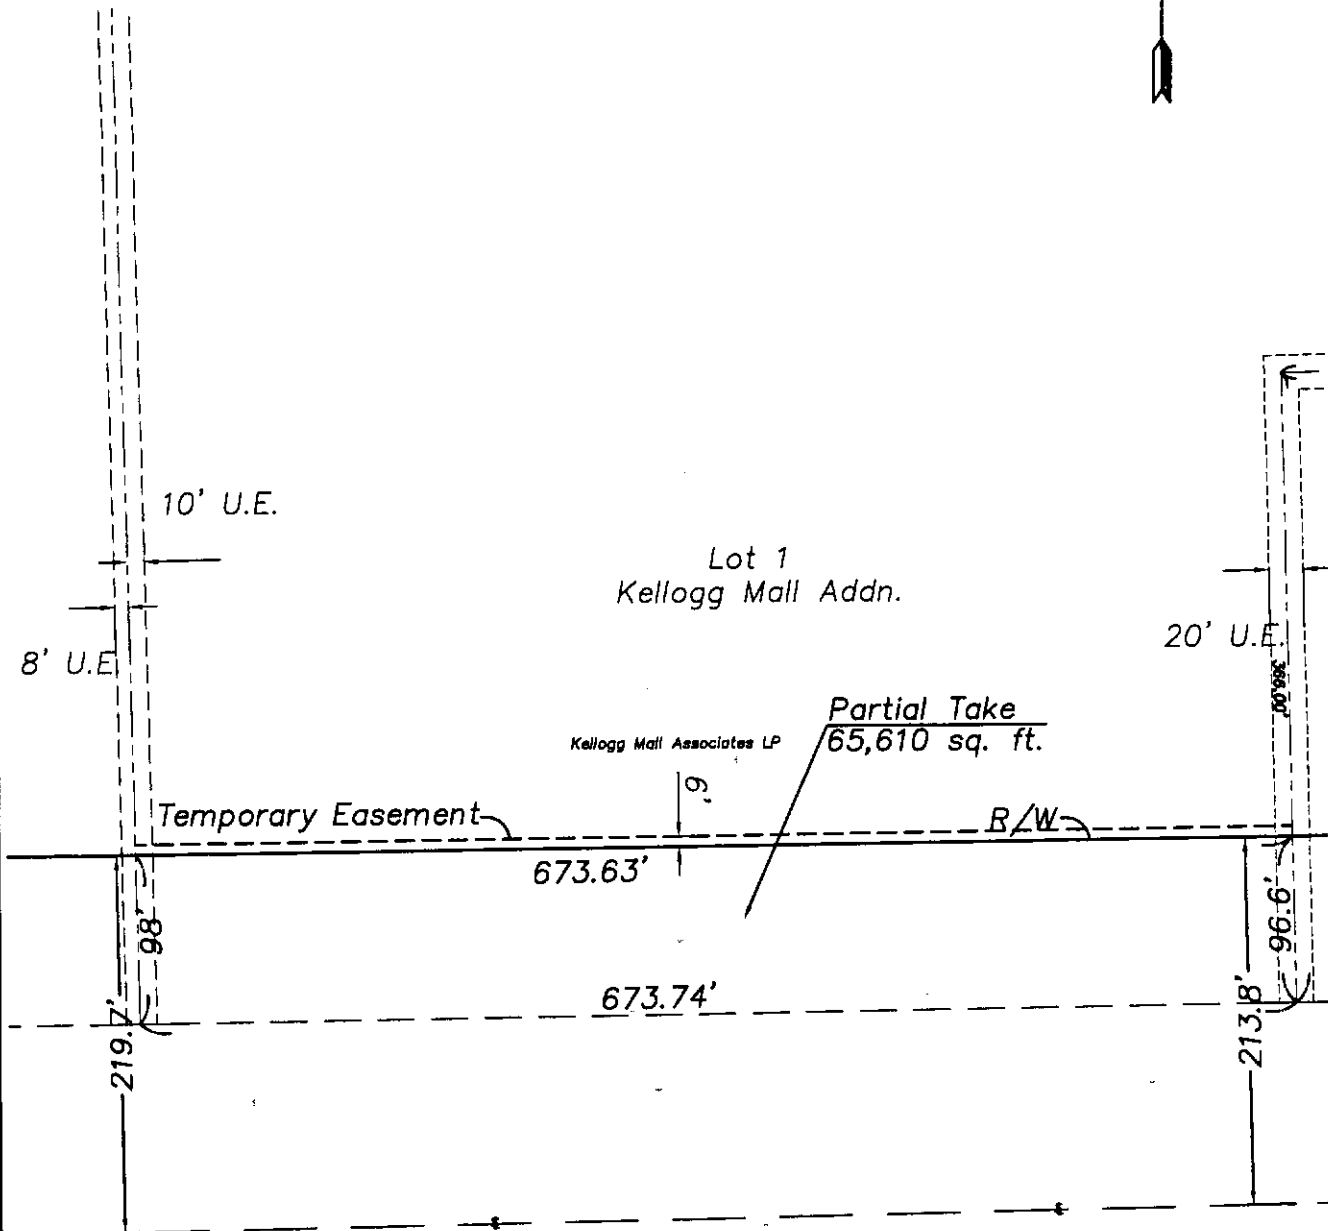

Cook, Flatt & Strobel
ENGINEERS, P.A.

City of Wichita

F:\00011ph2\TRACT MAPS\204-3.dwg 10/13/2003 3:35:13 PM CDT

CITY OF WICHITA TRACT DESCRIPTION

Tract No. 204-3
Part of Lot 1, Kellogg Mall Addition

02-049B

A tract of land in Lot 1, Kellogg Mall Addition, in the Southeast Quarter of Section 19, Township 27 South, Range 2 East, of the 6th Principal Meridian, in the City of Wichita, County of Sedgwick, State of Kansas more particularly described as follows:

Beginning at the Southwest corner of said Lot 1; thence Northerly along the West line of said Lot 1 a distance of 98.00 feet, said point being on the North right of way line of US Highway 54 and 219.70 feet North of the South line of said Southeast Quarter; thence Easterly along said right of way a distance of 673.74 feet to a point on the east line of said Lot 1, said point being 96.60 feet North of the Southeast corner of said Lot 1 and 213.80 feet North of the South line of said Southeast Quarter; thence Southerly along the East line of said Lot 1 a distance of 96.60 feet to the Southeast corner of said Lot 1; thence Westerly along the South line of said Lot 1 a distance of 673.74 feet to the point of beginning.

Contains 65,555 square feet of land more or less.

CITY OF WICHITA EASEMENT DESCRIPTION

Tract No. 204-3

02-049B

Easement

Part of Lot 1, Kellogg Mall Addition

A strip of land 6.00 feet wide for Easement purposes in Lot 1, Kellogg Mall Addition, in the Southeast Quarter of Section 19, Township 27 South, Range 2 East, of the 6th Principal Meridian, in the City of Wichita, County of Sedgwick, State of Kansas more particularly described as follows:

Commencing at the Southwest corner of said Lot 1; thence Northerly along the West line of said Lot 1 a distance of 98.00 feet to the point of beginning; said point being on the North right of way line of US Highway 54 and 219.70 feet North of the South line of said Southeast Quarter; thence continuing Northerly along the said west line of said Lot 1 a distance of 6.00 feet; thence Easterly a distance of 673.74 feet to a point on the east line of said Lot 1, said point being 102.60 feet North of the Southeast corner of said Lot 1; thence Southerly along the East line of said Lot 1 a distance of 6.00 feet to a point on the North right of way line of US Highway 54 and said point being 213.80 feet North of the South line of said Southeast Quarter; thence Westerly along the said right of way a distance of 673.74 feet to the point of beginning.

Contains 4,042 square feet of land more or less.