
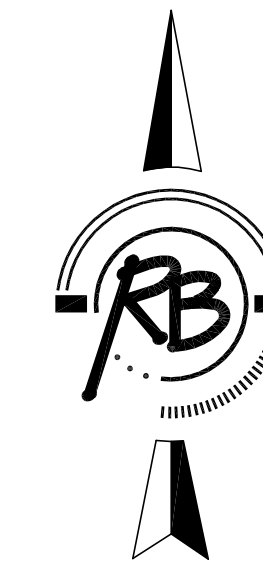


INTRUST BANK ARENA PARKING LOT D WATERMAN & MEADE


LOT 'D' NOTES

1. The bid item for "connection to existing inlet" shall pay for connection, supporting brick wall, placement of flowable fill under wall, sidewalk removal and replacement, removal and replacement of any irrigation lines and landscaping associated with the installation of storm sewer.
2. All storm sewer trenches shall be sand backfilled, flushed and vibrated to bottom of proposed rock base. Contractor may use precast or cast-in-place sections at bends. Shop drawings must be submitted for approval.
3. Striping on new asphalt areas shall be thermoplastic. Pavement Markings shall be installed per manufacturer's recommendations and shall meet KDOT 2007 Standard Specifications for state road and bridge construction.
4. Striping on existing asphalt areas shall be painted in accordance with City of Wichita Standard specifications.
5. All existing "way-finding" signs shall be salvaged and returned to the Central Maintenance Facility at 1801 S McLean.
6. The Bid item for "DMS Foundation" shall include the items on sheet D10 of these plans and any additional work required due to existing utilities and irrigation lines. Conduit installation shall be coordinated with the electrical contractor. Conduit for DMS Foundation shall be installed in the same trench as the RCB.
7. All cracks in the existing pavement shall be sealed with Crafcro 34202, Vance Brothers 3405PL or approved equal. Crack sealing shall be done in accordance with manufacturer's specifications.
8. The surface of the existing pavement, including areas disturbed by storm sewer construction, shall be sealed with Crafcro Superseal, Vance Brothers ProtecTar or approved equal. Two pounds of sand per gallon shall be added to the sealant. Surface sealing shall be done in accordance with the manufacturer's specifications.

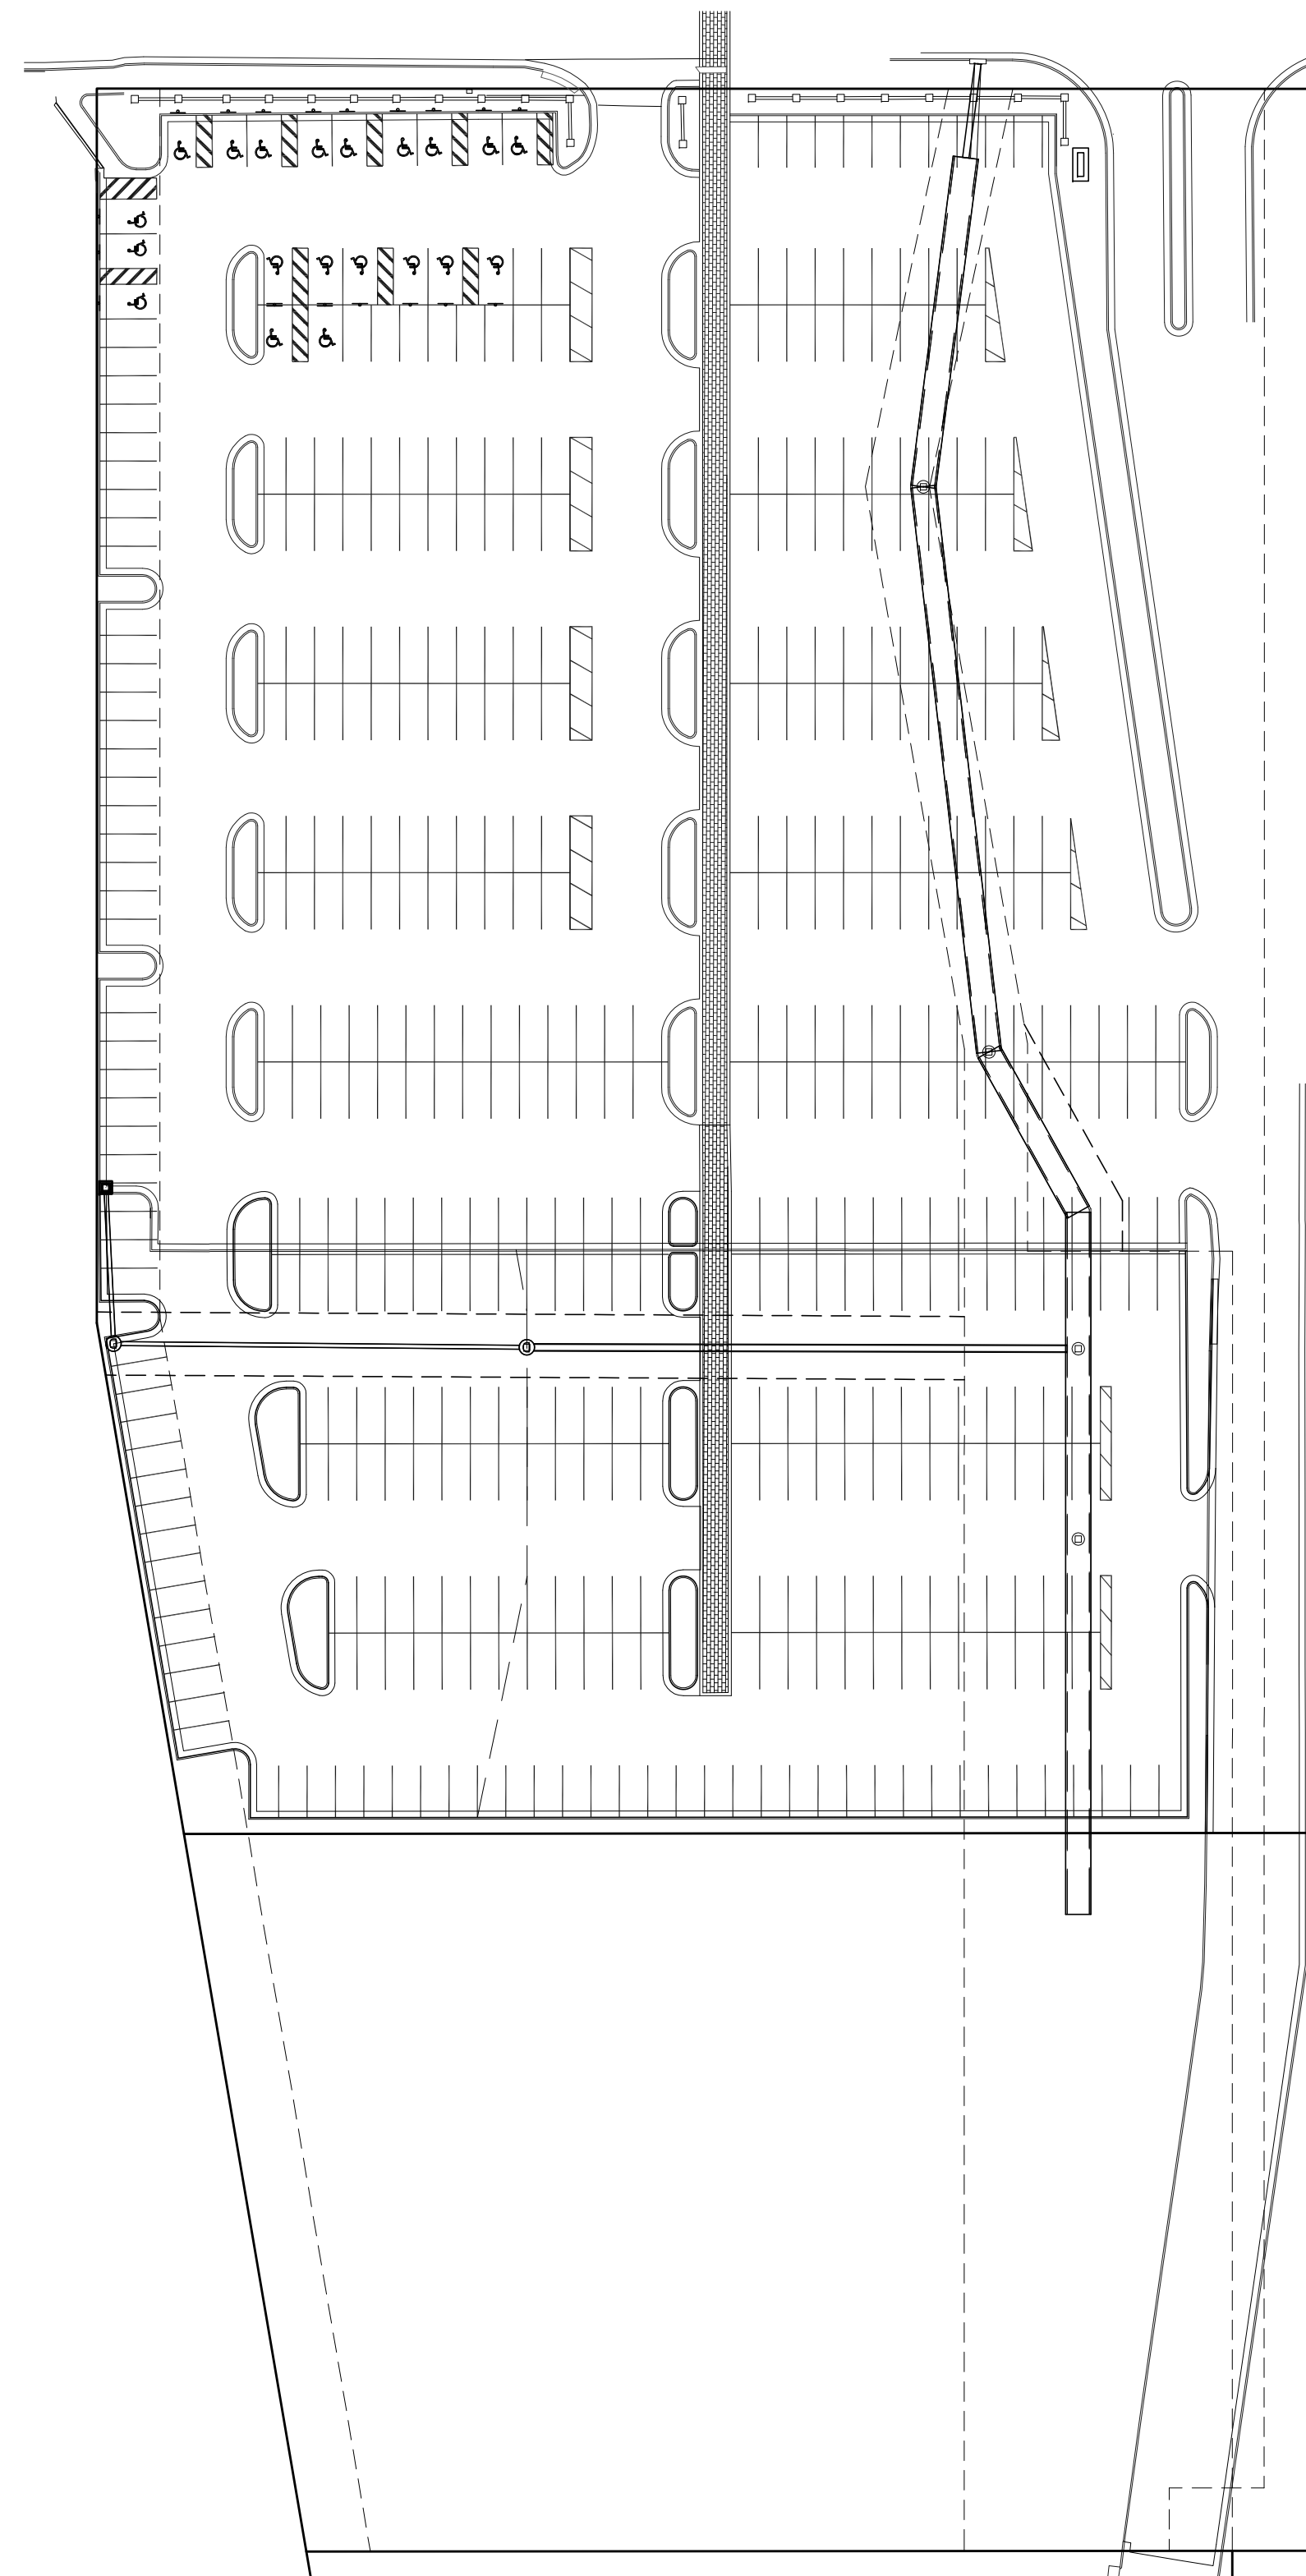


INDEX OF SHEETS

- | | |
|----------|----------------------------------|
| D1. | TITLE SHEET |
| D2. | STRIPING PLAN |
| D3. | PAVING PLAN |
| D4-D5. | STORM SEWER PLAN AND PROFILE |
| D6. | SHALLOW TYPE 'P' MANHOLE DETAILS |
| D7. | DROP INLET DETAILS |
| D8-D10. | ELECTRICAL PLANS |
| D11. | D.M.S. FOUNDATION DETAILS |
| D12-D15. | LANDSCAPING PLANS |

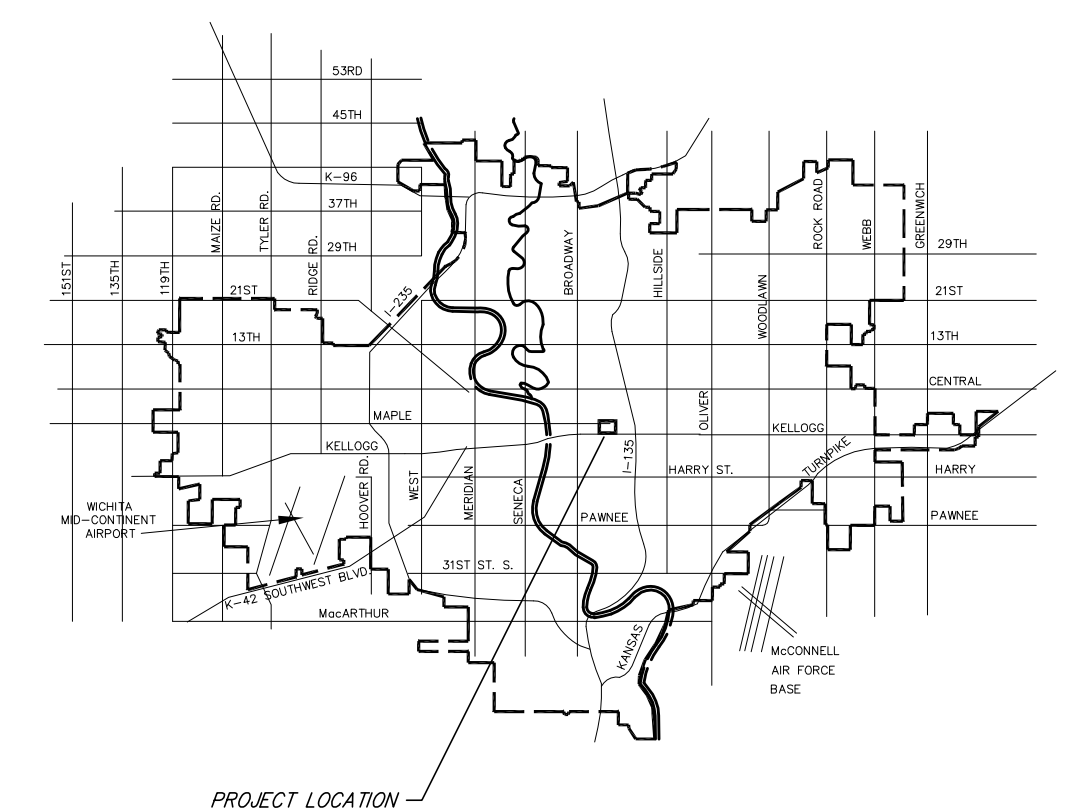

VICINITY MAP

CITY OF WICHITA, KANSAS
JAMES ARMOUR, P.E. - CITY ENGINEER

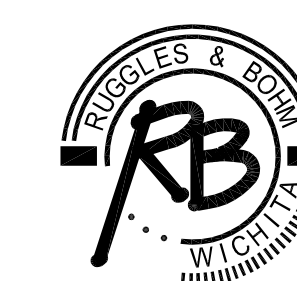

Ruggles & Bohm, P.A.
Engineering, Surveying, Land Planning
924 North Main (316) 264-8008
Wichita, Kansas 67203 (316) 264-4621 fax
www.rbkansas.com E-mail: info@rbkansas.com