


INSTALL D.M.S. FOUNDATION COORDINATE WITH PARKS DEPARTMENT FOR FINAL LOCATION TO MINIMIZE IRRIGATION CONFLICTS AND STREET LIGHTING, SEE SHEET D10.

REMOVE EXISTING TREE

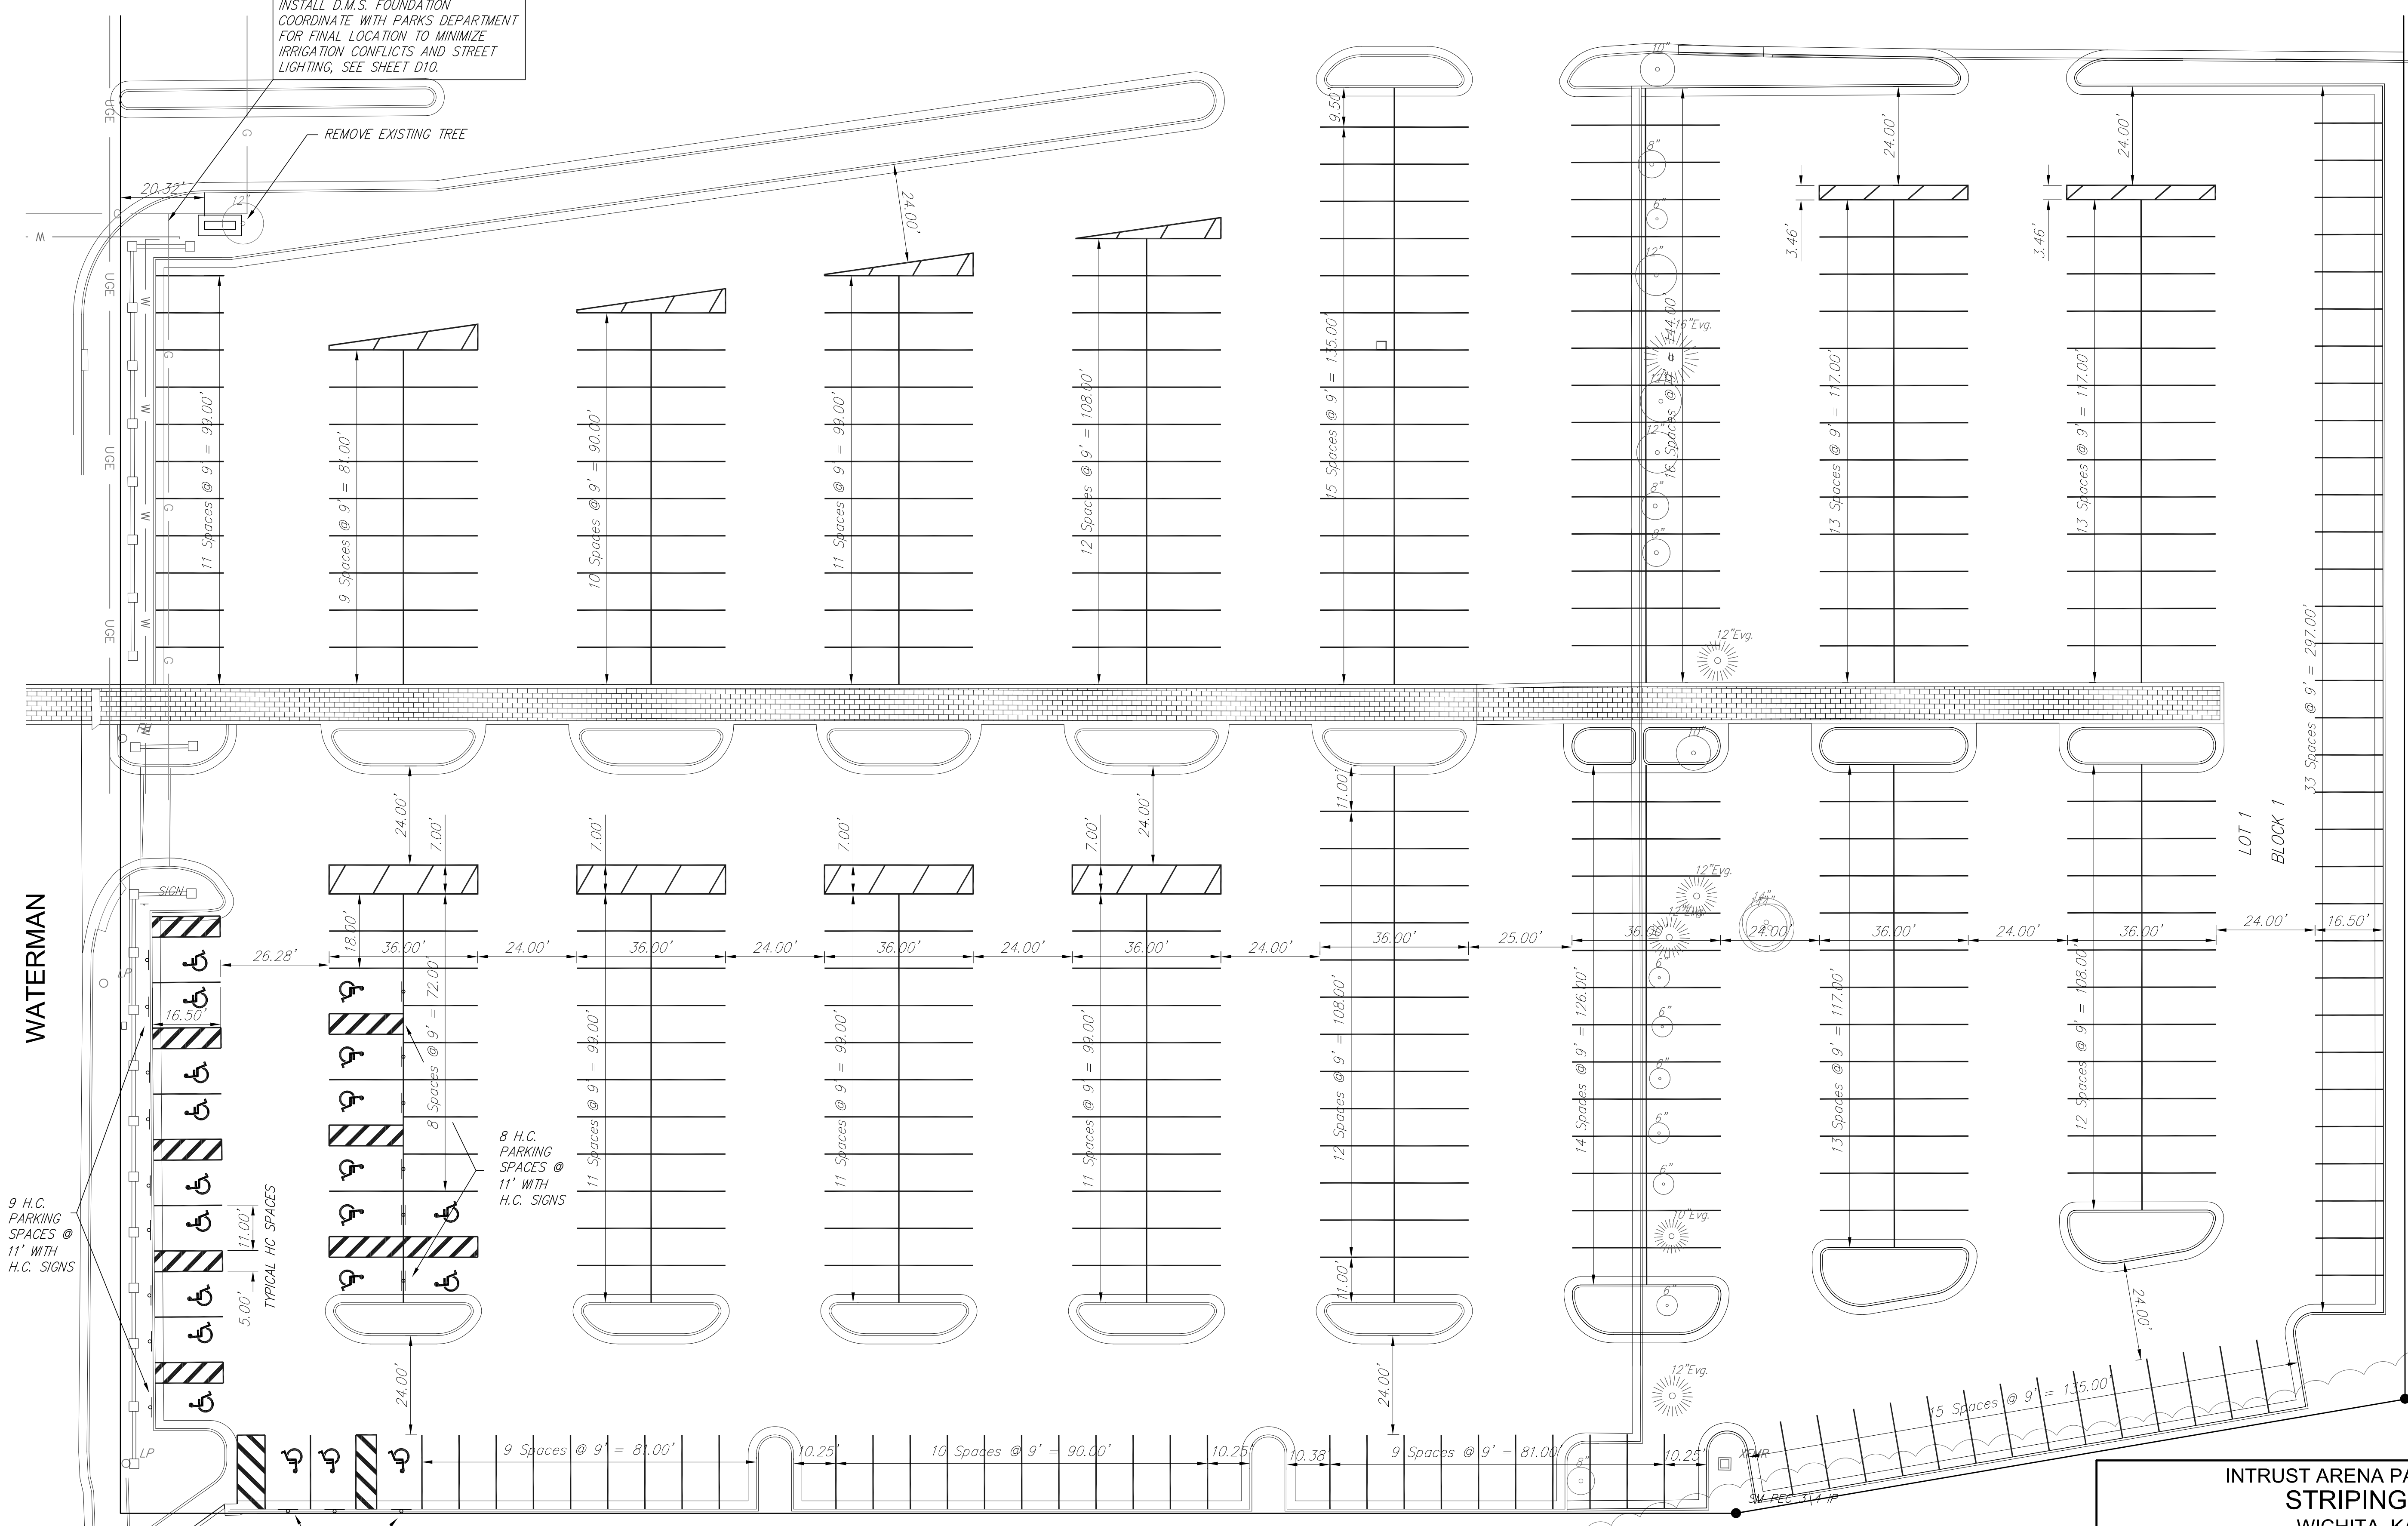

PAVEMENT MARKING (FOR INFORMATION ONLY)


THERMOPLASTIC	7735 L.F.
PAINT	3635 L.F.
H.C. SYMBOLS	20 EACH

SALVAGE EXISTING HANDICAP SIGNS TO WEST CITY SUBSTATION

WATERMAN

LOT 1
BLOCK 1

AVAILABLE PARKING
470 9' PARKING SPOTS
20 HANDICAP SPOTS
(24 HANDICAP AT ARENA)

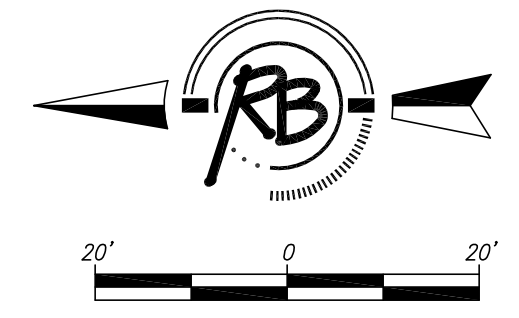

INTRUST ARENA PARKING LOT D
STRIPING PLAN
WICHITA, KANSAS



Ruggles & Bohm, F.A.
Engineering, Surveying, Land Planning
924 North Main
Wichita, Kansas 67203
www.rbkansas.com
(316) 264-8008
(316) 264-4621 fax
E-mail: info@rbkansas.com

DESIGN	KWL	ROW	J420T
DRAWN	RA	SHEET	D2
REVIEW		OF	15
UTILITY		DATE	

DRAWING FILE PROJECT NUMBER