


INLET SEDIMENT BARRIER
(3 LOCATIONS)

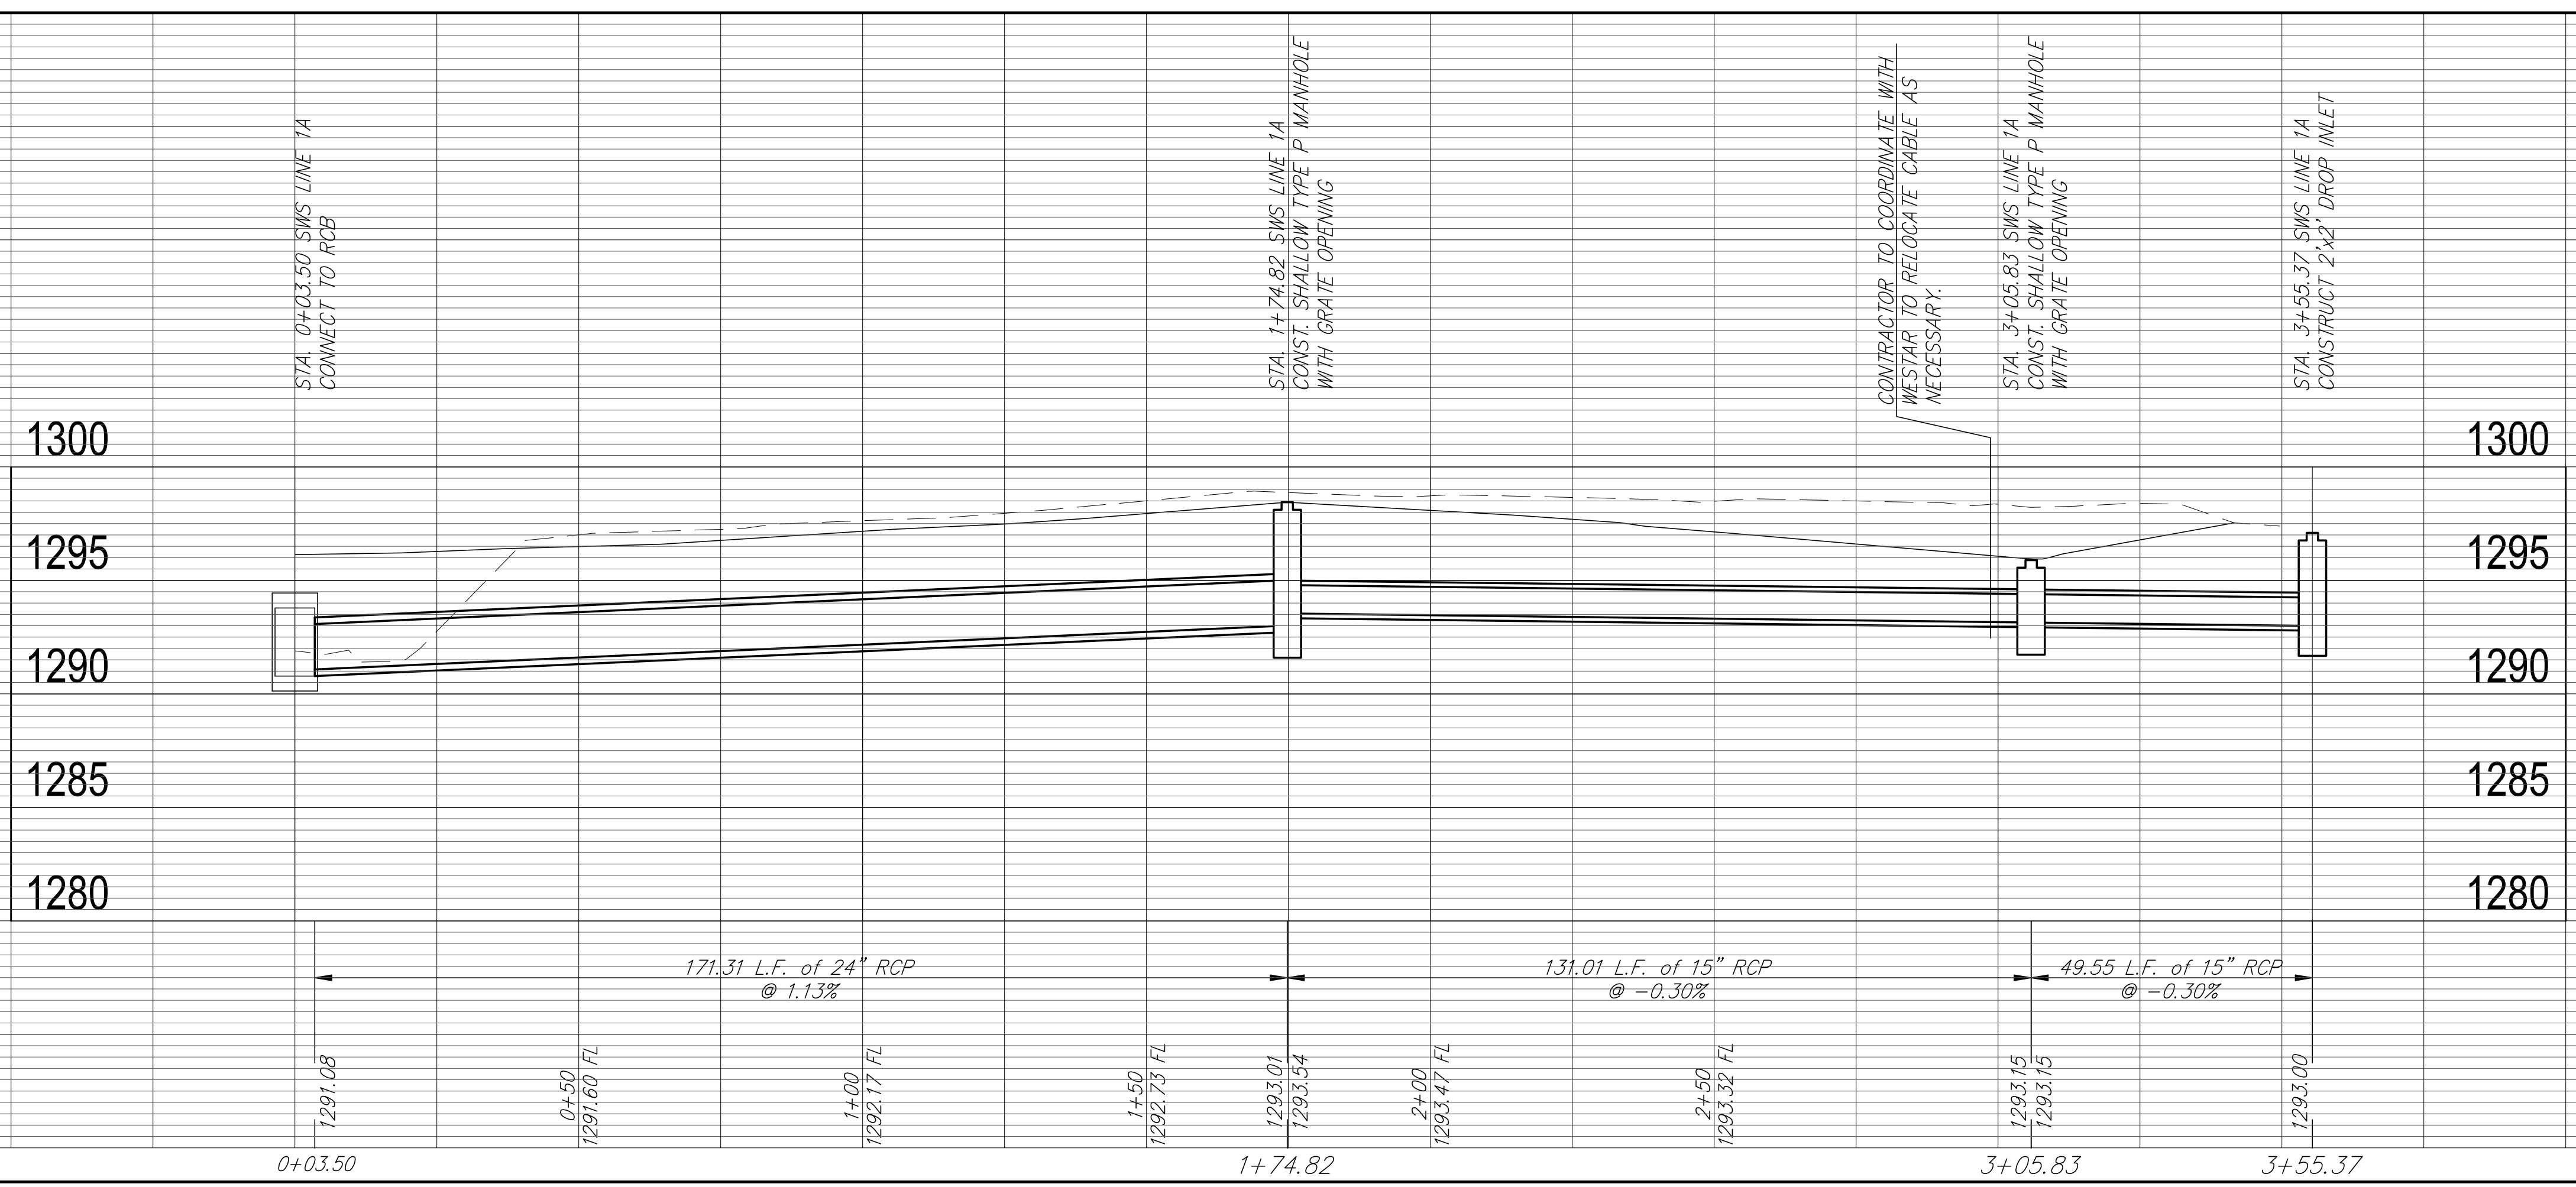

Kuggles & Dohm, P.A.
 Engineering, Surveying, Land Planning
 101 North Main
 Wichita, Kansas 67203
 Phone: 316.264.0008
 Fax: 316.264.0009
 Email: info@kugles.com

**INTRUST ARENA PARKING LOT D
 STORM SEWER
 WICHITA, KANSAS**

PROJECT NUMBER: ..
 DRAWING FILE: ..

DESIGN	PROJECT NUMBER	REVISION
KWL	..	RA
UTILITY	DRAWING FILE	DATE
		REVIEW

RB JOB: 3420T
 SHEET: D5 of D15