



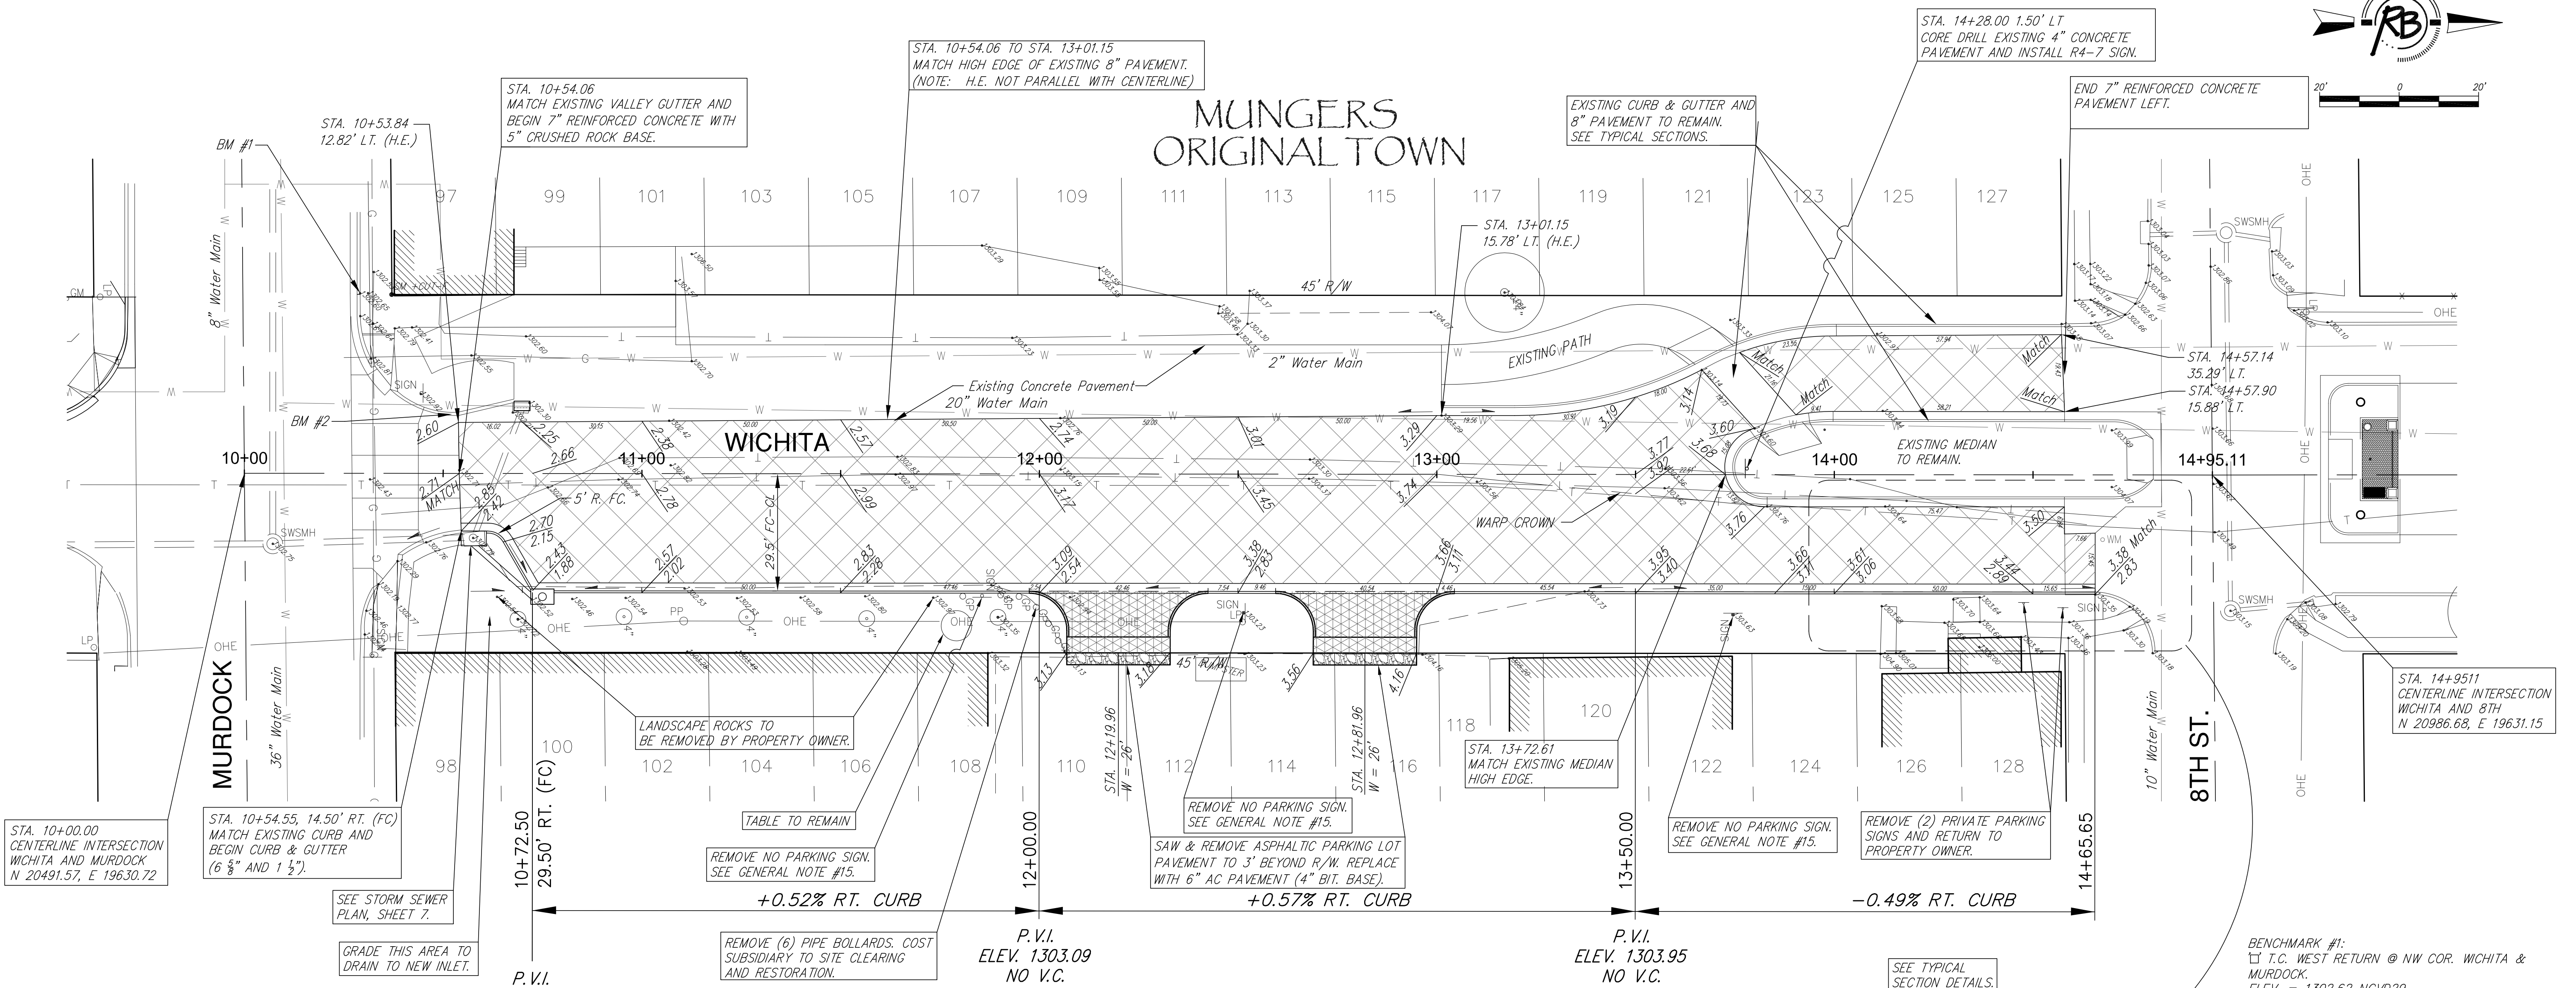

MUNGERS ORIGINAL TOWN



MUNGER'S ORIGINAL TOWN

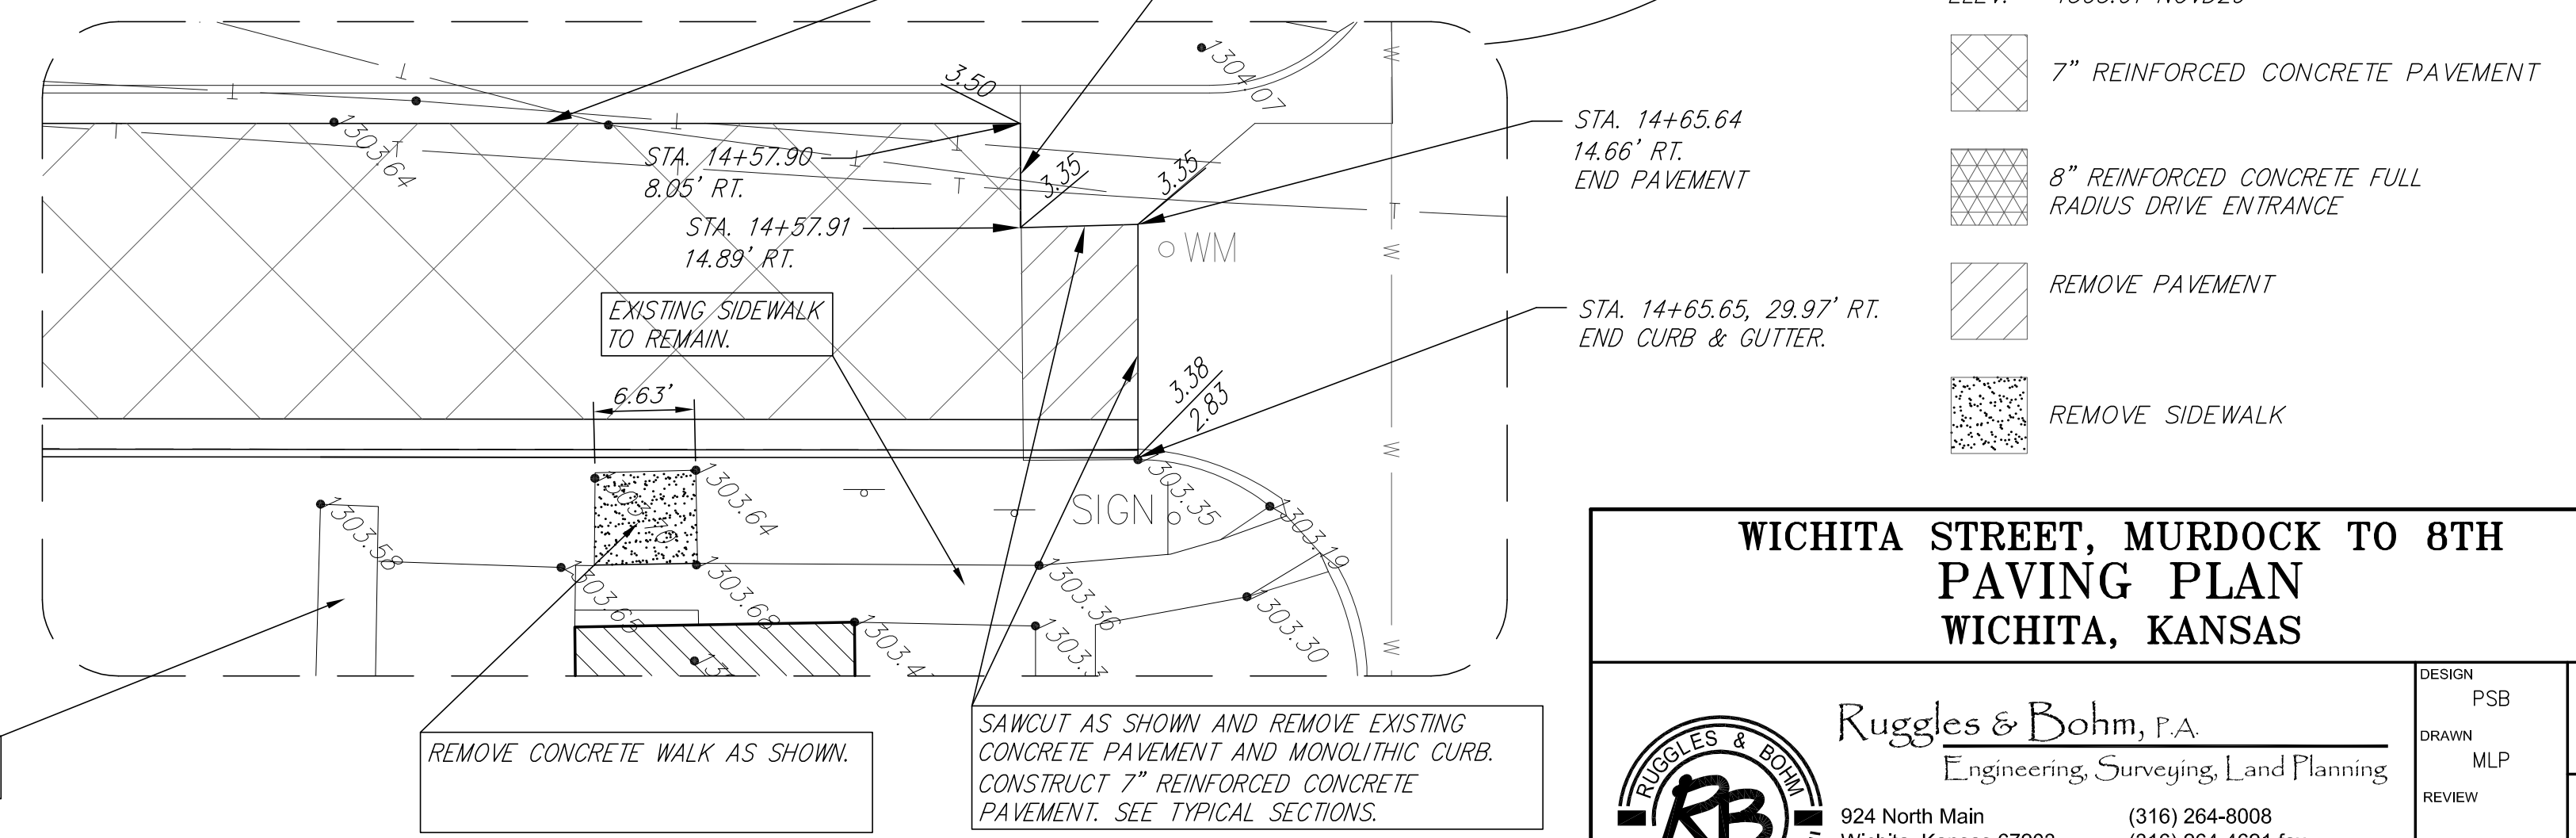

BENCHMARK #1:
 T.C. WEST RETURN @ NW COR. WICHITA & MURDOCK.
 ELEV. = 1302.62 NGVD29

BENCHMARK #2:
 LETTER "T" OF "RITCHIE" STAMP ON NORTH RETURN OF NW CORNER OF MURDOCK AND WICHITA.
 ELEV. = 1303.01 NGVD29

- 7" REINFORCED CONCRETE PAVEMENT
- 8" REINFORCED CONCRETE FULL RADIUS DRIVE ENTRANCE
- REMOVE PAVEMENT
- REMOVE SIDEWALK

WICHITA STREET, MURDOCK TO 8TH PAVING PLAN WICHITA, KANSAS

Ruggles & Bohm, P.A.
 Engineering, Surveying, Land Planning

924 North Main
 Wichita, Kansas 67203
 www.rbkansas.com

(316) 264-8008
 (316) 264-4621 fax
 E-mail: info@rbkansas.com

DESIGN	PSB	DATE	July 14, 2009
DRAWN	MLP	PROJECT NUMBER	472-84796
REVIEW		DRAWING FILE	BASE {PLAN}

FRB JOB # 3423T
 SHEET 5 OF 12